


FINAL SURVEY	SURVEYED	BY	DATE
NOTE BOOK NO.	PLOTTED		
AREAS CHECKED	DATE		

ORIGINAL SURVEY	SURVEYED	BY	DATE
NOTE BOOK NO.	PLOTTED		
AREAS CHECKED	DATE		

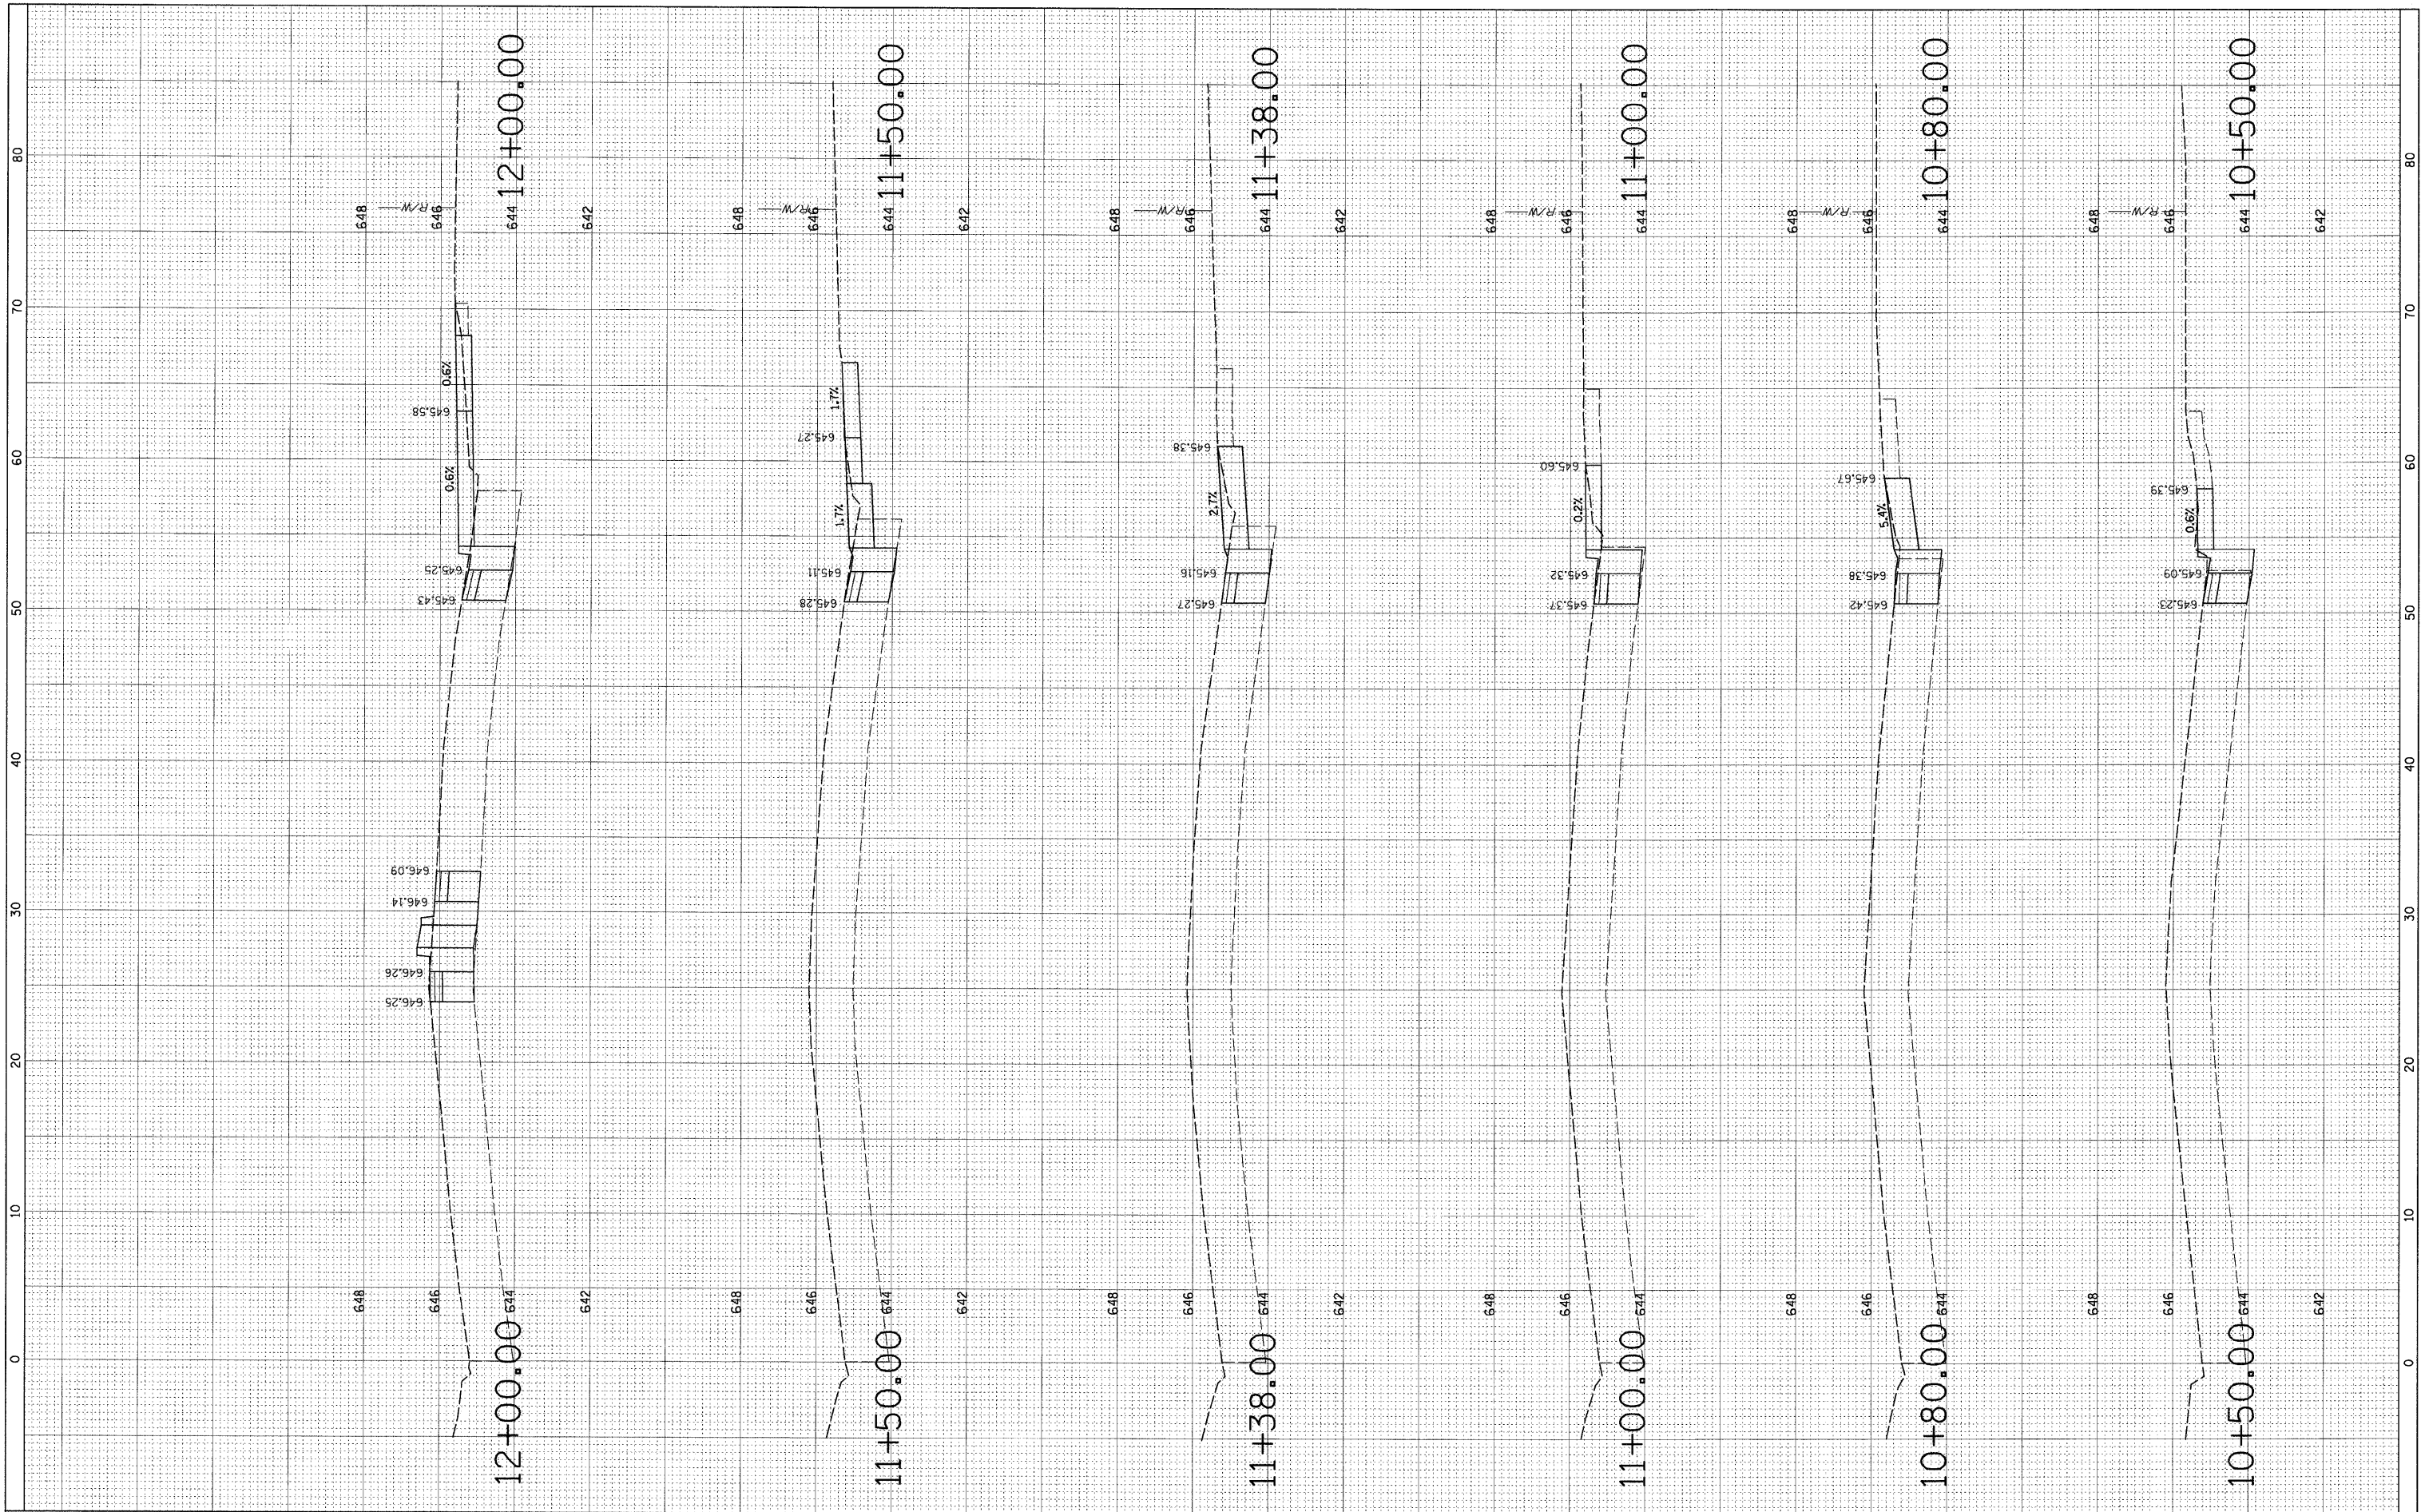

FILE NAME = N:\NORTHLAKE\940032DC95\Civil\lay_wolf.sht

USER NAME = EDIT0DA
 DESIGNED - AMP
 DRAWN - EDT
 CHECKED - MEW
 DATE - 03/27/09

REVISED -
 REVISED -
 REVISED -
 REVISED -

**STATE OF ILLINOIS
 DEPARTMENT OF TRANSPORTATION**

**CROSS SECTIONS
 WOLF ROAD**

SCALE: SHEET NO. OF SHEETS STA. TO STA.

F.A. RTE.	SECTION	COUNTY	TOTAL SHEETS	SHEET NO.
2690	09-00069-00-SP	COOK	28	23
CONTRACT NO. 63222				

ILLINOIS FED. AID PROJECT