


FINAL SURVEY NO.	SURVEYED	BY	DATE
NOTE BOOK NO.	PLOTTED		
	DATE		
	AREAS CHECKED		

ORIGINAL SURVEY NO.	SURVEYED	BY	DATE
NOTE BOOK NO.	PLOTTED		
	DATE		
	AREAS CHECKED		

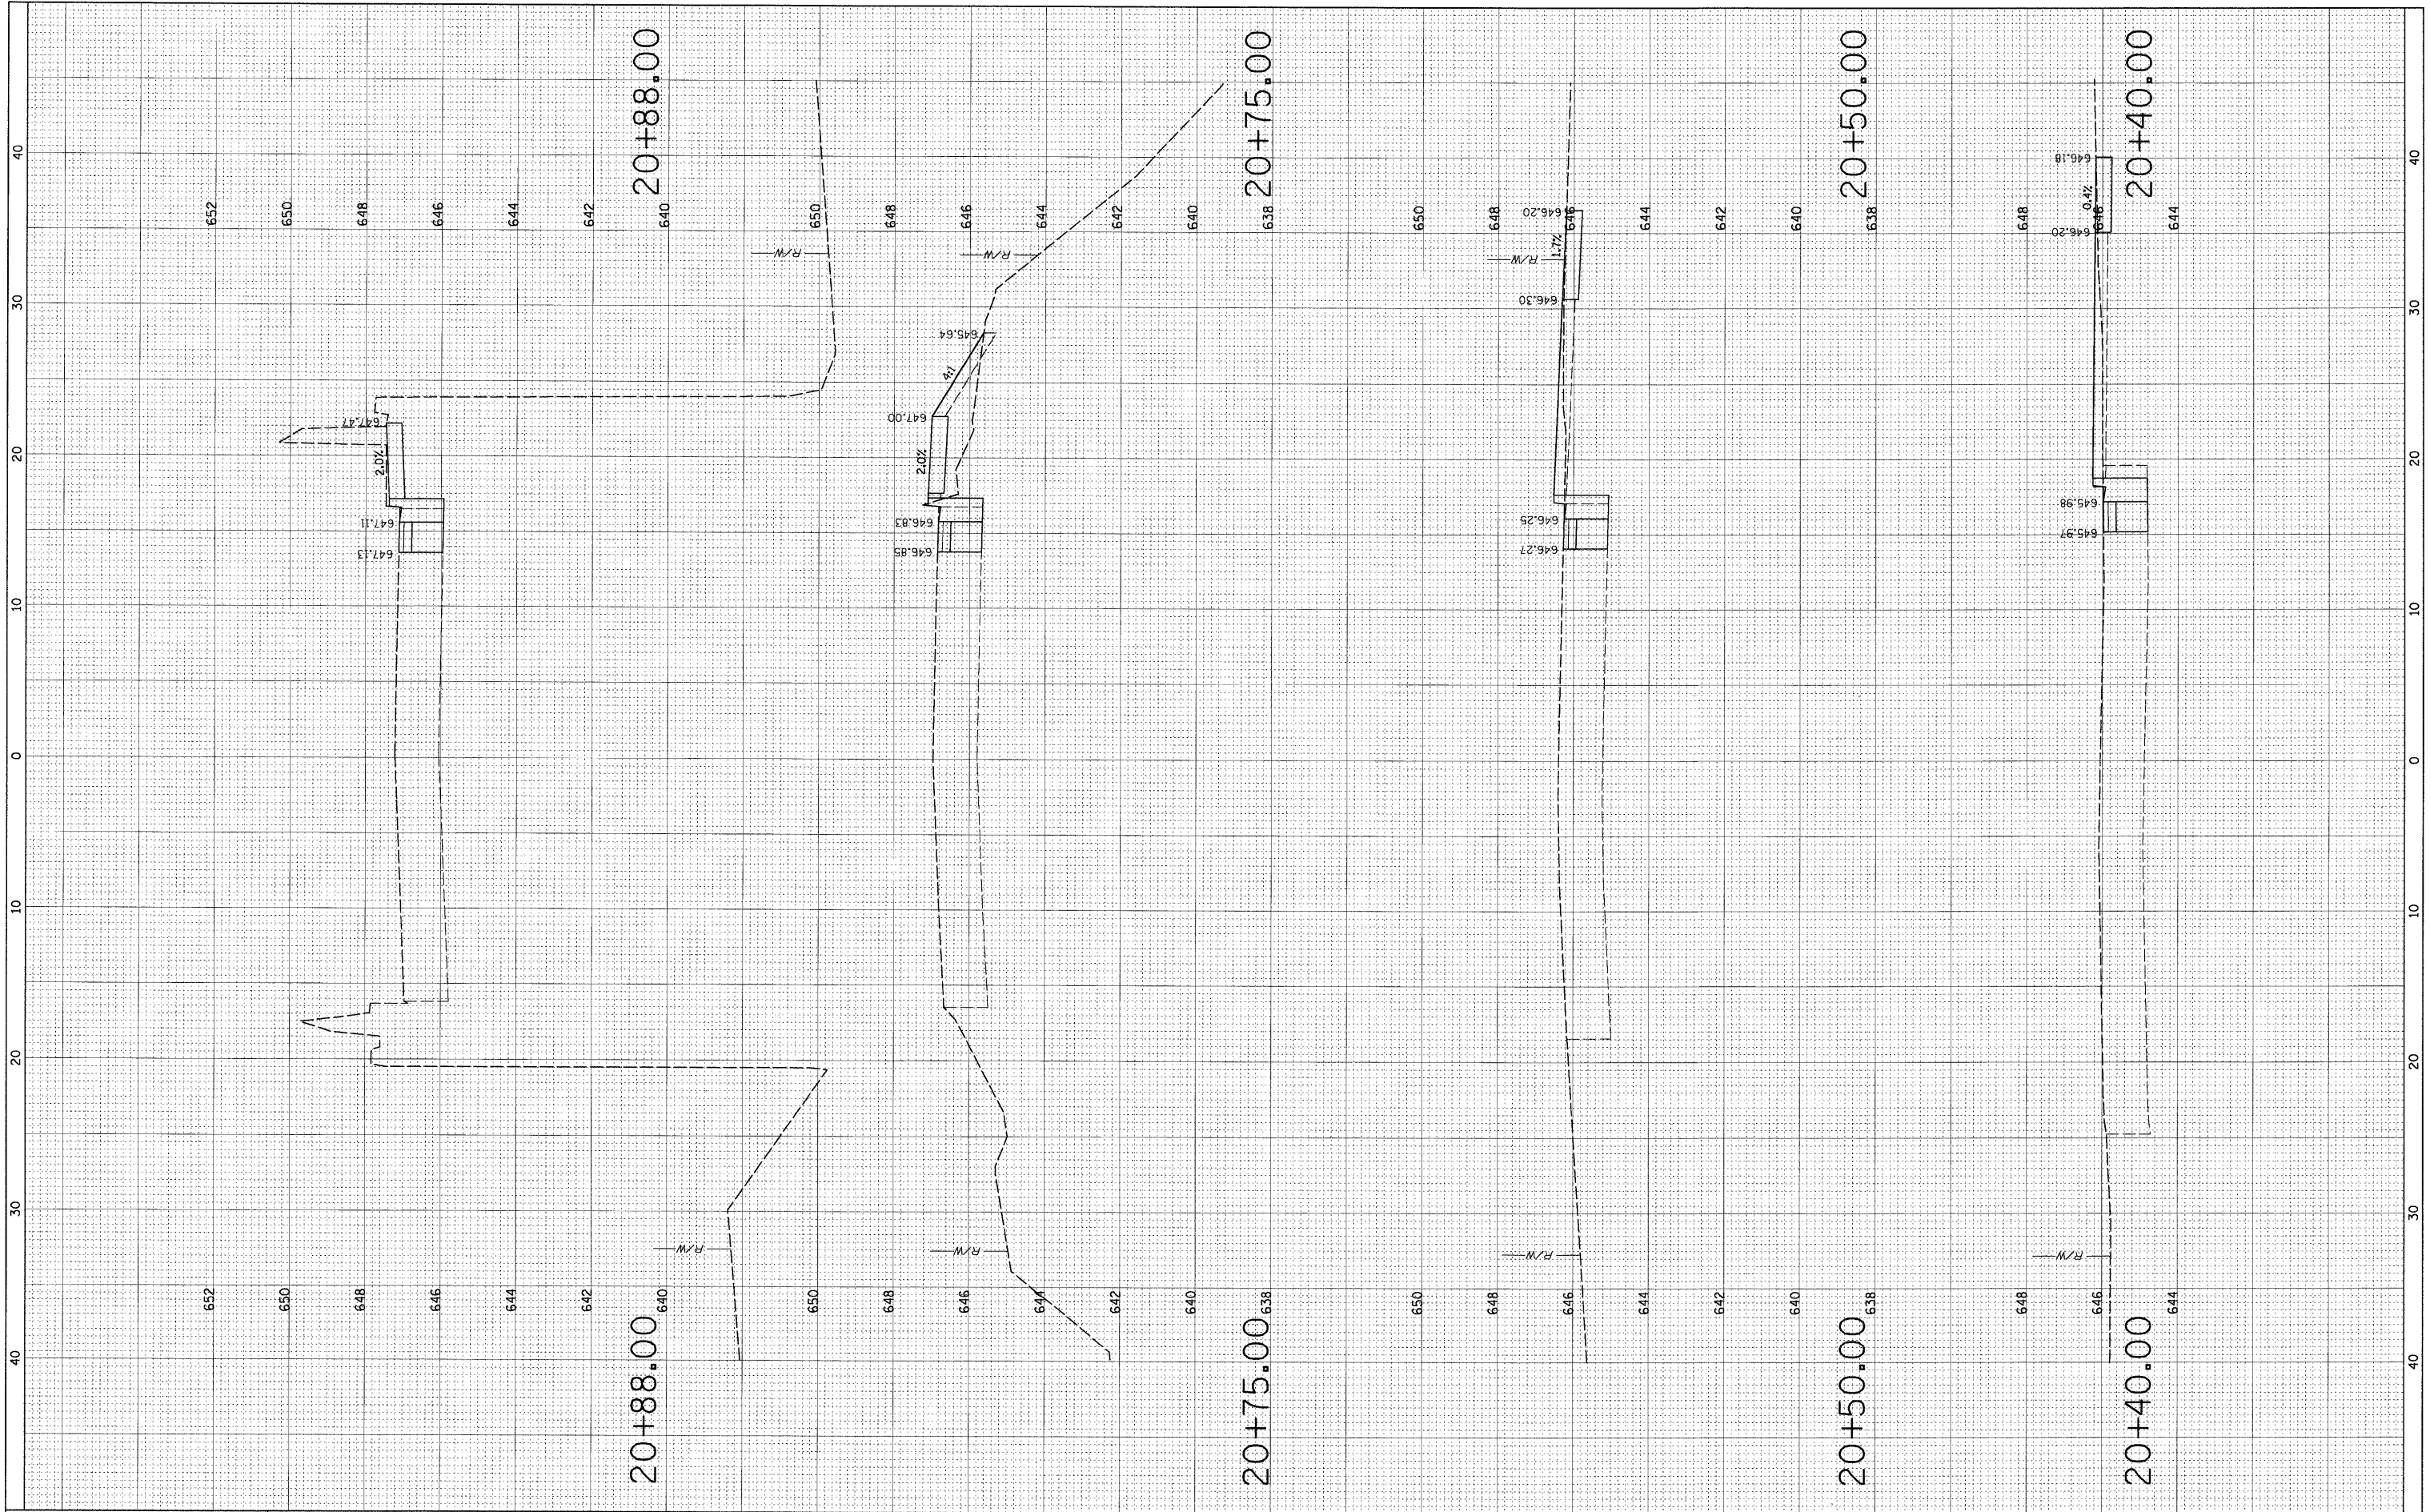

FILE NAME = N:\NORTHLAKE\940032DC95\Civil\lay_white.sht

USER NAME = EDTODA
 DESIGNED - AMP
 DRAWN - EDT
 CHECKED - MEW
 DATE - 03/27/09

REVISED -
 REVISED -
 REVISED -
 REVISED -

**STATE OF ILLINOIS
 DEPARTMENT OF TRANSPORTATION**

**CROSS SECTIONS
 WHITEHALL AVENUE**

SCALE: SHEET NO. OF SHEETS STA. TO STA.

F.A. RTE. 2690	SECTION 09-0069-00-SP	COUNTY COOK	TOTAL SHEETS 28	SHEET NO. 26
CONTRACT NO. 63222				

ILLINOIS FED. AID PROJECT