


FINAL SURVEY	SURVEYED	BY	DATE
PLOTTED	PLOTTED		
NOTE BOOK	NOTE BOOK		
NO.	NO.		
AREAS CHECKED	AREAS CHECKED		

ORIGINAL SURVEY	SURVEYED	BY	DATE
PLOTTED	PLOTTED		
NOTE BOOK	NOTE BOOK		
NO.	NO.		
AREAS CHECKED	AREAS CHECKED		

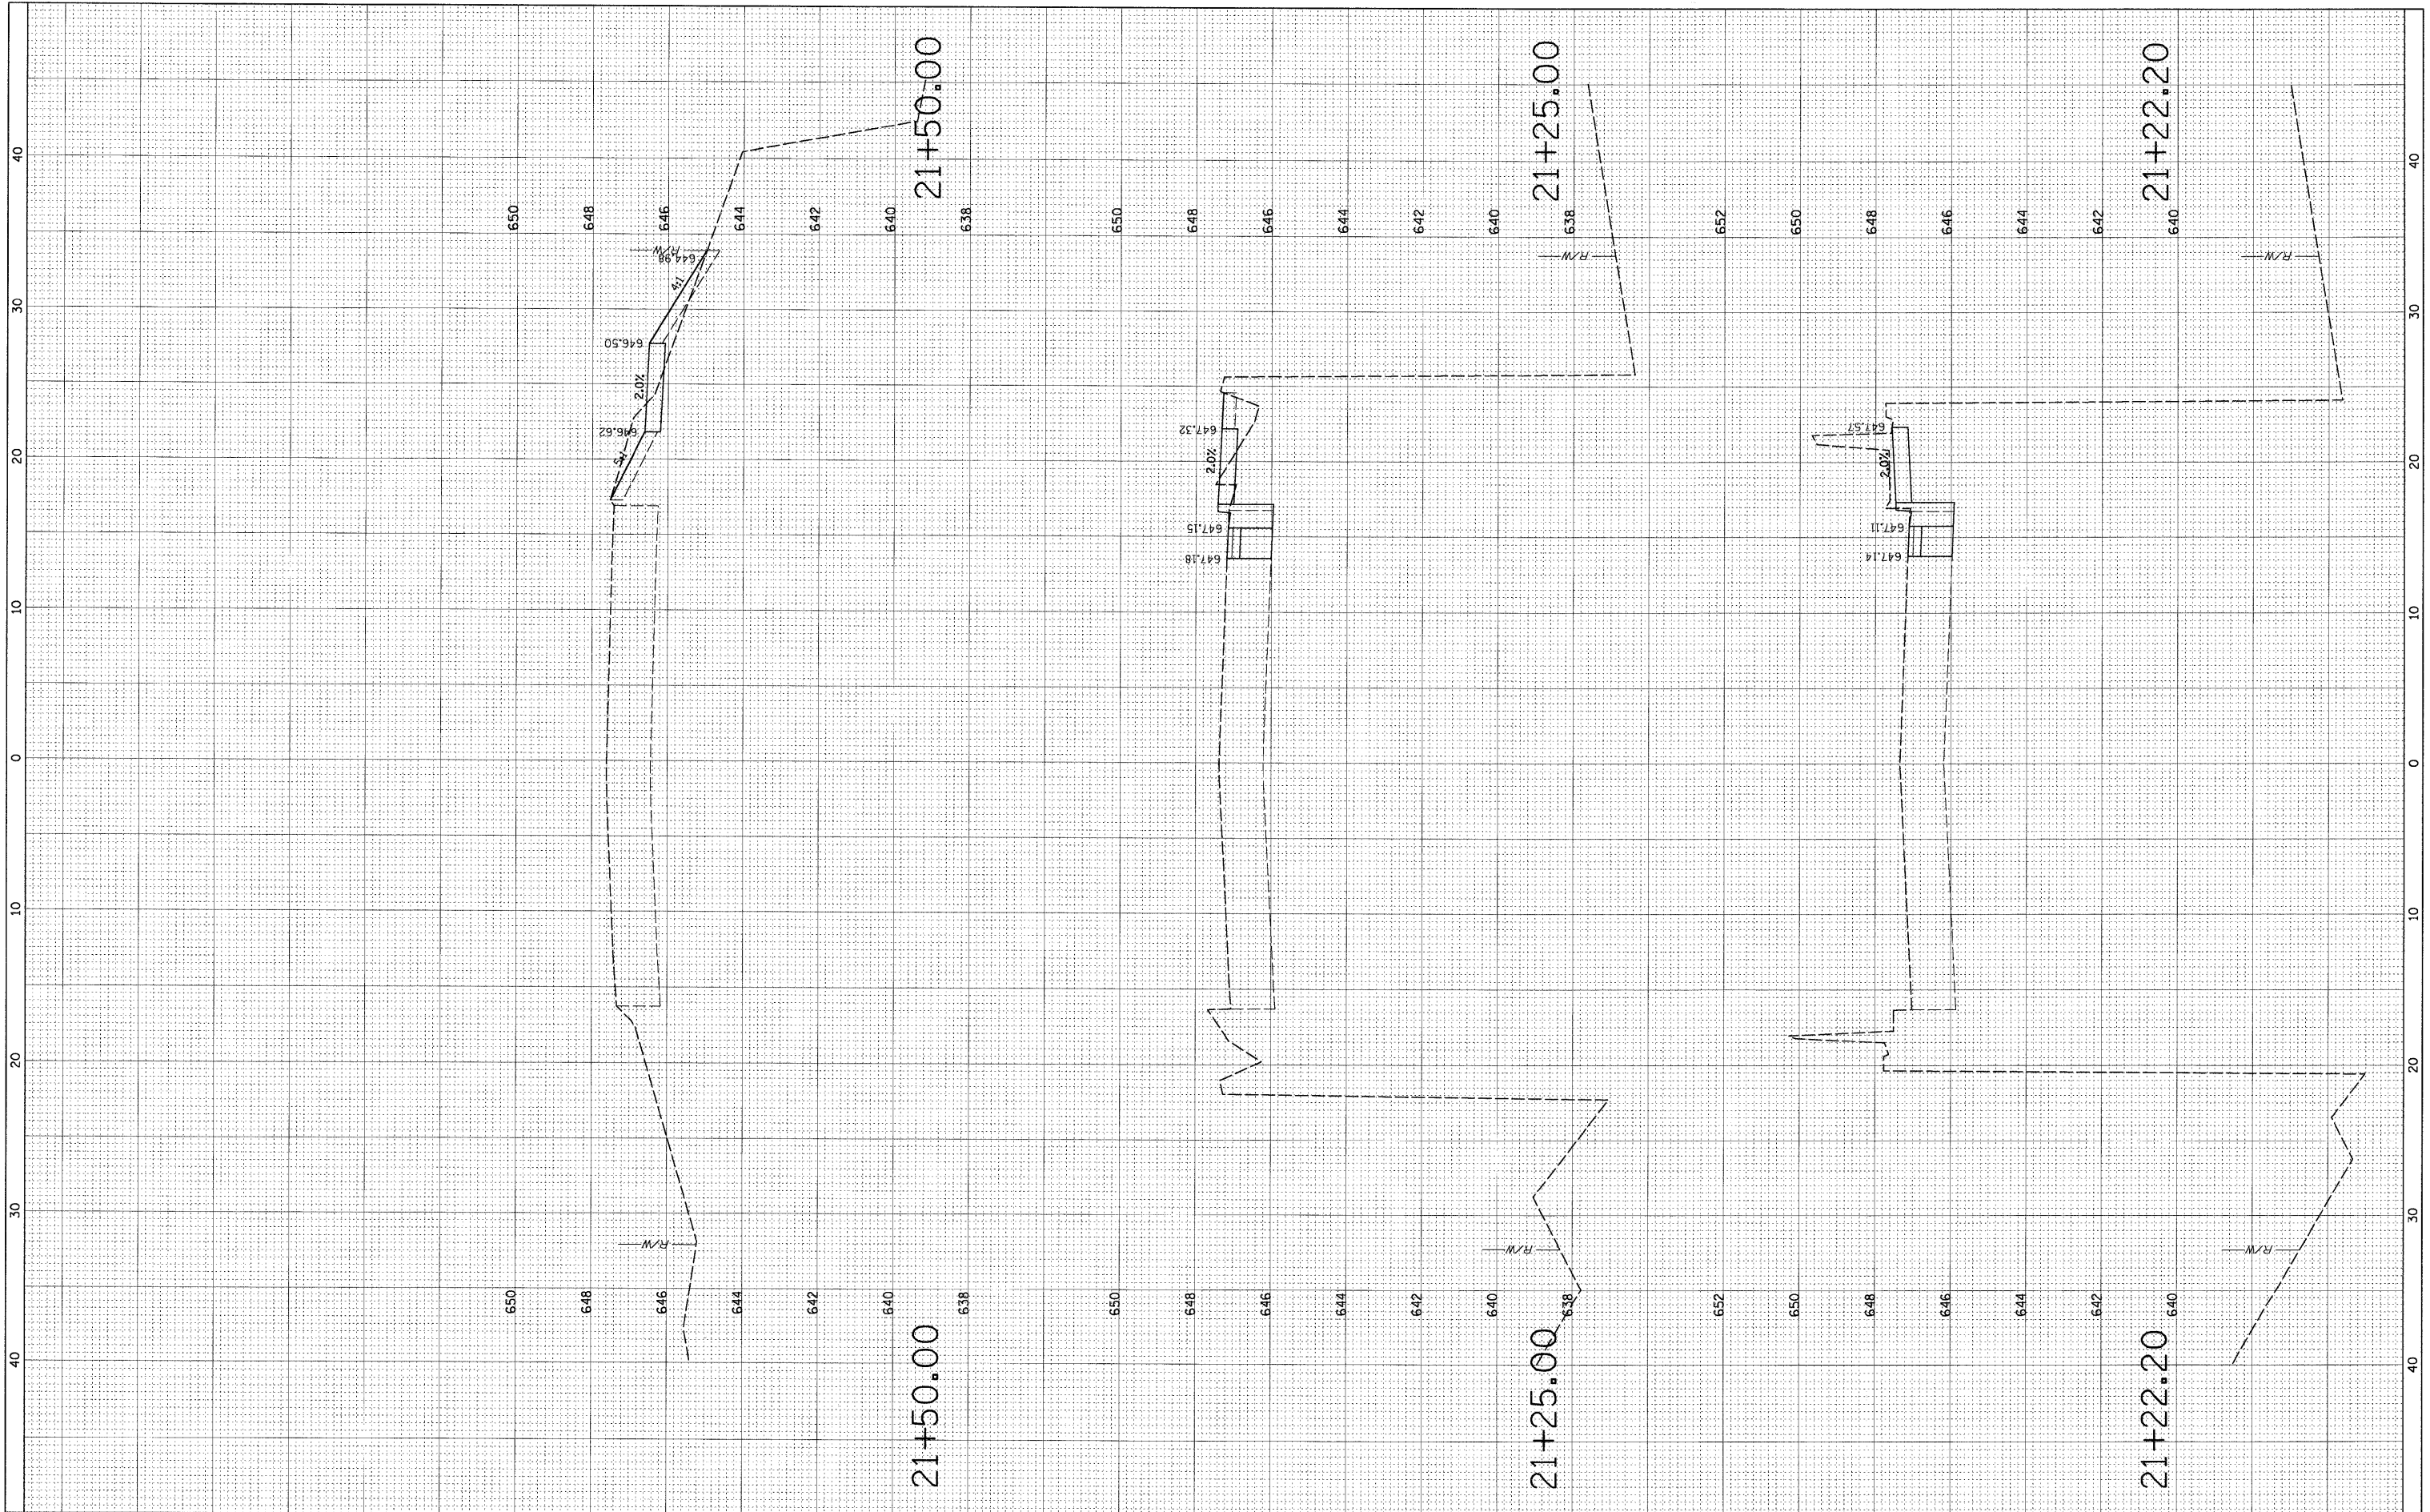

FILE NAME = N:\NORTH LAKE\948032DC95\Civ11\lay\_white.sht

USER NAME = EDTODA  
 DESIGNED - AMP  
 DRAWN - EDT  
 CHECKED - MEW  
 DATE - 03/27/09

REVISED -  
 REVISED -  
 REVISED -  
 REVISED -

**STATE OF ILLINOIS  
 DEPARTMENT OF TRANSPORTATION**

**CROSS SECTIONS  
 WHITEHALL AVENUE**

SCALE: SHEET NO. OF SHEETS STA. TO STA.

F.A. RTE.	SECTION	COUNTY	TOTAL SHEETS	SHEET NO.
2690	09-00069-00-SP	COOK	28	27
CONTRACT NO. 63222				
ILLINOIS FED. AID PROJECT				