


FINAL SURVEY	SURVEYED	BY	DATE
NOTE BOOK	PLOTTED		
NO.	DATE		
	AREAS CHECKED		

ORIGINAL SURVEY	SURVEYED	BY	DATE
NOTE BOOK	PLOTTED		
NO.	DATE		
	AREAS CHECKED		

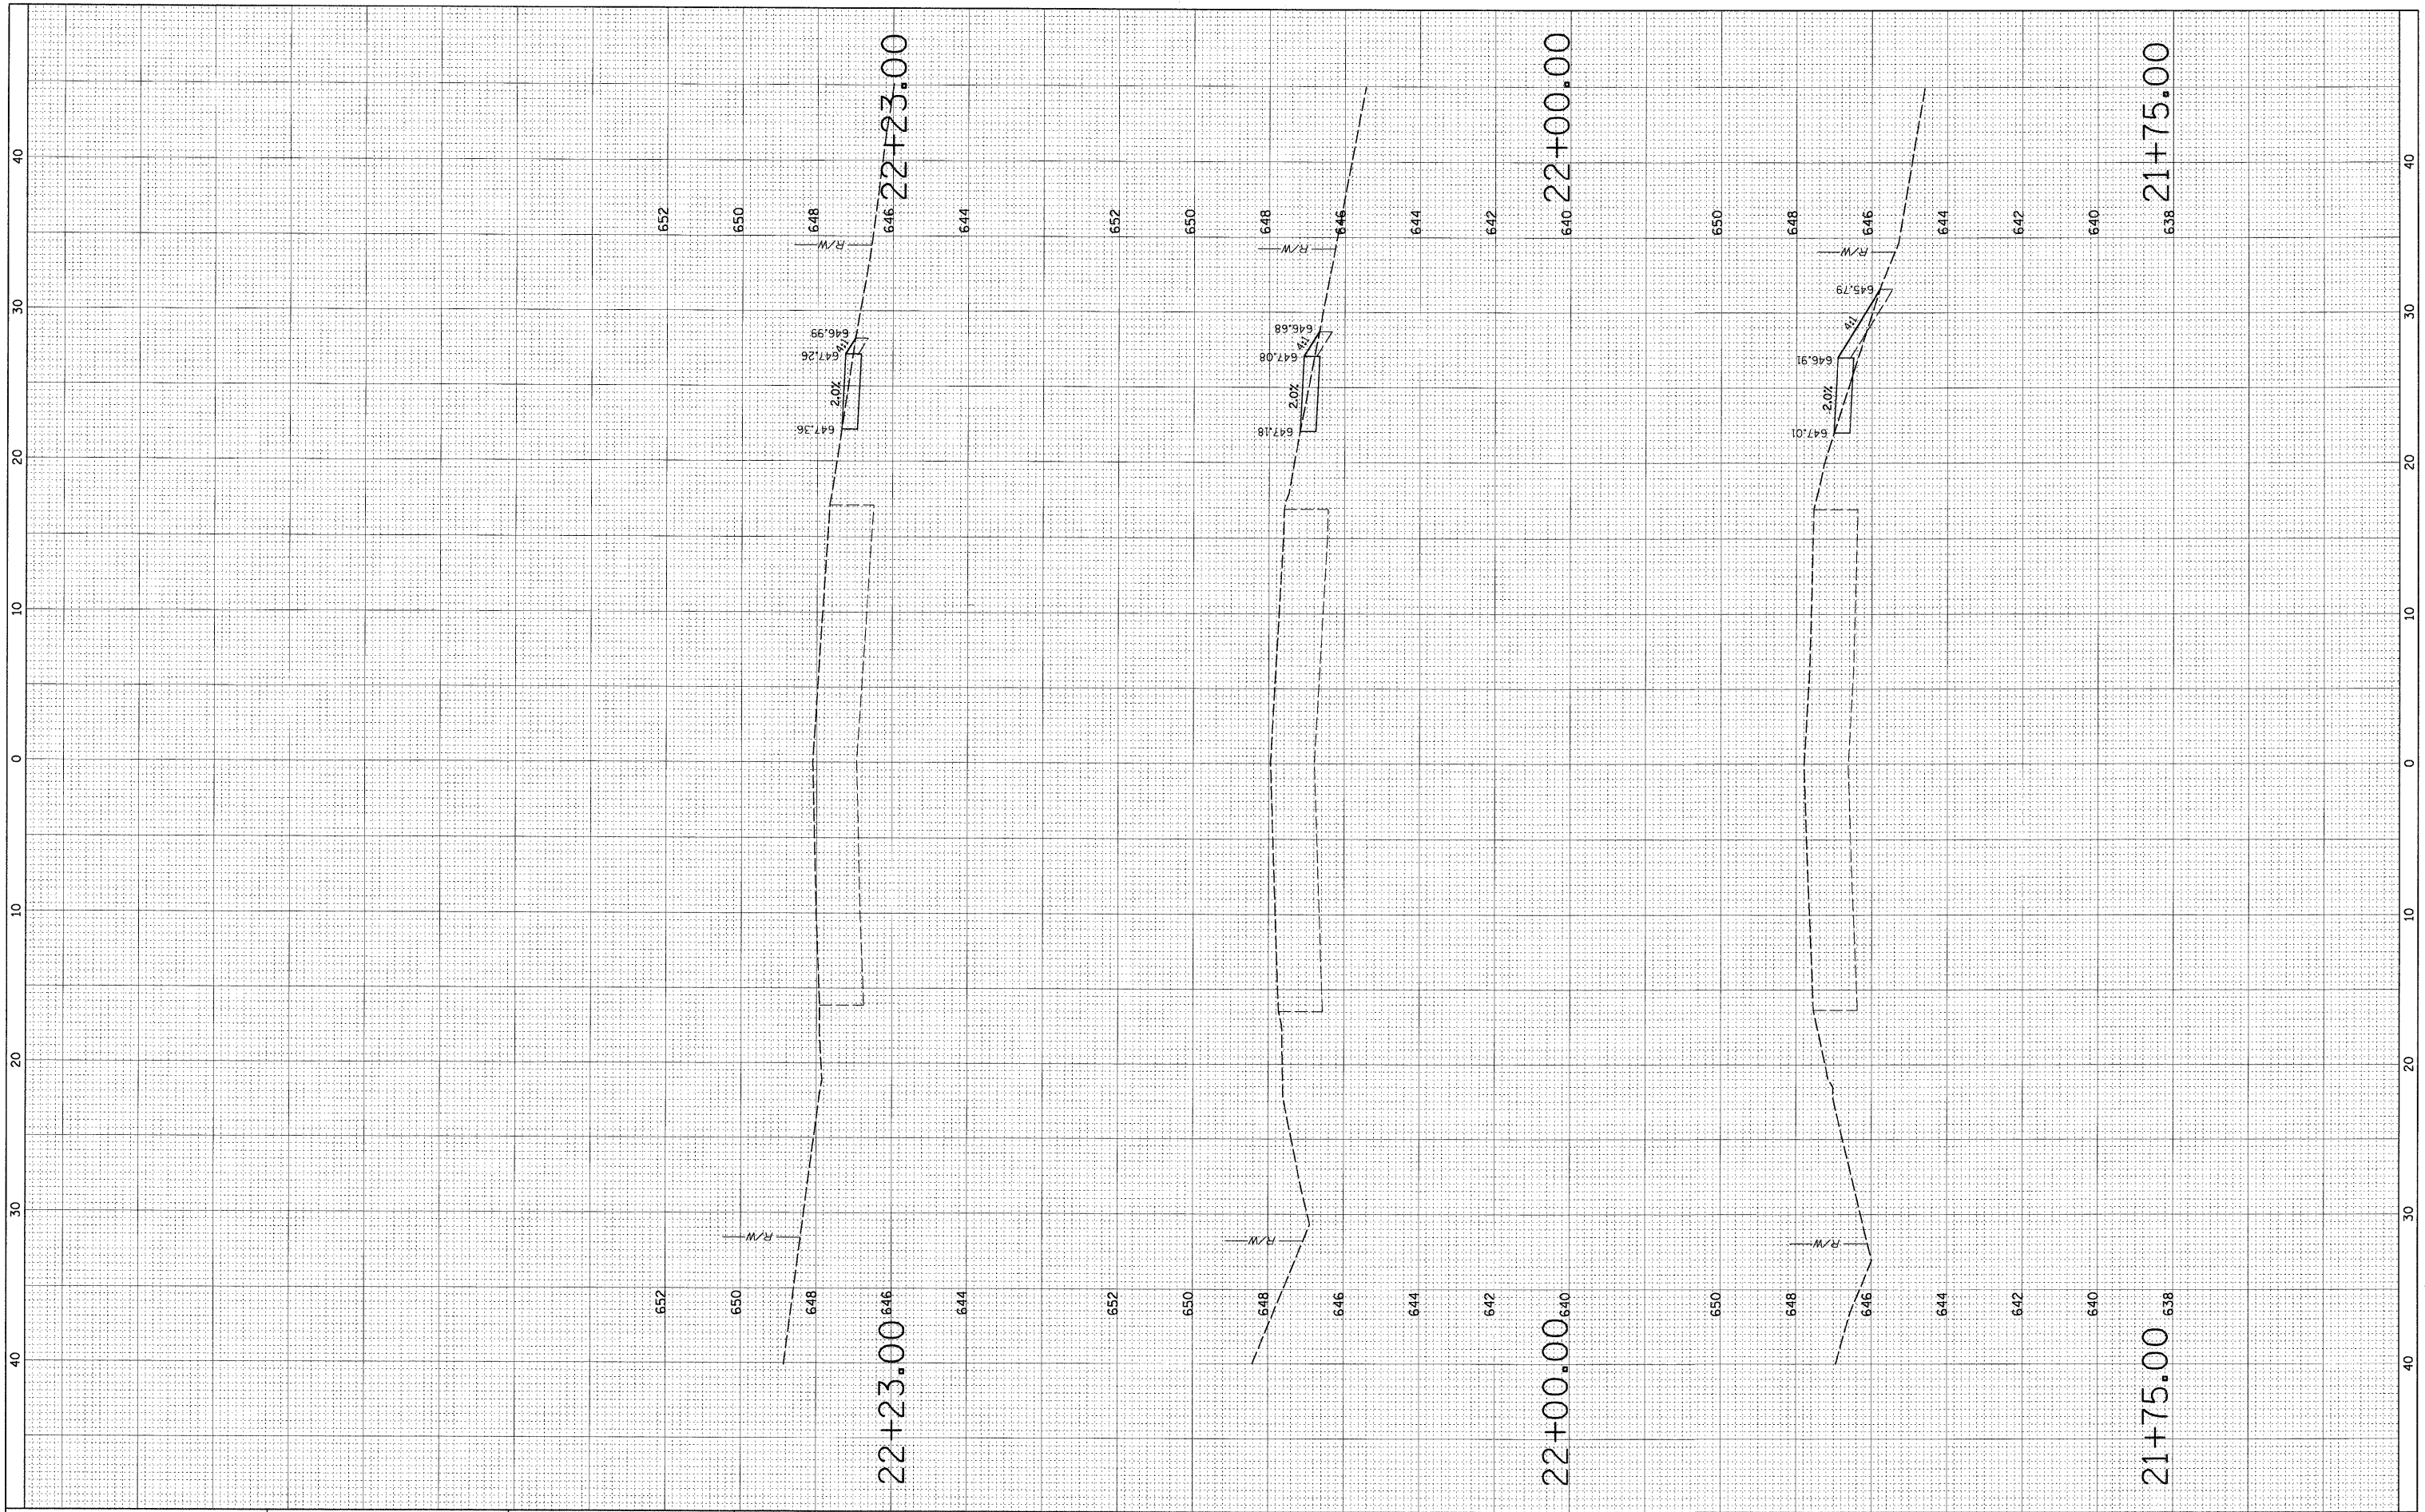

FILE NAME = N:\NORTHLAKE\940032DC9E\Civil\lay.white.sht
 USER NAME = EDTODR

DESIGNED - AMP
 DRAWN - EDT
 CHECKED - MEW
 DATE - 03/27/09

REVISED -
 REVISED -
 REVISED -
 REVISED -

**STATE OF ILLINOIS
 DEPARTMENT OF TRANSPORTATION**

SCALE: SHEET NO. OF SHEETS STA. TO STA.

**CROSS SECTIONS
 WHITEHALL AVENUE**

F.A. RTE.	SECTION	COUNTY	TOTAL SHEETS	SHEET NO.
2690	09-00069-00-SP	COOK	28	28
CONTRACT NO. 63222				
ILLINOIS FED. AID PROJECT				