


MATCHLINE STA 23+25  
SEE SHEET 4 FOR CONTINUATION

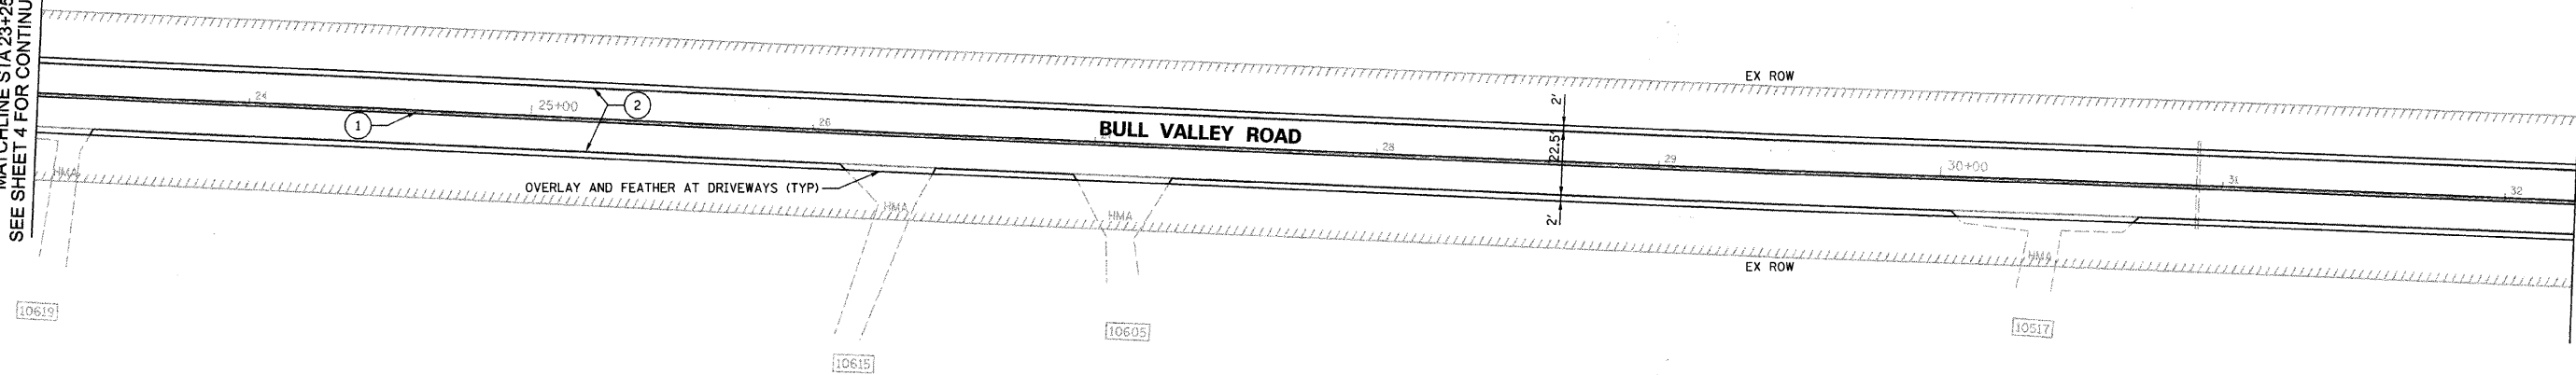


MATCHLINE STA 32+25  
SEE BELOW FOR CONTINUATION

**PAVEMENT MARKINGS LEGEND**

- ① PAINT PAVEMENT MARKING - LINE 4"  
DOUBLE YELLOW @ 11" C-C
- ② PAINT PAVEMENT MARKING - LINE 4"  
WHITE

MATCHLINE STA 32+25  
SEE ABOVE FOR CONTINUATION

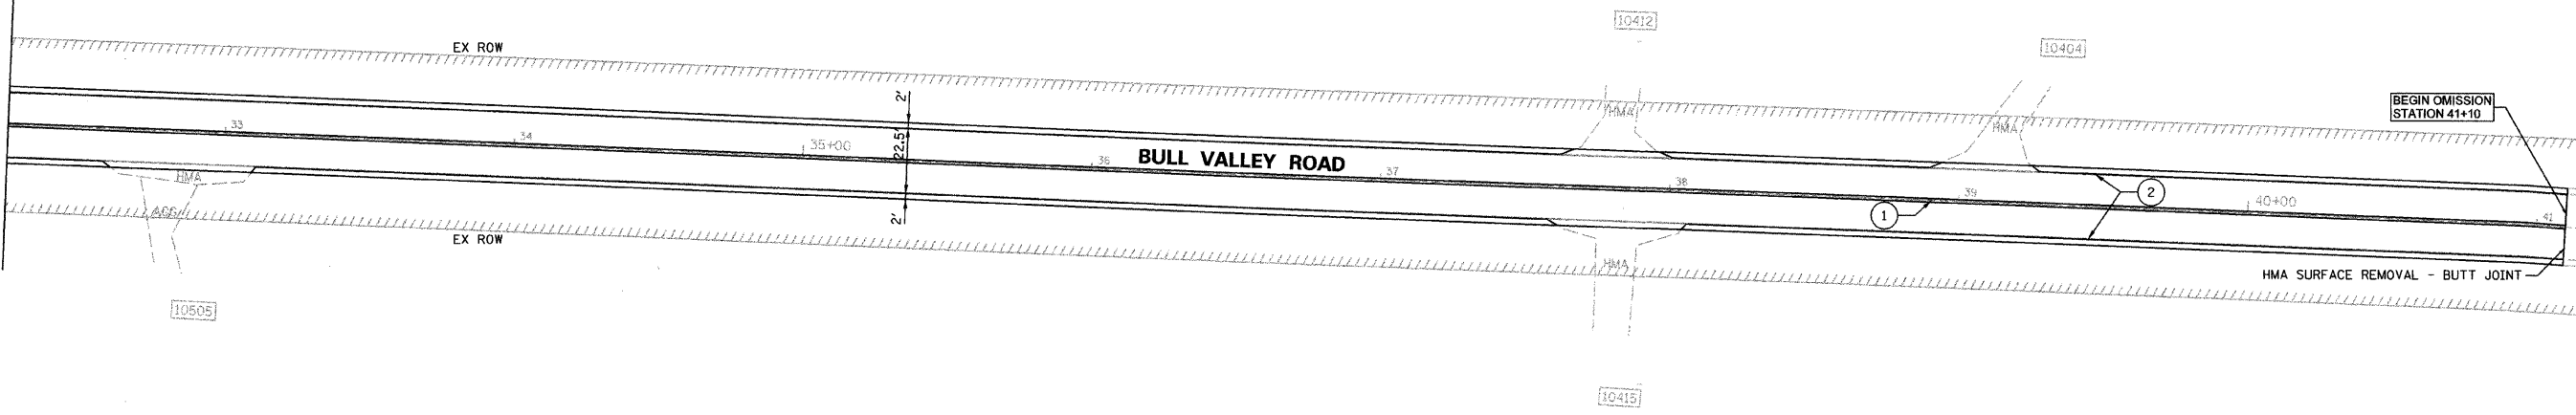

FILE NAME = n:\dgn\lv\lv42.2009\streets\sheets\BV42	USER NAME = .USER_ WestPlan2.dgn	DESIGNED - DR/MS DRAWN - DR/GR	REVISED - REVISED -
PLOT SCALE = 38.28 ft / IN.	CHECKED - DWR	REVISED -	REVISED -
PLOT DATE = 6/29/2009	DATE - MAY 2009	REVISED -	REVISED -

**STATE OF ILLINOIS  
DEPARTMENT OF TRANSPORTATION**

**BULL VALLEY ROAD  
WEST SECTION**  
SCALE: 1" = 30'  
SHEET NO. 5 OF 6 SHEETS  
STA. 23+25 TO STA. 41+10

F.A.U. RTE. 3860	SECTION 09-00005-00-RS	COUNTY MCHENRY	TOTAL SHEETS 9	SHEET NO. 5
CONTRACT NO. 63223			ILLINOIS FED. AID PROJECT	

n:\dgn\lv\lv42.2009\streets\sheets\BV42.dgn 6/29/2009 11:12:11 PM