


EDGAR COUNTY

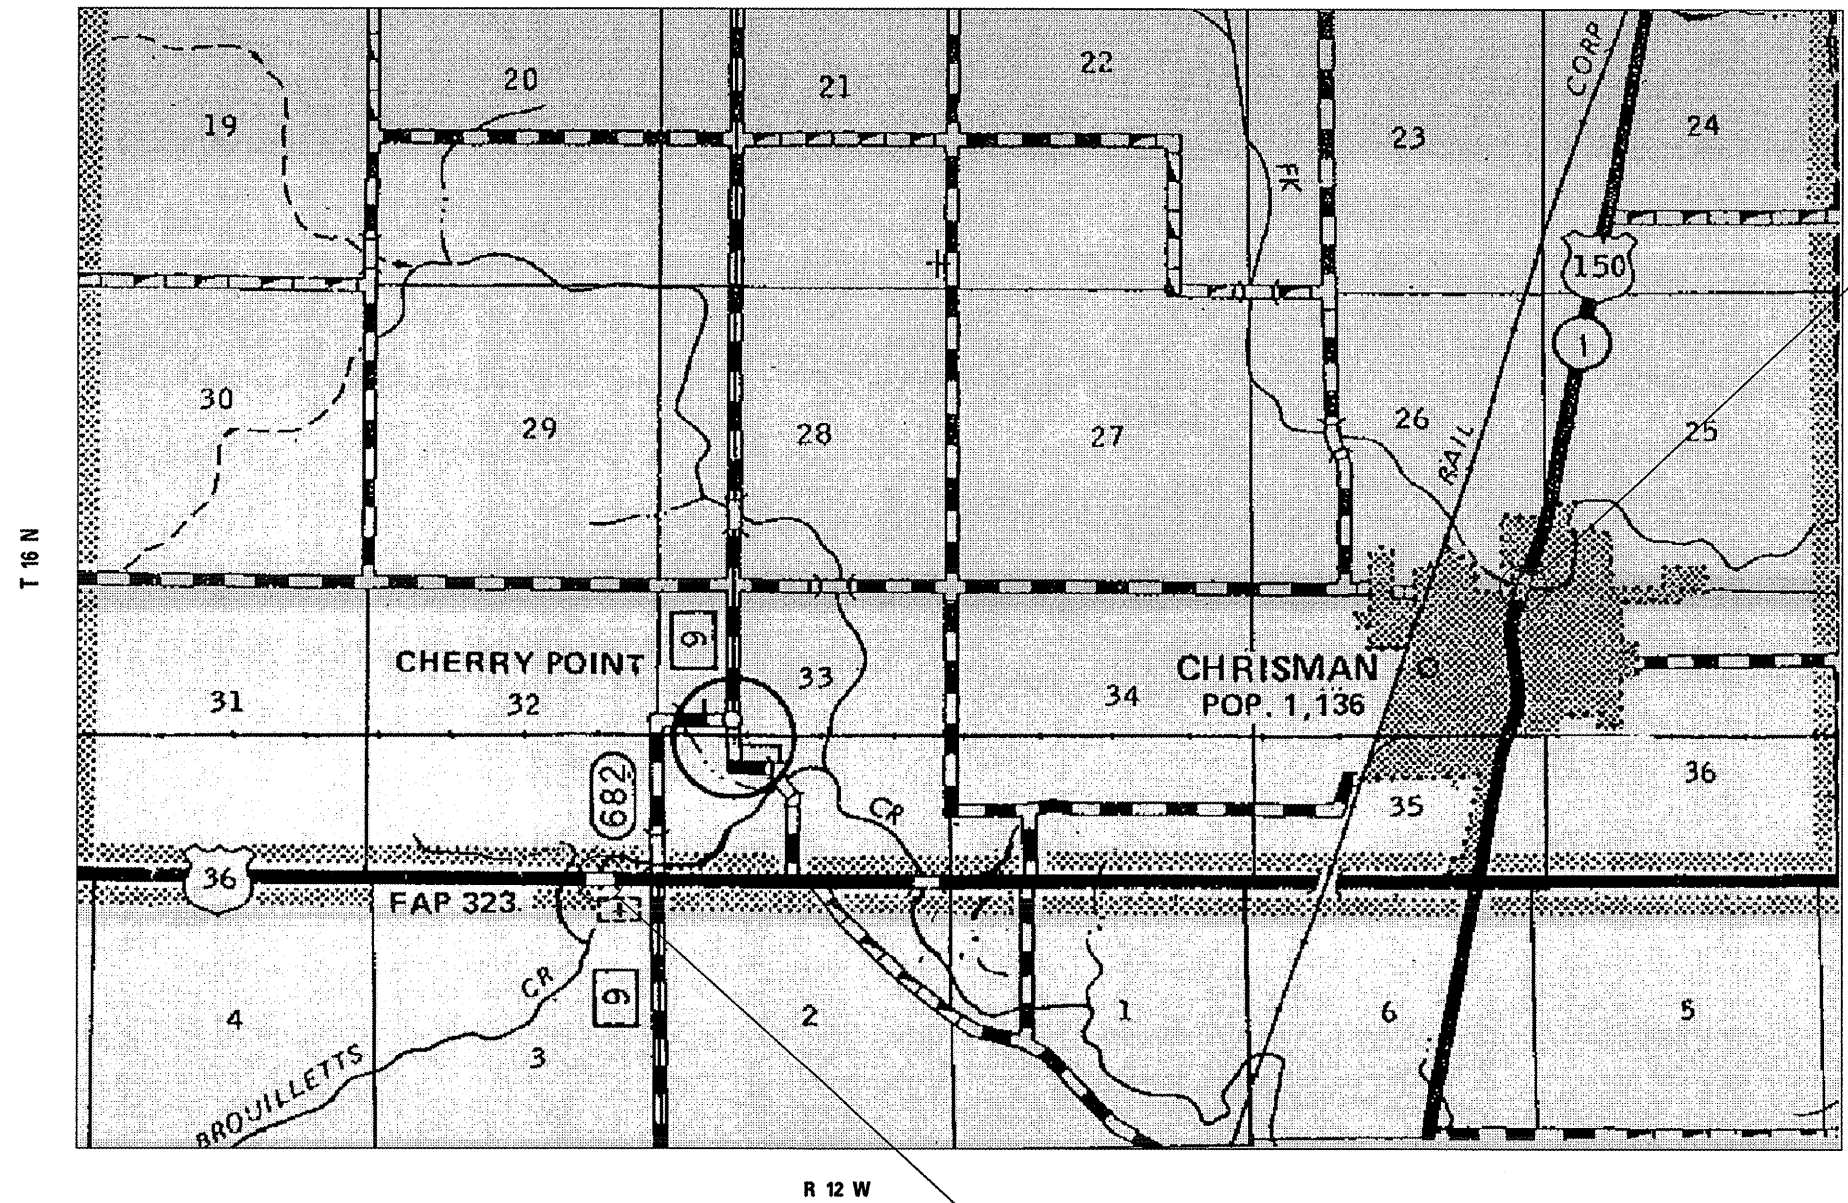

SECTION: D5 SCOUR MITIGATION
LOCATION #1

S.N. 023-0003
STATION 274+75.00



SECTION: D5 SCOUR MITIGATION
LOCATION #2

S.N. 023-0007
STATION 1522+86.12

- D5 SCOUR MITIGATION 2009-2
- ** EDGAR & VERMILION

FILE NAME =	USER NAME = sjmsgm	DESIGNED - BJH	REVISED -
ct:\pwork\pwwid01\simsgm\d8124620\d57013-plan.dgn		DRAWN - GMS	REVISED -
	PLOT SCALE = 40,0000 / IN.	CHECKED -	REVISED -
	PLOT DATE = 3/18/2009	DATE -	REVISED -

STATE OF ILLINOIS
DEPARTMENT OF TRANSPORTATION

LOCATION MAP (LOCATIONS 1 & 2)				
SCALE:	SHEET NO.	OF SHEETS	STA.	TO STA.

F.A. RTE.	SECTION	COUNTY	TOTAL SHEETS	SHEET NO.
VAR.	*	**	18	2
CONTRACT NO. 70713				
ILLINOIS FED. AID PROJECT				