


PLAN	SURVEYED	DATE
	PLOTTED	
	CHECKED	
	BY	
	NO.	
	FILE NAME	

PROFILE	SURVEYED	DATE
	PLOTTED	
	CHECKED	
	BY	
	NO.	
	FILE NAME	

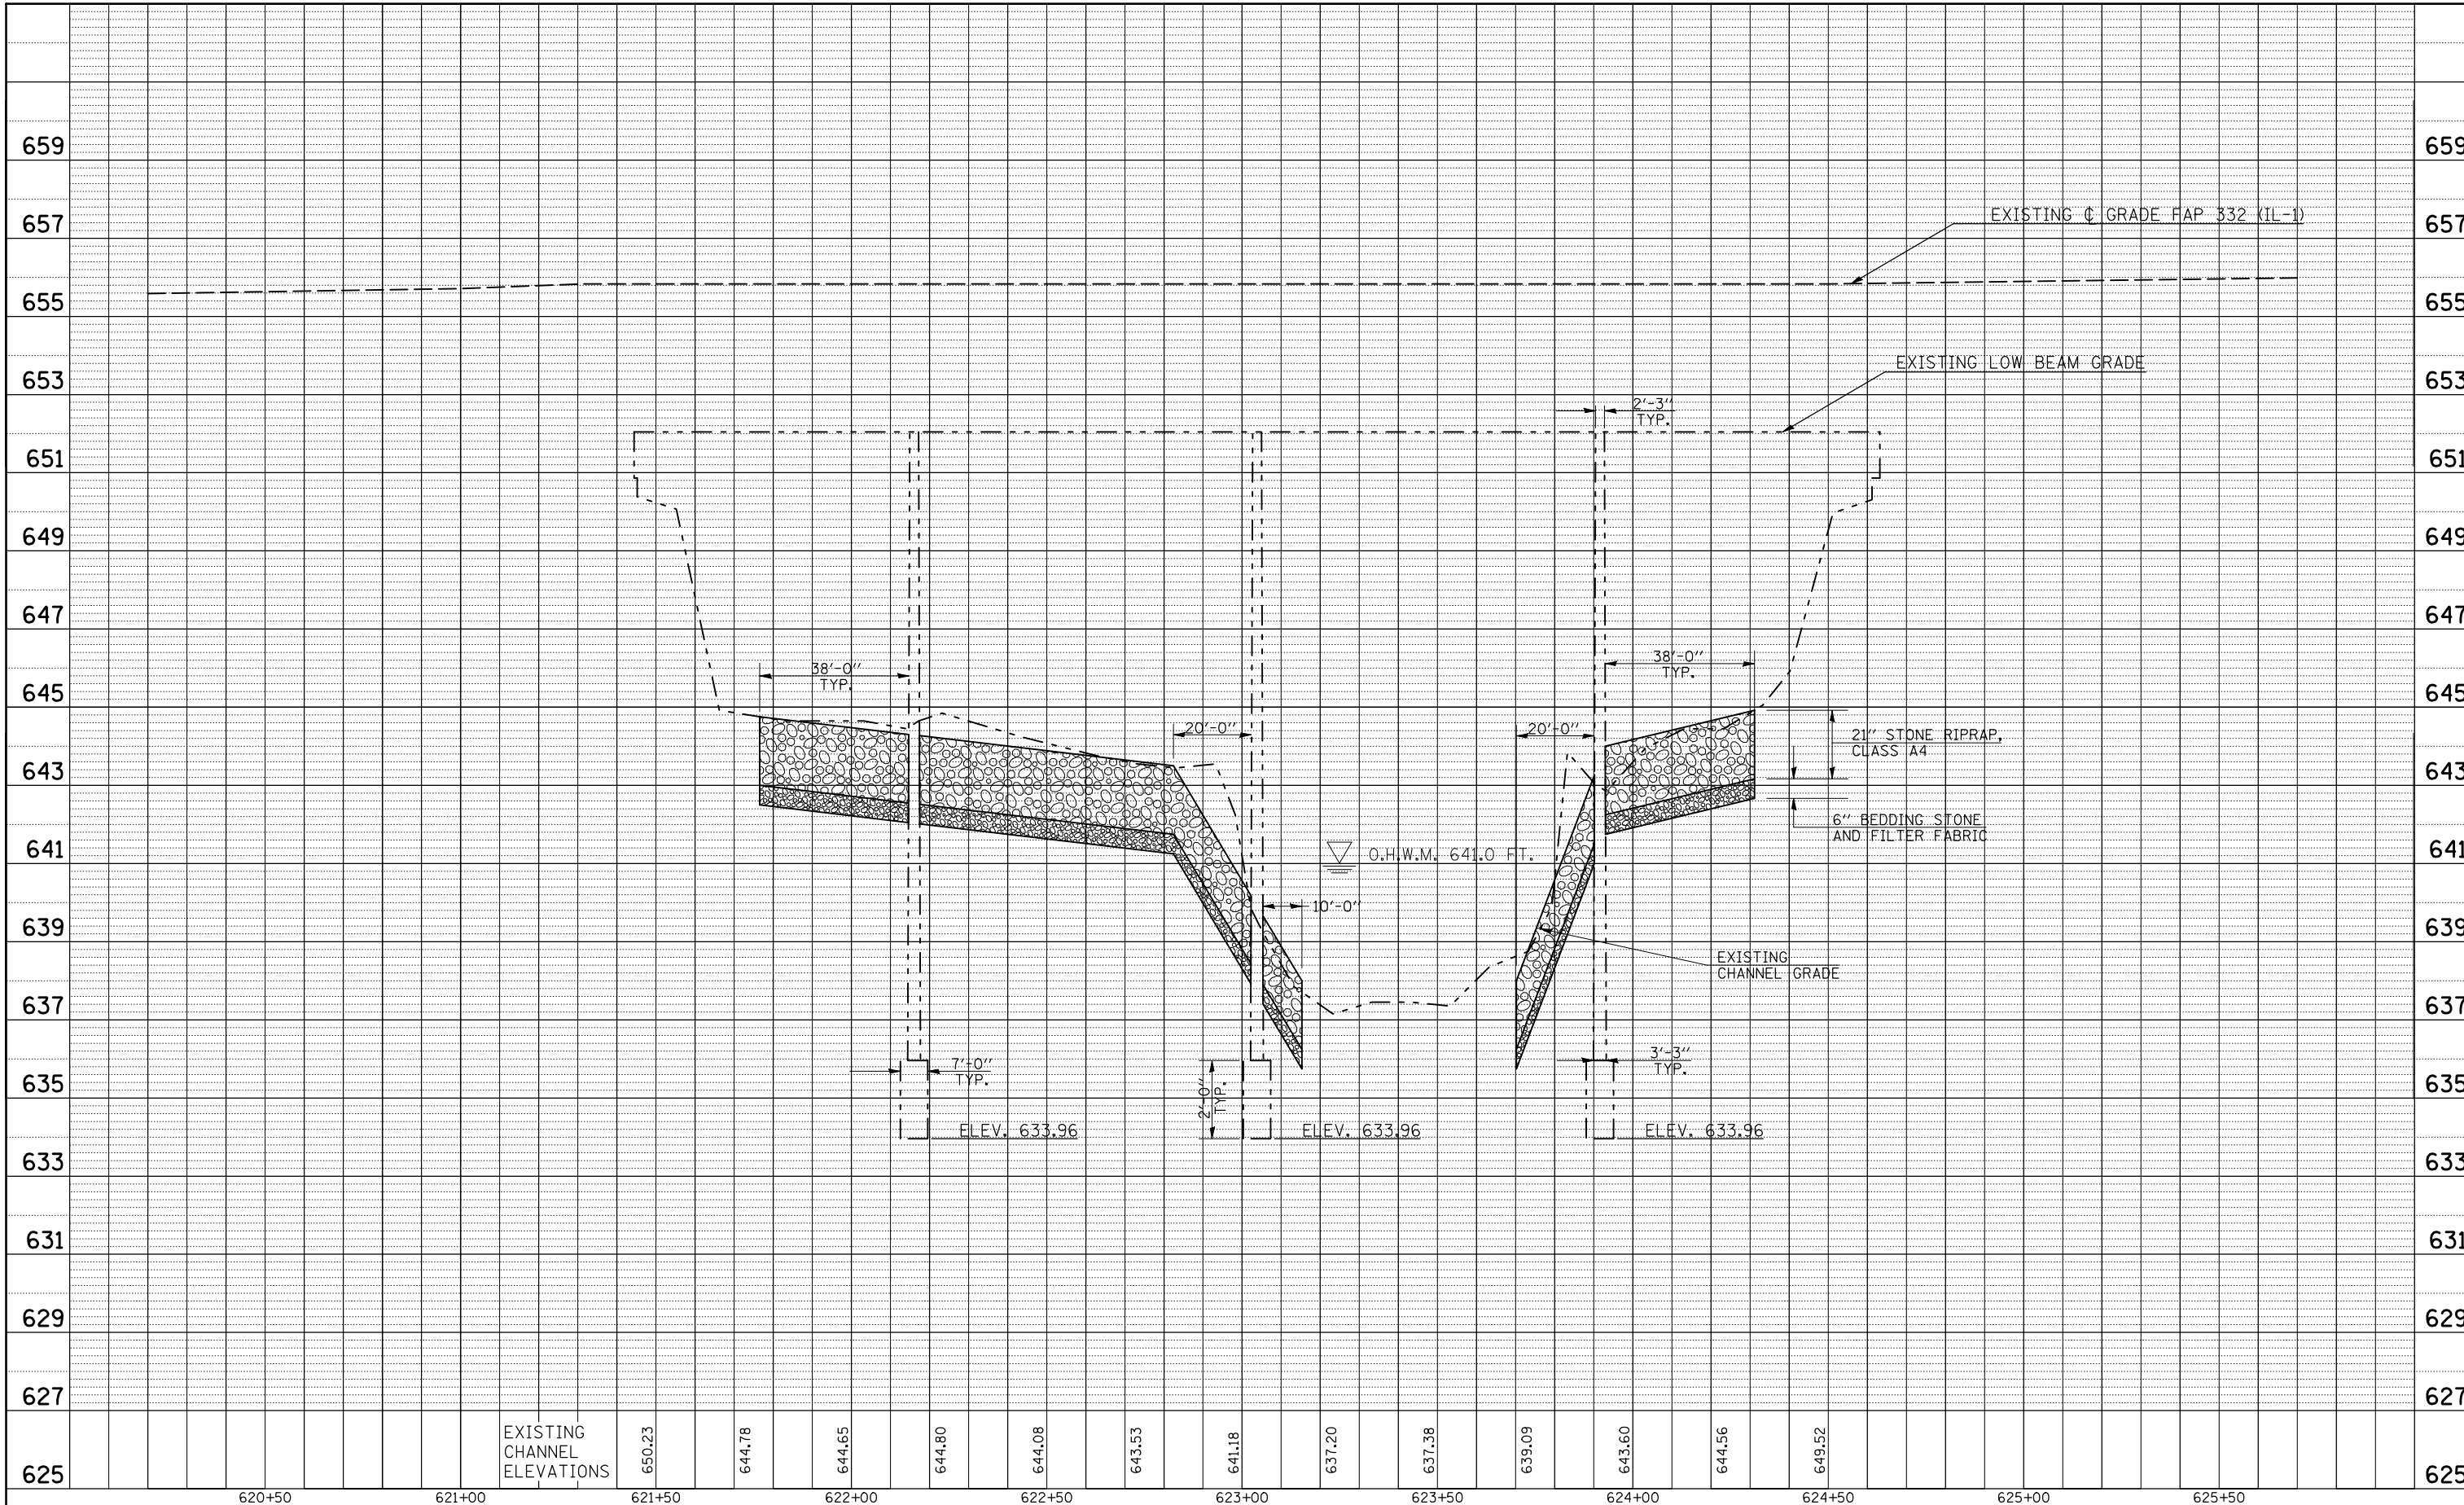

• D5 SCOUR MITIGATION 2009-2
 ** EDGAR & VERMILION

FILE NAME =	USER NAME = smsgm
ct:\pwwork\PWIDOT\SIMSGMI\0124620\d570713-p1an.dgn	
PLOT SCALE = 40.0000' / IN.	
PLOT DATE = 6/26/2009	

DESIGNED -	BJH	REVISED -	
DRAWN -	GMS	REVISED -	
CHECKED -		REVISED -	
DATE -		REVISED -	

**STATE OF ILLINOIS
 DEPARTMENT OF TRANSPORTATION**

**PROFILE SHEET S.N. 092-0034
 AT UPSTREAM FACE**

SCALE: SHEET NO. OF SHEETS STA. TO STA.

F.A. RTE.	SECTION	COUNTY	TOTAL SHEETS	SHEET NO.
VAR.	*	**	18	11
			CONTRACT NO. 70713	
ILLINOIS FED. AID PROJECT				