


PLAN	SURVEYED	DATE
	PLOTTED	BY
	CHECKED	
	NO. _____	
	FILE NAME	

PROFILE	SURVEYED	DATE
	PLOTTED	BY
	CHECKED	
	NO. _____	
	FILE NAME	

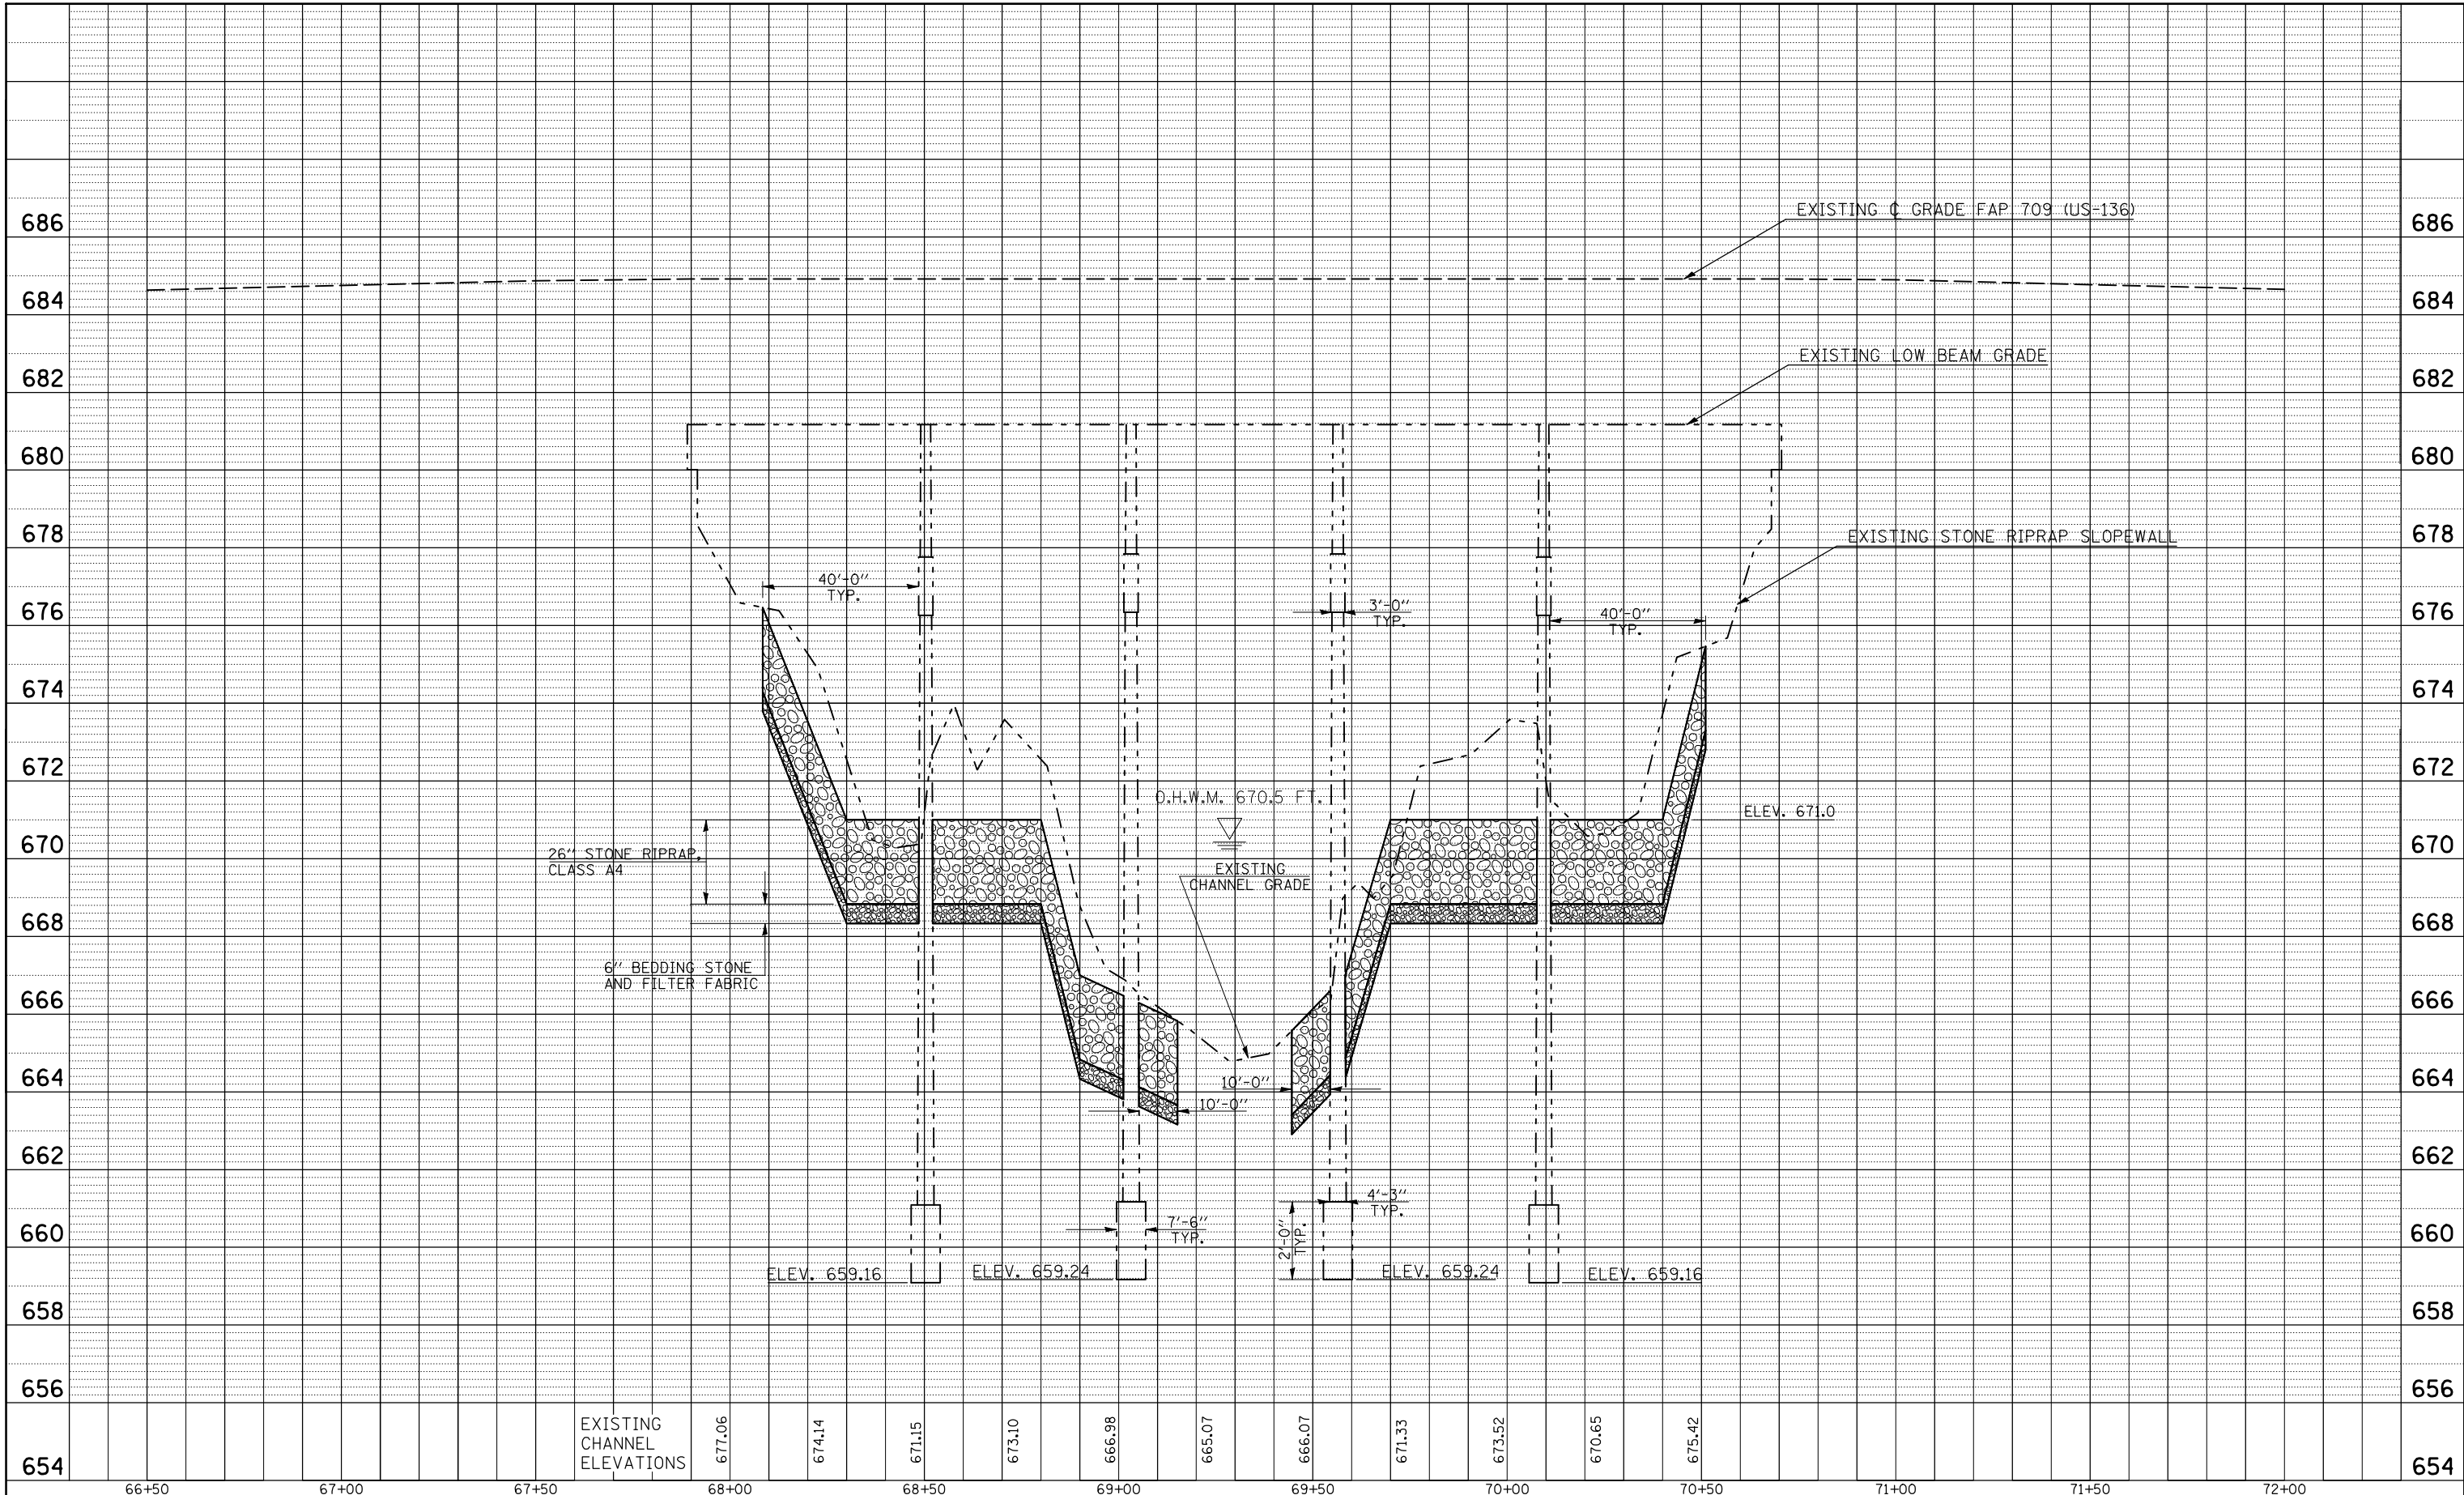

654	66+50	67+00	67+50	68+00	68+50	69+00	69+50	70+00	70+50	71+00	71+50	72+00	654			
				EXISTING CHANNEL ELEVATIONS	677.06	674.14	671.15	673.10	666.98	665.07	666.07	671.33	673.52	670.65	675.42	

FILE NAME =	USER NAME =	DESIGNED -	REVISED -
ct:\pw_work\pwidot\s1msgm1\d0124620\d570713-plan.dgn	s1msgm	BJH	-
		DRAWN -	REVISED -
		GMS	-
		CHECKED -	REVISED -
			-
		DATE -	REVISED -
			-

**STATE OF ILLINOIS
DEPARTMENT OF TRANSPORTATION**

PROFILE SHEET S.N. 092-0058 AT DOWNSTREAM FACE			
SCALE:	SHEET NO.	OF SHEETS	STA. TO STA.

F.A. RTE.	SECTION	COUNTY	TOTAL SHEETS	SHEET NO.
VAR.	*	**	18	17
CONTRACT NO. 70713				
ILLINOIS FED. AID PROJECT				

* D5 SCOUR MITIGATION 2009-2
** EDGAR & VERMILION