


PLAN	SURVEYED	DATE
NOTE BOOK NO.	PLOTTED	BY
CAD FILE NAME	CHECKED	
	AT	
	WORKMAN	
	NO.	

PROFILE	SURVEYED	DATE
NOTE BOOK NO.	PLOTTED	BY
STRUCTURE	CHECKED	
NOT AT THIS OFFICE	AT	
	WORKMAN	
	NO.	

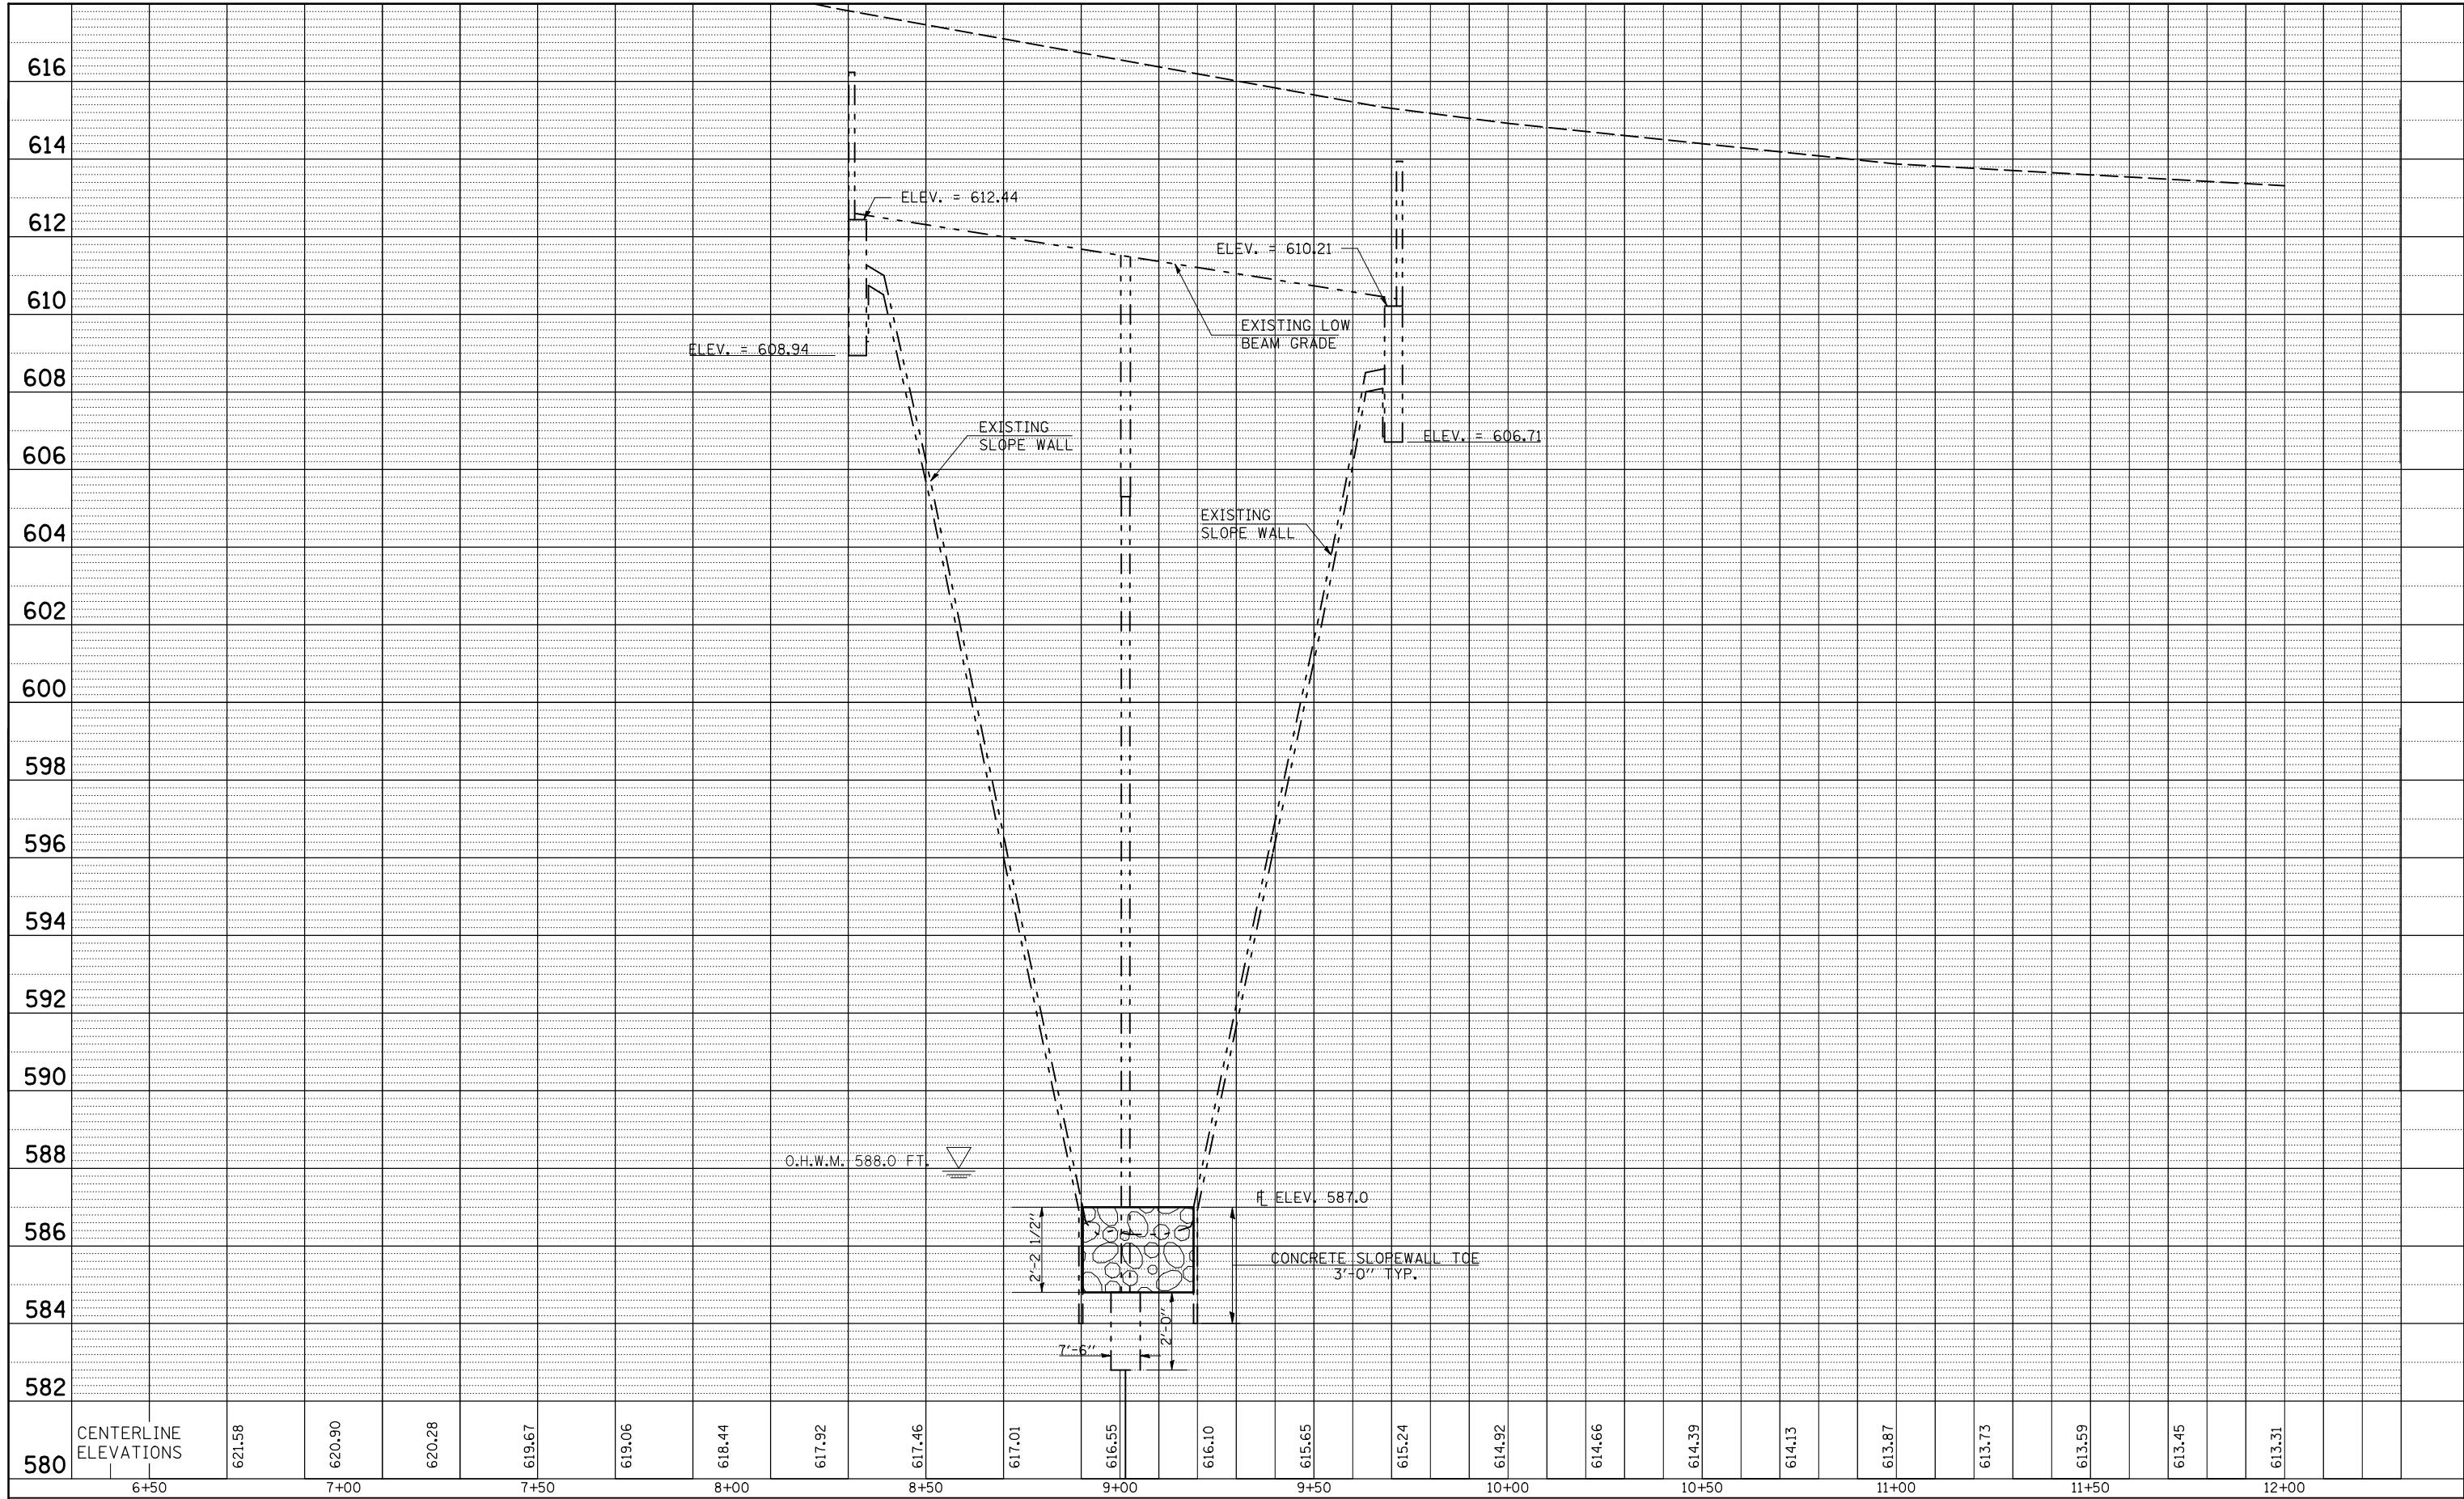

• D5 SCOUR MITIGATION 2009-3
 ** CHAMPAIGN & VERMILION

FILE NAME =	USER NAME = s1msgm	DESIGNED - BJH	REVISED -
ct\pwwork\pwwid\simsgm\0120266\d570770-plan.dgn		DRAWN - GMS	REVISED -
	PLOT SCALE = 40.0000' / IN.	CHECKED -	REVISED -
	PLOT DATE = 6/26/2009	DATE -	REVISED -

**STATE OF ILLINOIS
 DEPARTMENT OF TRANSPORTATION**

**CROSS SECTION DOWNSTREAM BRIDGE OPENING
 S.N. 092-0144**

SCALE: SHEET NO. OF SHEETS STA. TO STA.

F.A. RTE.	SECTION	COUNTY	TOTAL SHEETS	SHEET NO.
VAR.	*	**	22	18
			CONTRACT NO. 70770	
ILLINOIS FED. AID PROJECT				