


EXISTING TYPICAL CROSS SECTION

STATION 238+99.60 TO STATION 239+79.00

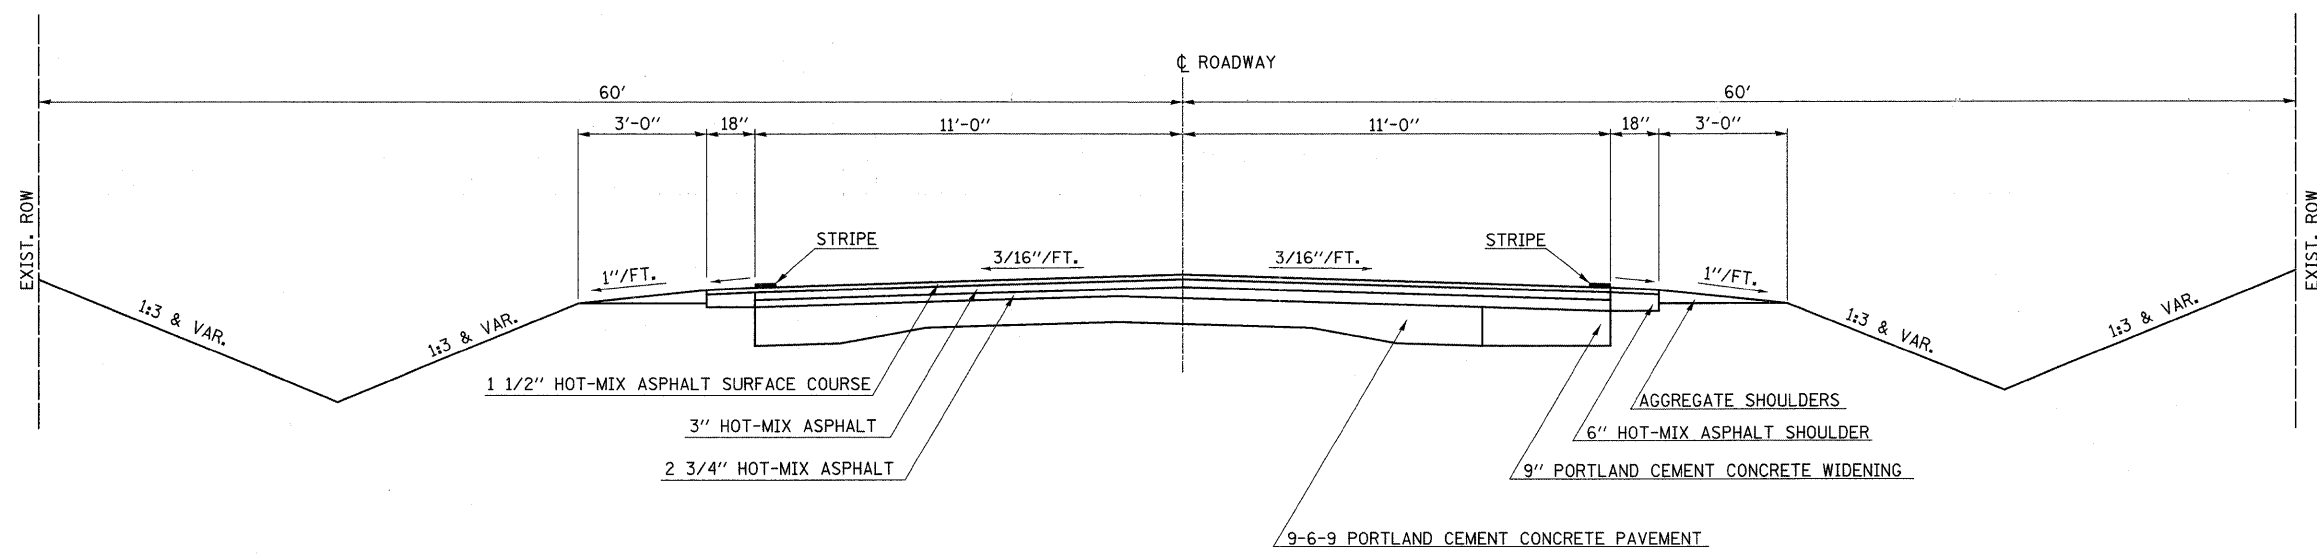

EXISTING TYPICAL CROSS SECTION

STATION 240+01.00 TO STATION 241+00.00

FILE NAME =	USER NAME = rook	DESIGNED -	REVISED -	STATE OF ILLINOIS DEPARTMENT OF TRANSPORTATION	IL RTE 15		F.A.P. RTE.	SECTION	COUNTY	TOTAL SHEETS	SHEET NO.		
P:\0340601_04.FIN0960055\Drawings\typical.dgn		DRAWN -	REVISED -		SCALE:	SHEET NO. 1 OF 6 SHEETS	STA.	TO STA.	823	(22BY-1,22BY2,22BR)B-1	WAYNE	142	6
PLOT SCALE 50.0000 / IN.		CHECKED -	REVISED -						CONTRACT NO. 74238				
PLOT DATE = 3/26/2009		DATE -	REVISED -						FED. ROAD DIST. NO. ILLINOIS FED. AID PROJECT				