


**PROPOSED TYPICAL CROSS SECTION**

STATION 238+99.60 TO STATION 239+52.00

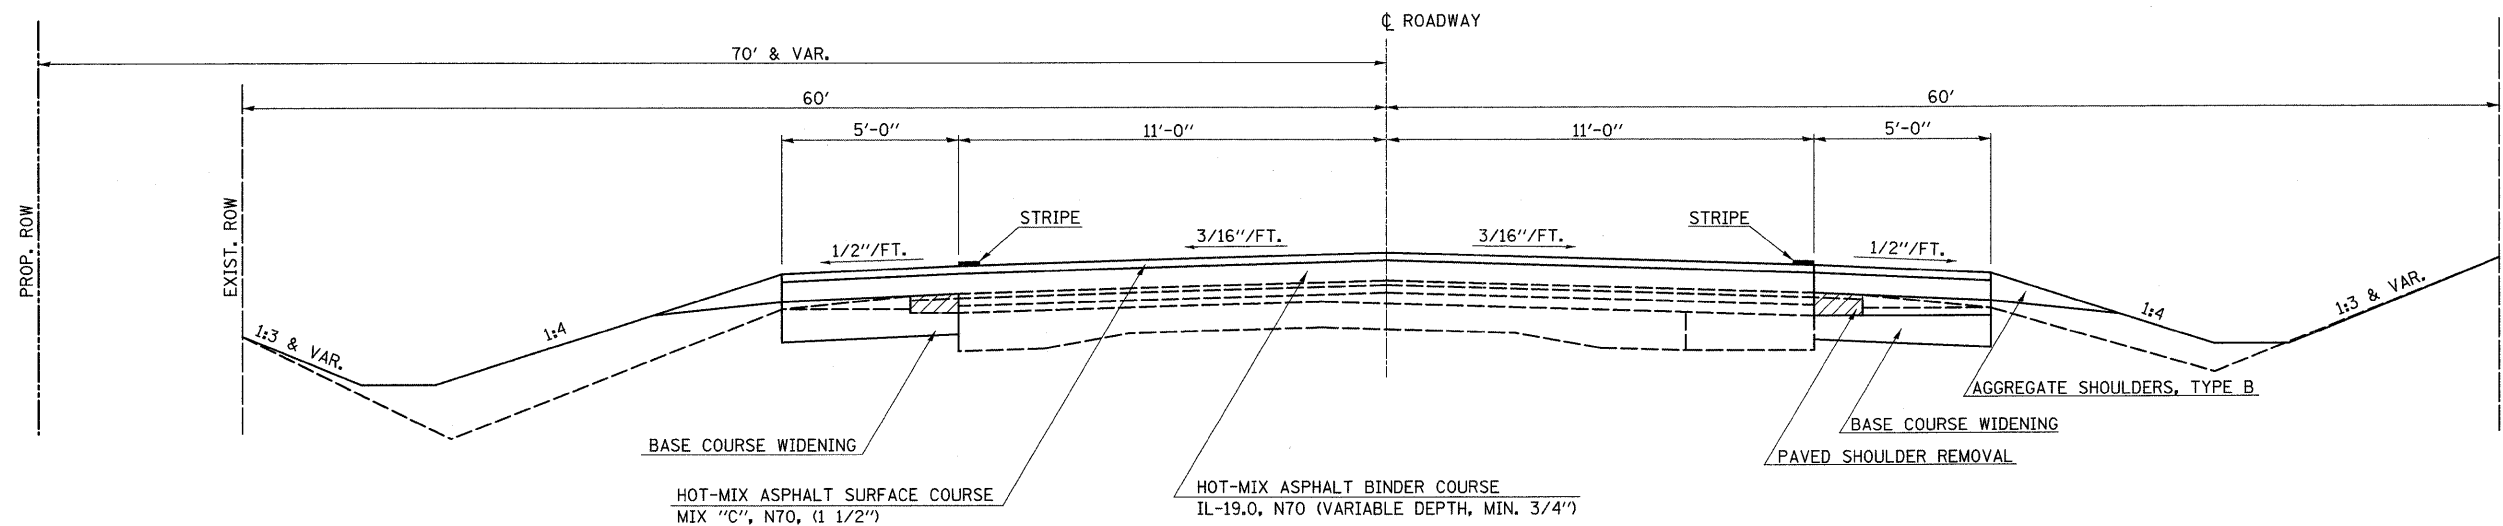

**PROPOSED TYPICAL CROSS SECTION**

STATION 240+20.00 TO STATION 241+00.00

FILE NAME =	USER NAME = rcook	DESIGNED -	REVISED -	<b>STATE OF ILLINOIS DEPARTMENT OF TRANSPORTATION</b>	<b>IL RTE 15</b>		F.A.P. RTE.	SECTION	COUNTY	TOTAL SHEETS	SHEET NO.		
P:\0340601.04.FIN0960055\Drawings\typical.dgn		DRAWN -	REVISED -		SCALE:	SHEET NO. 3 OF 6 SHEETS	STA.	TO STA.	823	(22BY-1,22BY2,22BRIB-1)	WAYNE	142	8
		CHECKED -	REVISED -						CONTRACT NO. 74238				
		DATE -	REVISED -						FED. ROAD DIST. NO. ILLINOIS FED. AID PROJECT				