



NOTE: SOME QUANTITIES CONTAINED HEREIN ARE OUTSIDE THE PROJECT LIMITS

### STAGE II TRAFFIC

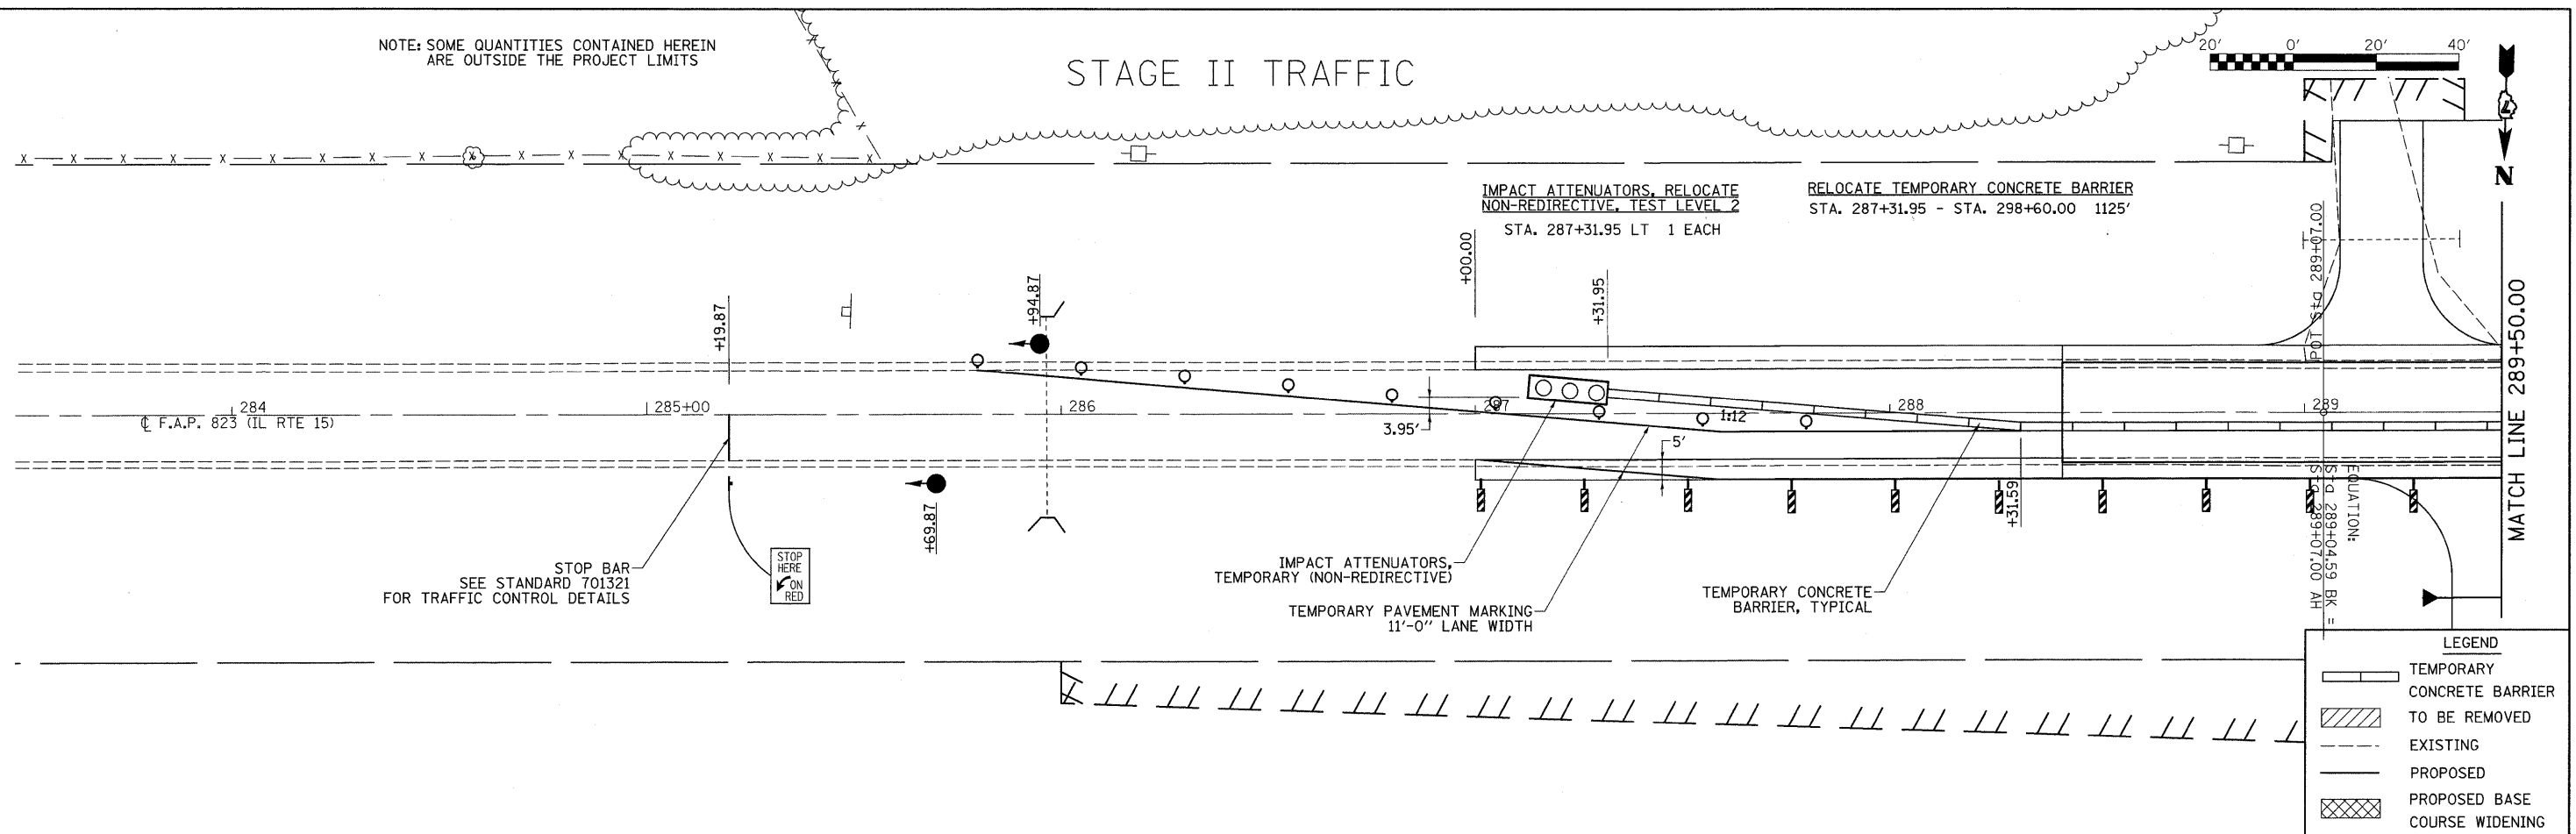

### STAGE II TRAFFIC

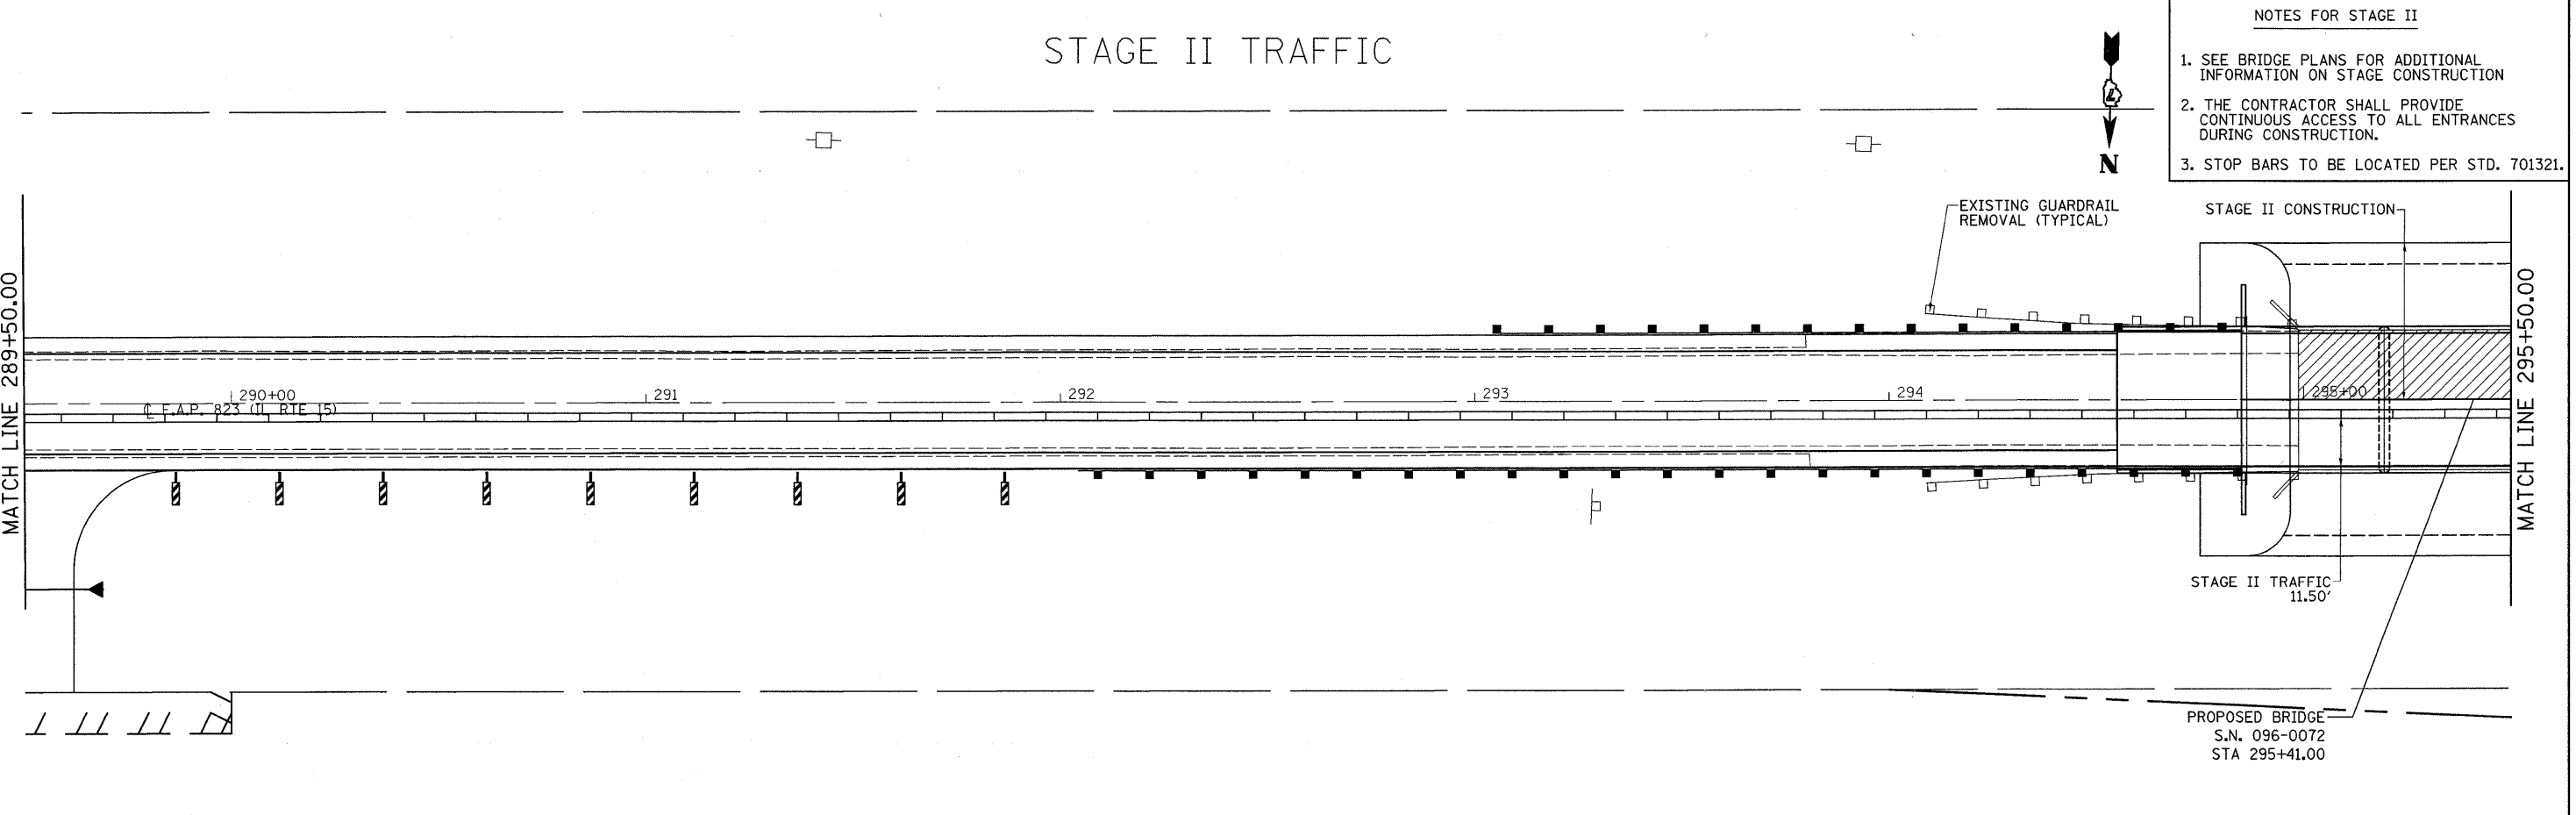

FILE NAME =	USER NAME = rook	DESIGNED -	REVISED -	<b>STATE OF ILLINOIS DEPARTMENT OF TRANSPORTATION</b>	<b>STAGE II CONSTRUCTION SN 096-0072</b>			F.A.P. RTE. 823	SECTION (22BY-1,22BY2,22BRB-1)	COUNTY WAYNE	TOTAL SHEETS 142	SHEET NO. 24
P:\0340601\04.FIN0960055\Drawings\StageCnst\stage_plans16&17.dgn		DRAWN -	REVISED -		SCALE:	SHEET NO. 4 OF 6 SHEETS	STA.	TO STA.	CONTRACT NO. 74238		ILLINOIS FED. AID PROJECT	
		CHECKED -	REVISED -									
		DATE -	REVISED -									