



*Order a(E), a₁(E), a₄(E), and a₅(E) bars full length.
Cut to fit skew and use remainder
of bars in opposite end.

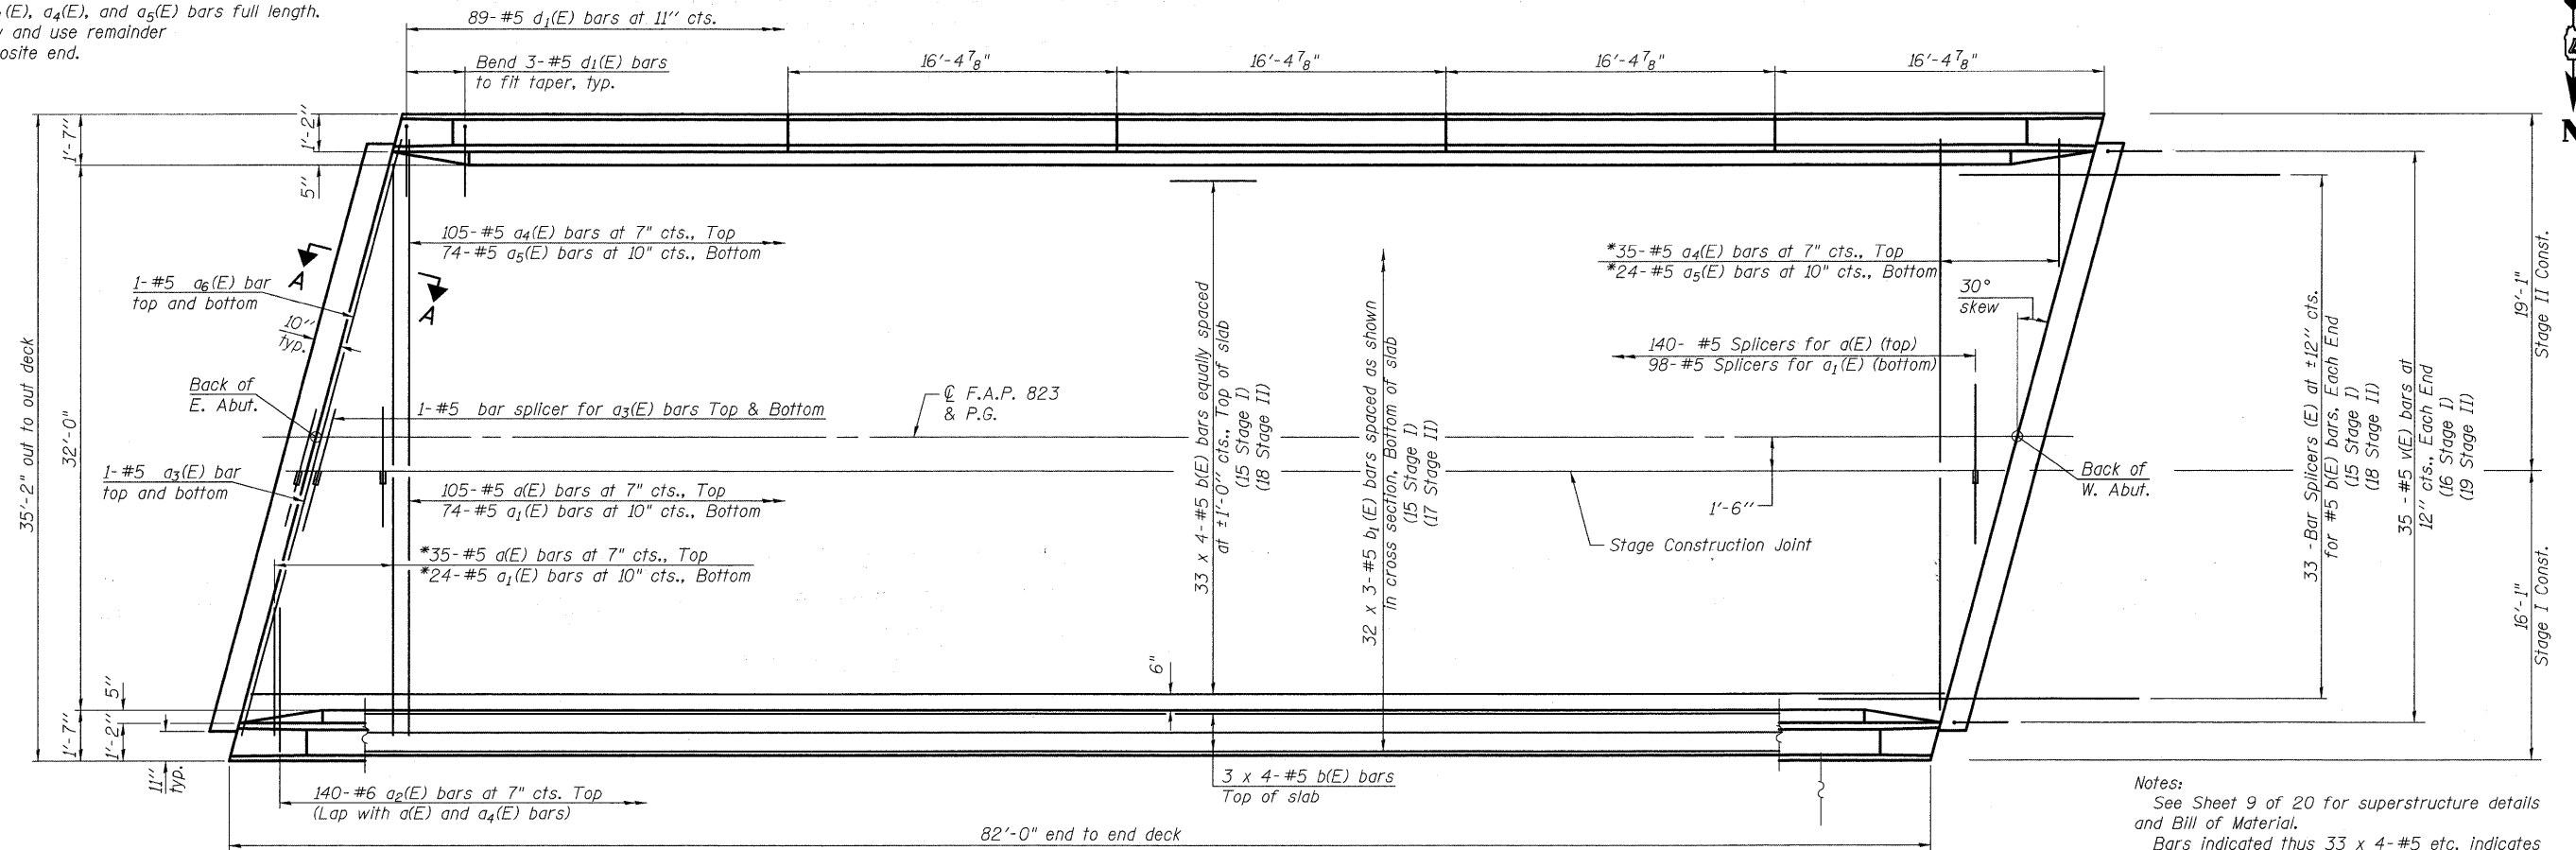

PLAN

Notes:
See Sheet 9 of 20 for superstructure details and Bill of Material.
Bars indicated thus 33 x 4-#5 etc. indicates 33 lines of bars with 4 lengths per line.
See Sheet 9 of 20 for parapet reinforcement.
For Section A-A See Sheet 10 of 20.

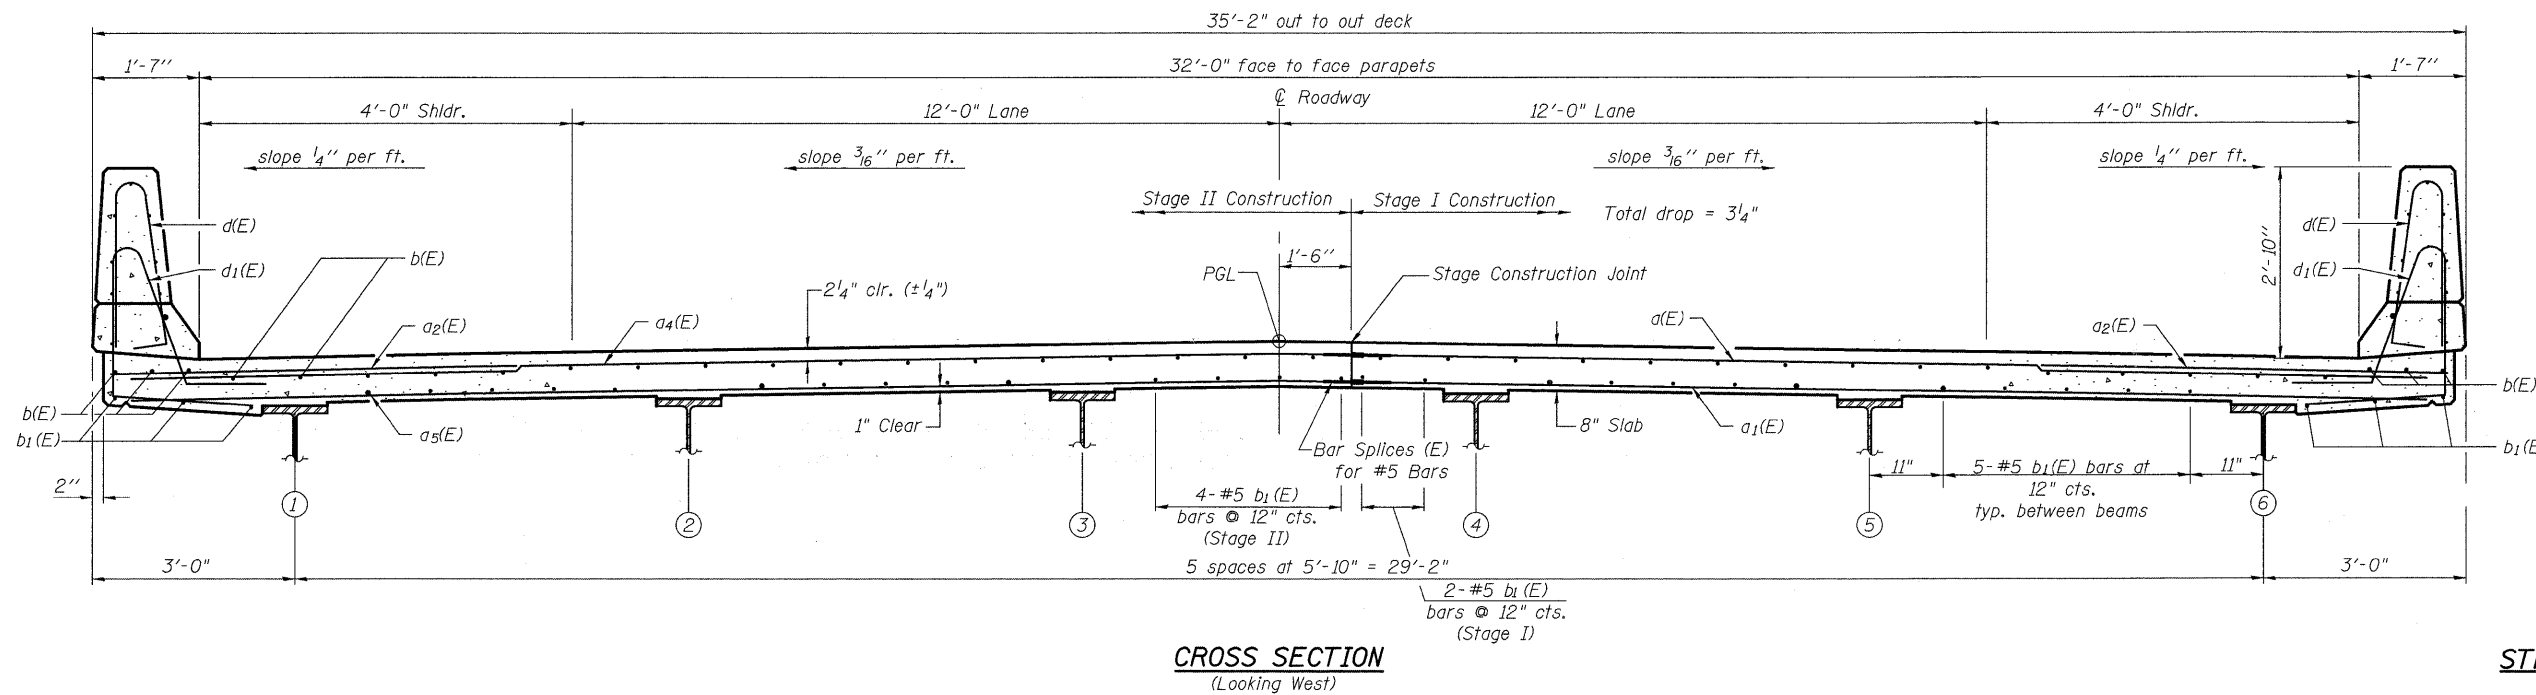

CROSS SECTION
(Looking West)

MINIMUM BAR LAP

#5 bar = 1'-8"

**SUPERSTRUCTURE
IL 15 OVER UNION
DRAINAGE DITCH
WAYNE COUNTY
STATION 301+65.00
STRUCTURE NO. 096-0071**

SHEET NO. 8 20 SHEETS	F.A.P. RTE.	SECTION	COUNTY	TOTAL SHEETS	SHEET NO.
	823	(22BY-1) B-1	WAYNE	142	68
FED. ROAD DIST. NO.			ILLINOIS FED. AID PROJECT		
CONTRACT NO. 74238					