


BY	DATE

ORIGINAL SURVEY	
SURVEY PLOTTED	
TEMPLATE	
NOTE BOOK	
AREAS CHECKED	
NO.	

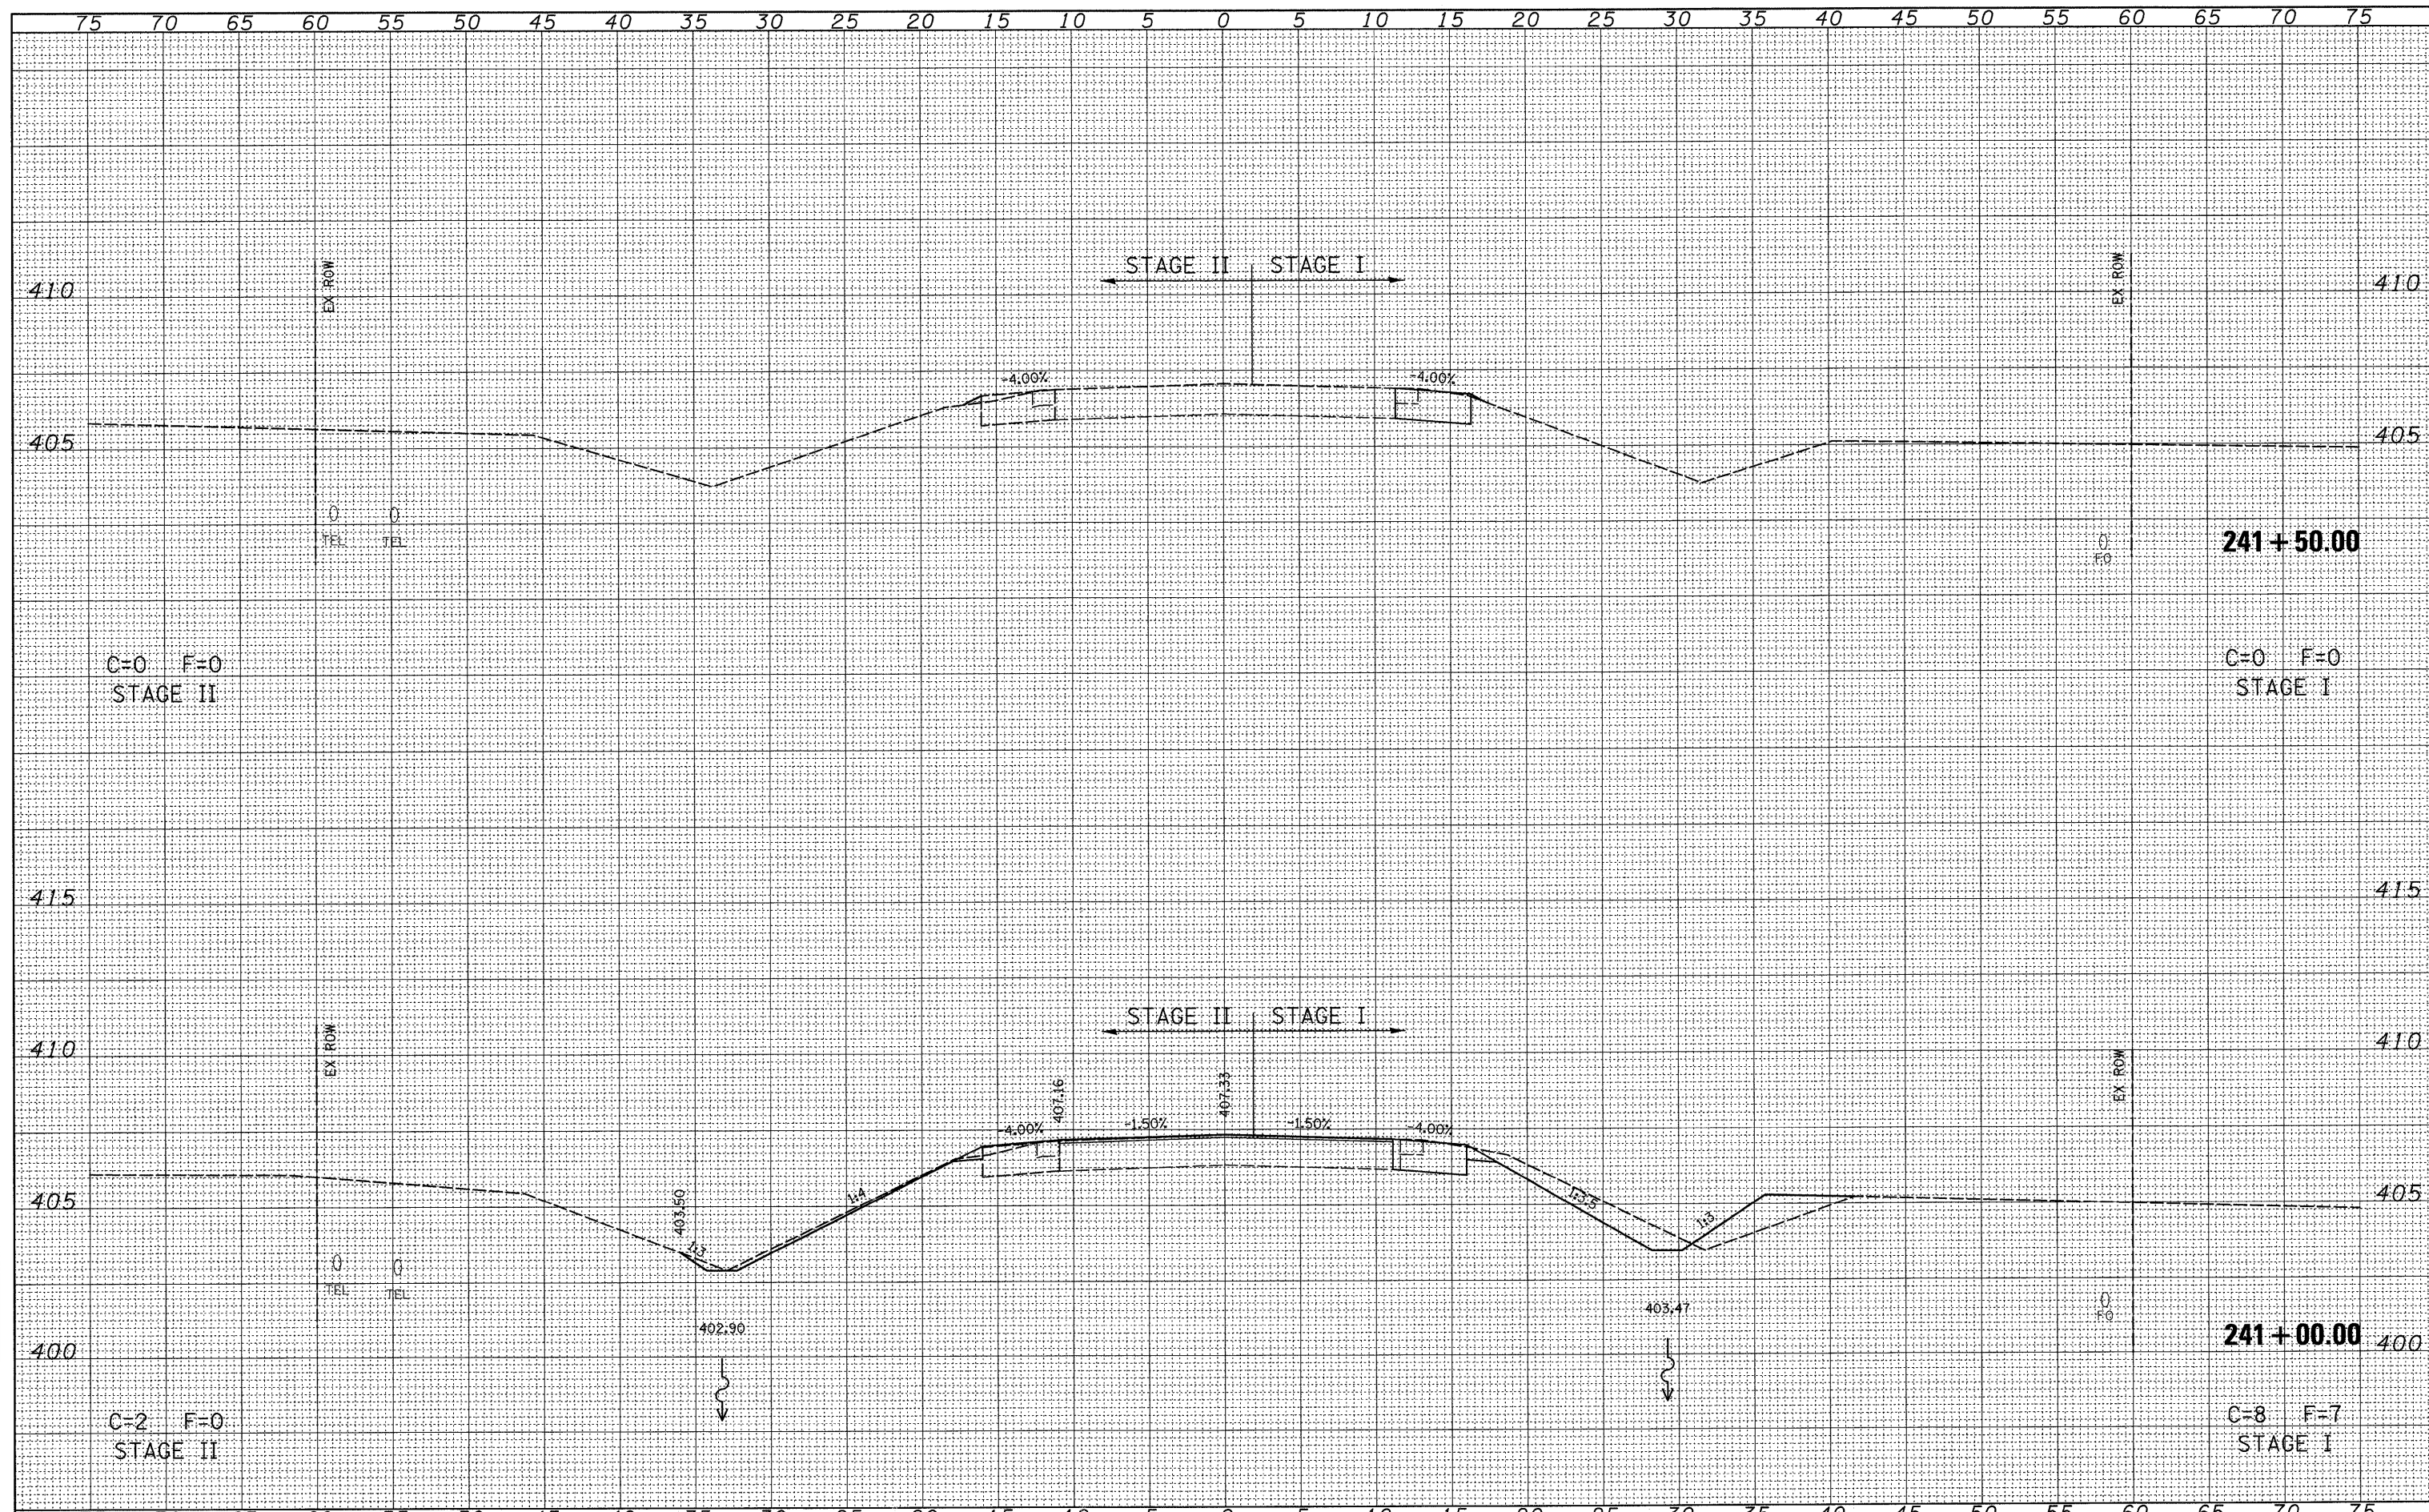

FILE NAME = Pr:\0340681.04.FIN\0960055\Drawings\sect\055Xsectsheet.dgn	USER NAME = rook	DESIGNED -	REVISED -	<p style="text-align: center;">STATE OF ILLINOIS DEPARTMENT OF TRANSPORTATION</p> <p style="text-align: center;">IL ROUTE 15</p>	F.A.P. RTE. 823	SECTION (22BY-1,22BY2,22BRB-1)	COUNTY WAYNE	TOTAL SHEETS 142	SHEET NO. 85	
PLOT SCALE = 5.0000' / IN.		DRAWN -	REVISED -		SCALE:	SHEET NO. 5 OF 41 SHEETS		STA. 241+00.00 TO STA. 241+50.00		FED. ROAD DIST. NO. ILLINOIS FED. AID PROJECT
PLOT DATE = 3/26/2009		CHECKED -	REVISED -		CONTRACT NO. 74238					
		DATE -	REVISED -							