


DATE: _____
 BY: _____
 ORIGINAL SURVEY NO.: _____
 CHECKED SURVEY NO.: _____
 PLOTTED SURVEY NO.: _____
 TEMPLATE SURVEY NO.: _____
 AREAS CHECKED SURVEY NO.: _____

DATE: _____
 BY: _____
 ORIGINAL SURVEY NO.: _____
 CHECKED SURVEY NO.: _____
 PLOTTED SURVEY NO.: _____
 TEMPLATE SURVEY NO.: _____
 AREAS CHECKED SURVEY NO.: _____

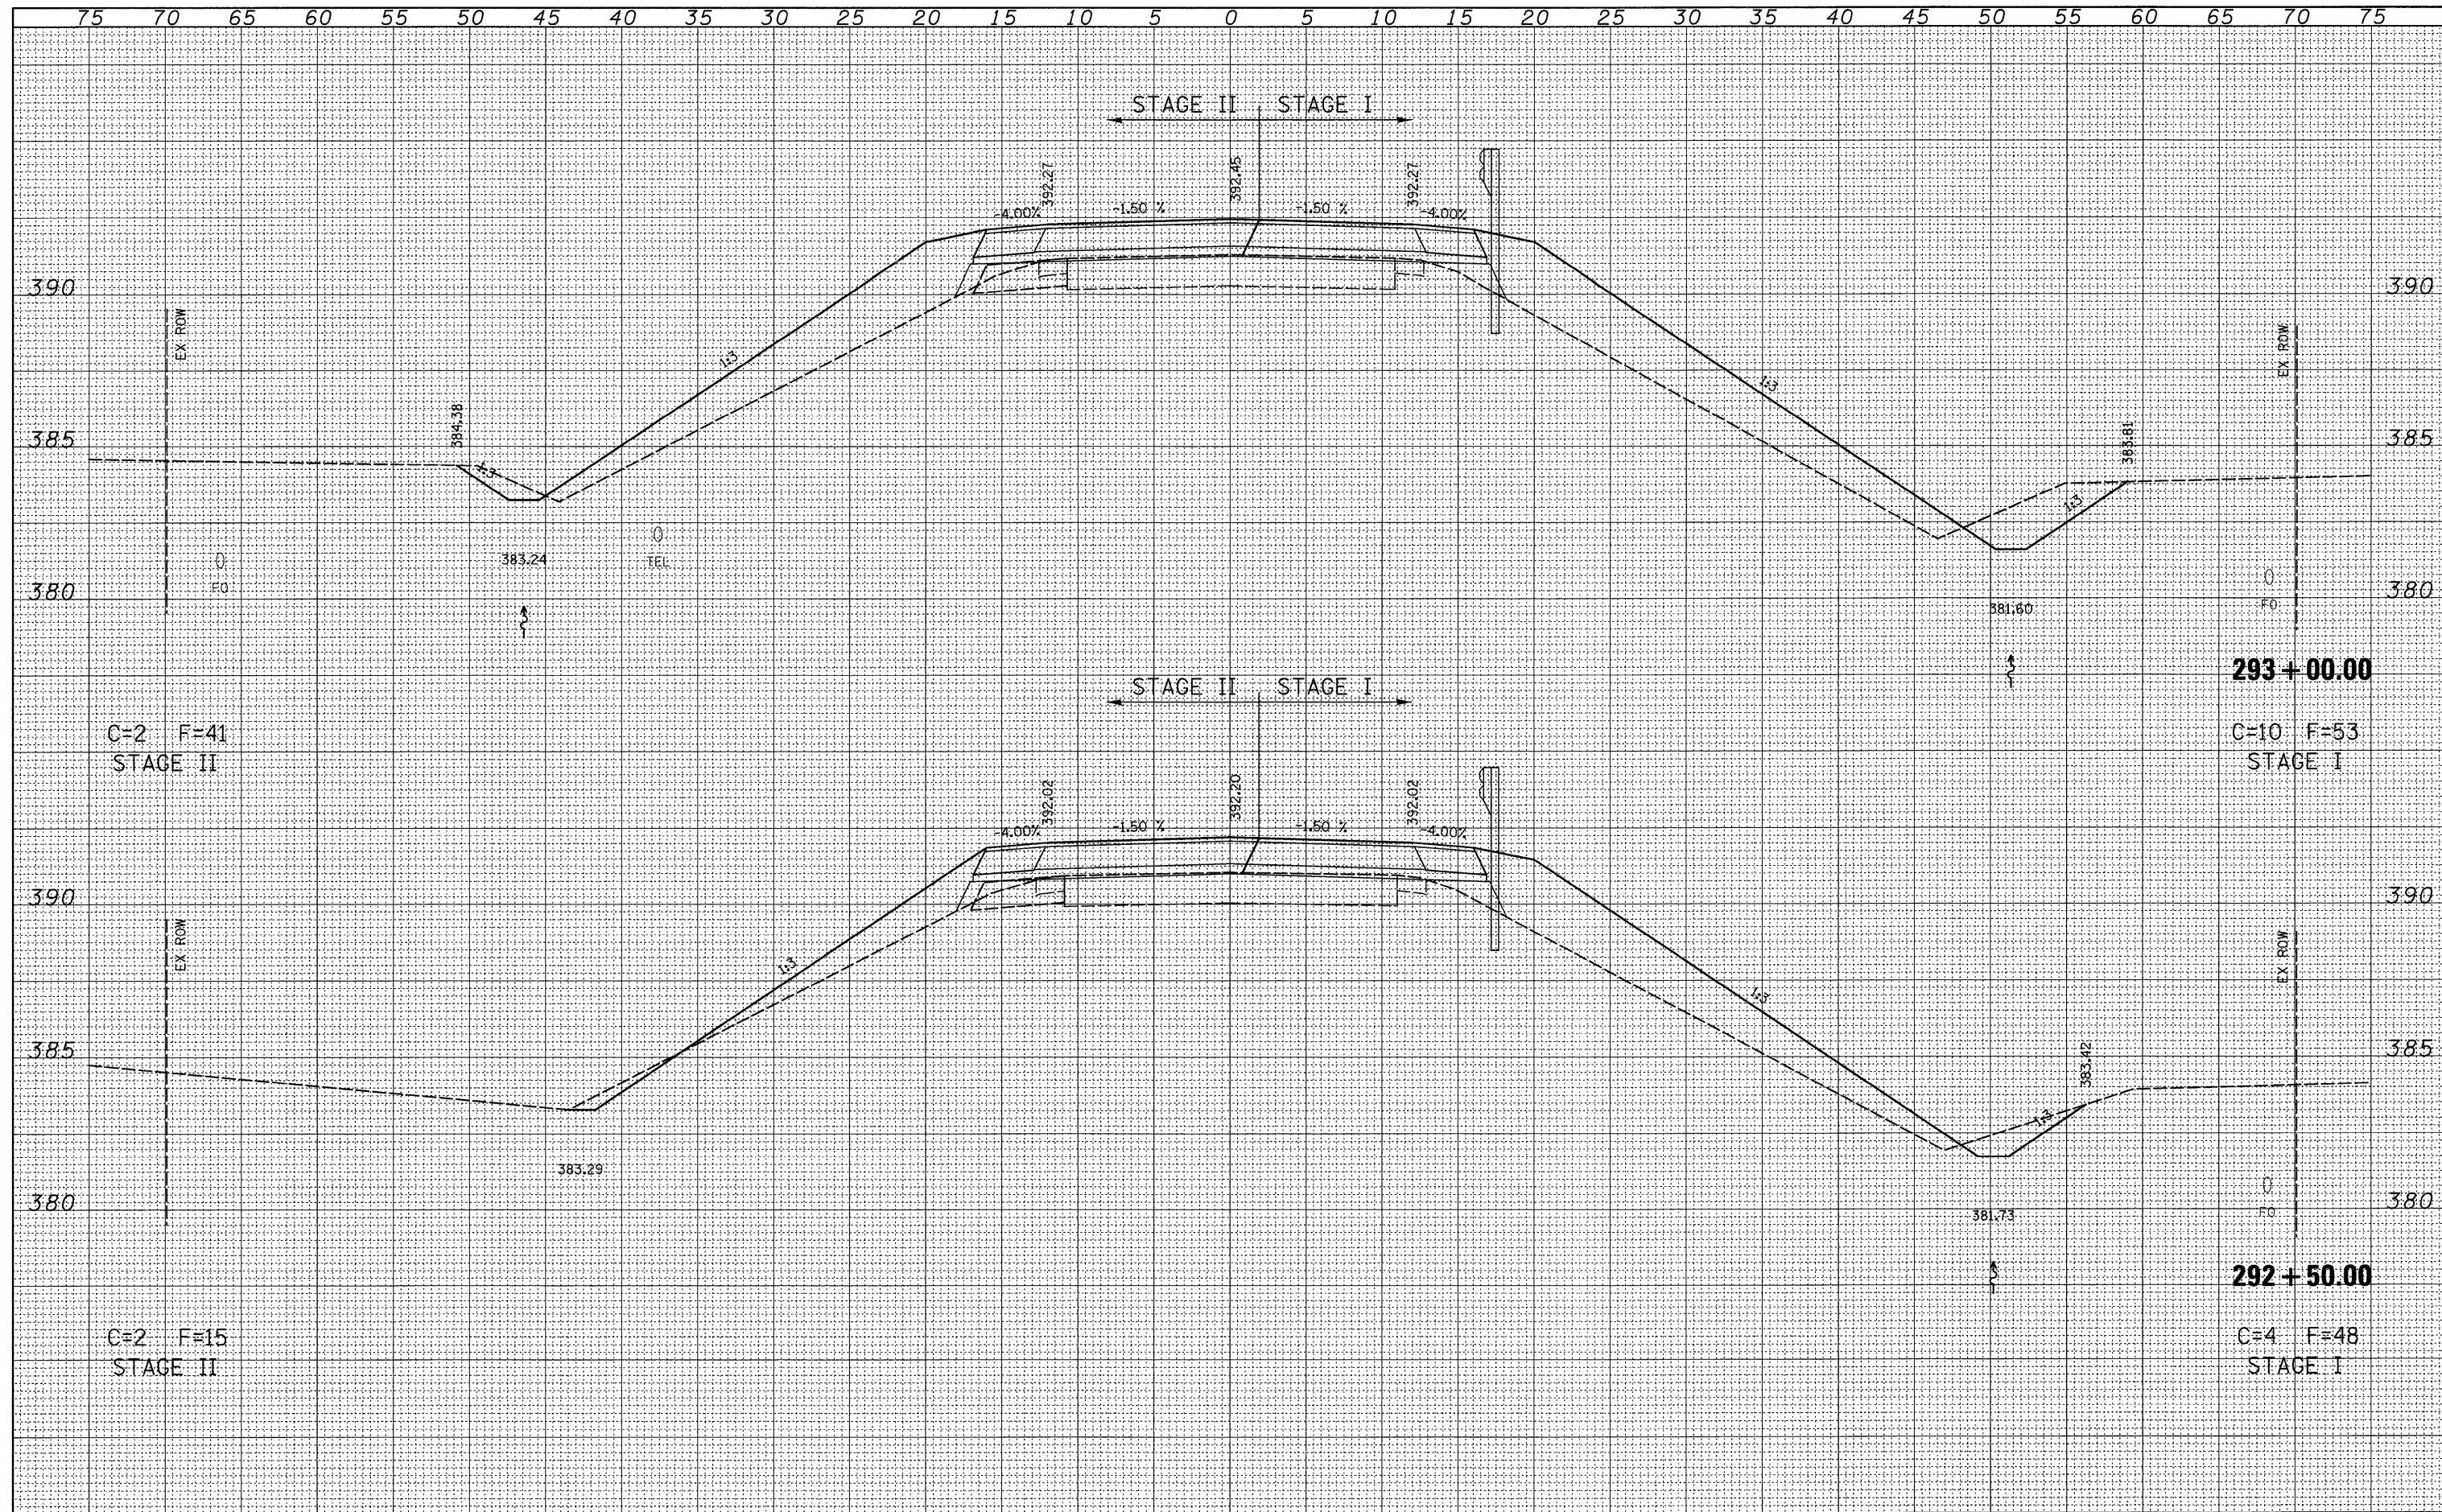

FILE NAME = P:\034060L04\FIN0960055\Drawings\Xsecs\1617Xsec1sheet.dgn
 USER NAME = rook
 PLOT SCALE = 5.0000' / IN.
 PLOT DATE = 3/26/2009

DESIGNED -	REVISED -
DRAWN -	REVISED -
CHECKED -	REVISED -
DATE -	REVISED -

STATE OF ILLINOIS
DEPARTMENT OF TRANSPORTATION

IL RTE 15

SCALE: SHEET NO. 14 OF 41 SHEETS STA. 292+50.00 TO STA. 293+00.00

F.A.P. RTE. 823	SECTION (22BY-1,22BY2,22BRIB-1)	COUNTY WAYNE	TOTAL SHEETS 142	SHEET NO. 94
CONTRACT NO. 74238				
FED. ROAD DIST. NO. ILLINOIS FED. AID PROJECT				