


DATE	
BY	
DESIGNED	
PLOTTED	
TEMPLATE	
AREAS CHECKED	
FINAL SURVEY	
NOTE BOOK	
NO.	

DATE	
BY	
DESIGNED	
PLOTTED	
TEMPLATE	
AREAS CHECKED	
ORIGINAL SURVEY	
NOTE BOOK	
NO.	

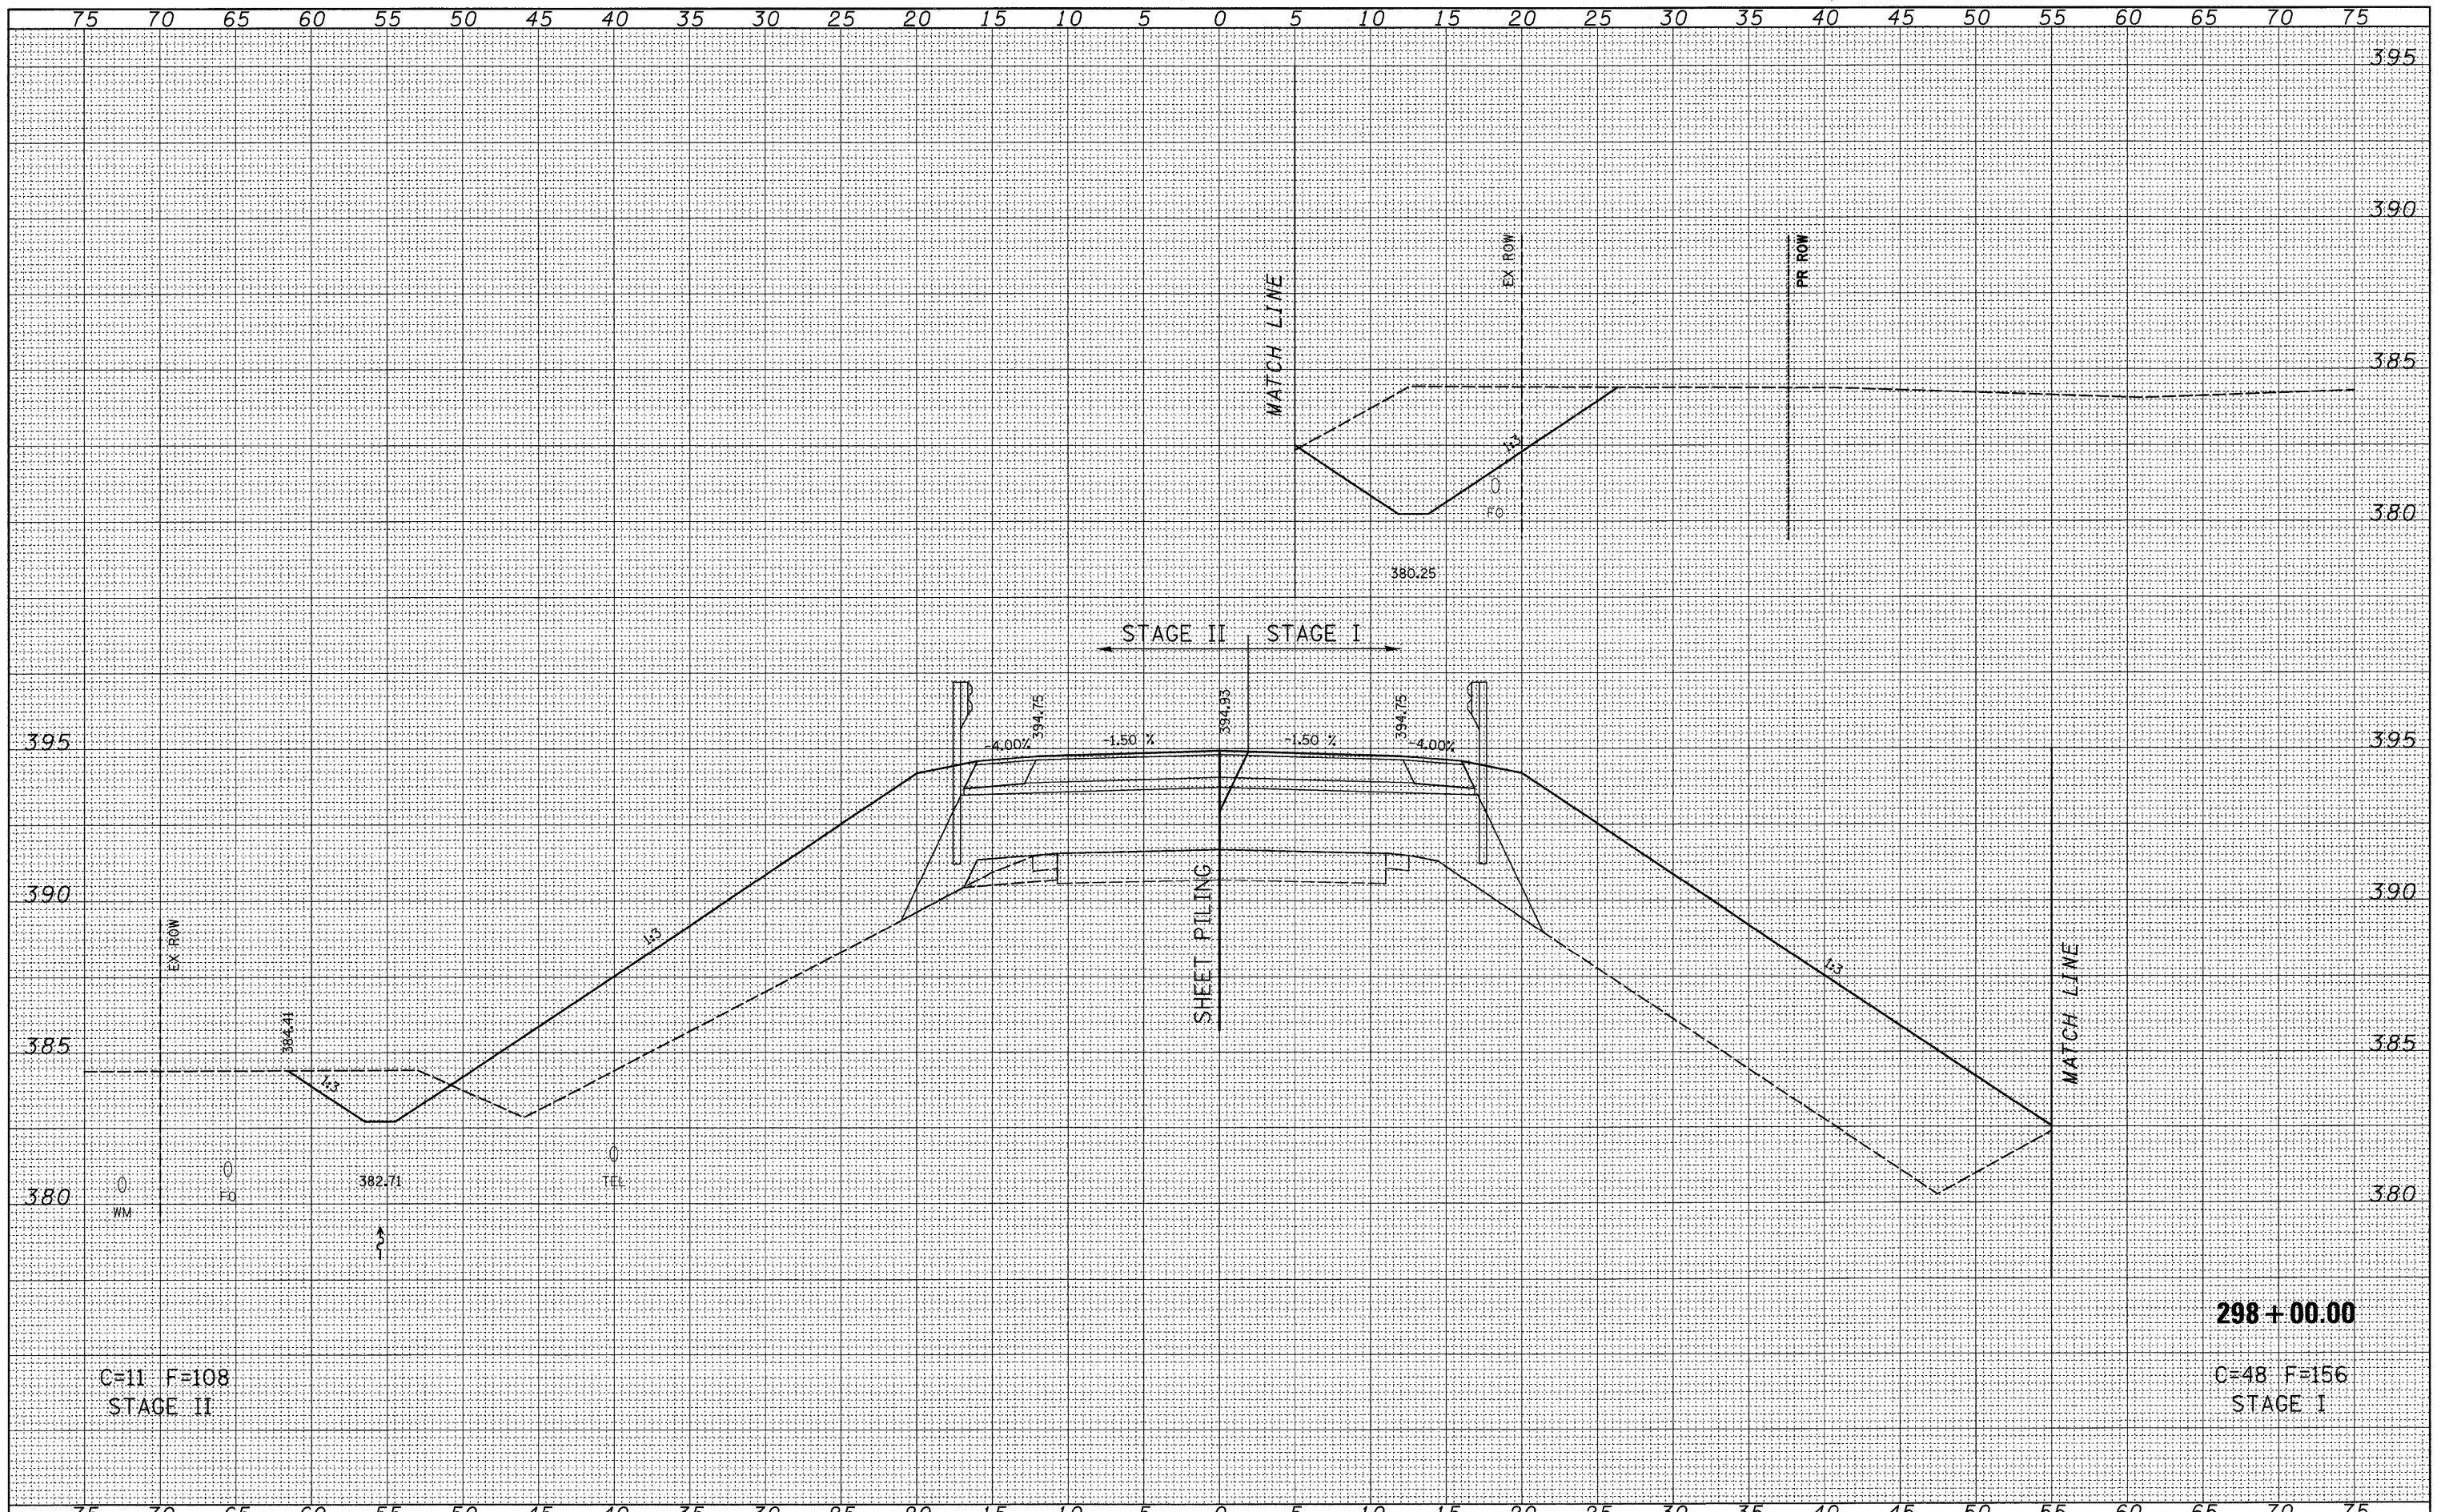

C=11 F=108
STAGE II

298+00.00
C=48 F=156
STAGE I

FILE NAME =	USER NAME = rook	DESIGNED -	REVISED -	STATE OF ILLINOIS DEPARTMENT OF TRANSPORTATION	IL RTE 15	F.A.P. RTE.	SECTION	COUNTY	TOTAL SHEETS	SHEET NO.	
P:\0340601_04\FIN0960055\Drawings\seos\1617\sheet.dgn		DRAWN -	REVISED -			823	(22BY-1,22BY2,22BR)B-1	WAYNE	142	101	
PLOT SCALE = 5.0000' / IN.		CHECKED -	REVISED -			CONTRACT NO. 74238					
PLOT DATE = 3/26/2009		DATE -	REVISED -			FED. ROAD DIST. NO. ILLINOIS FED. AID PROJECT					
				SCALE:		SHEET NO. 21 OF 41 SHEETS		STA. 298+00.00 TO STA. 298+00.00			