


DATE	
BY	
DESIGNED	
DRAWN	
CHECKED	
DATE	

DATE	
BY	
DESIGNED	
DRAWN	
CHECKED	
DATE	

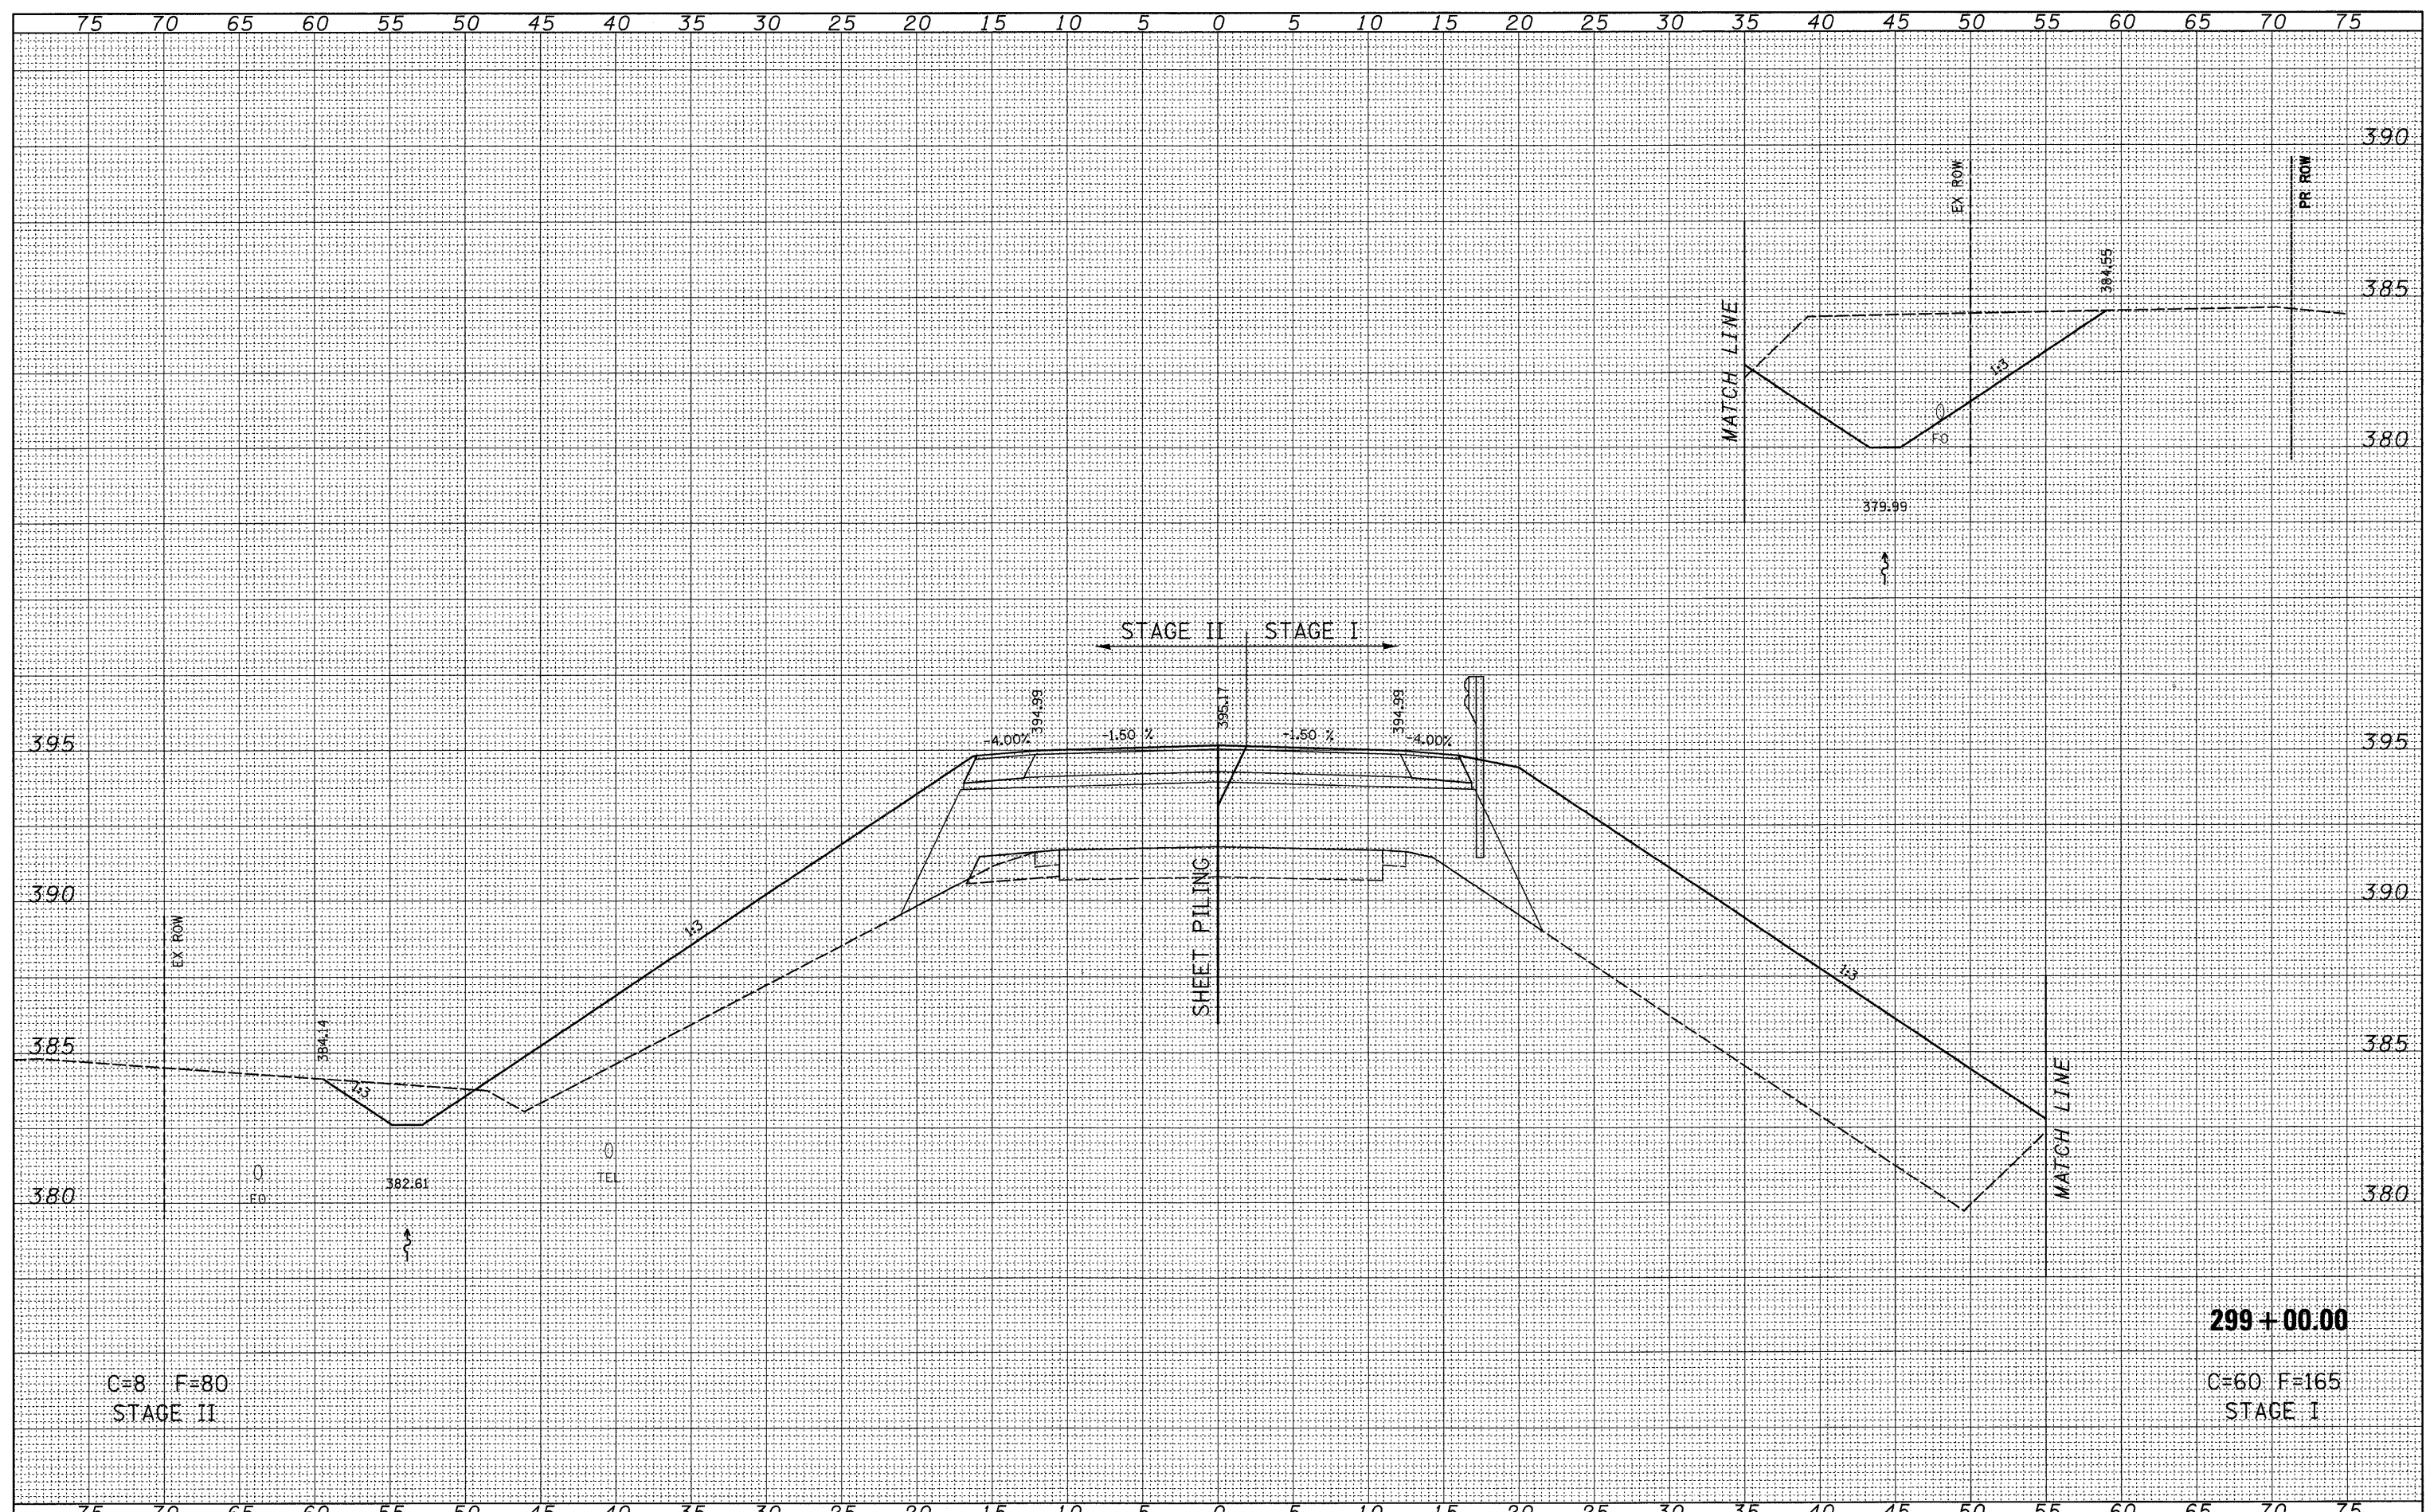

C=8 F=80  
STAGE II

299+00.00  
C=60 F=165  
STAGE I

FILE NAME = P:\0340601.04\FIN0960055\Drawings\seccs\1617Xsect\sheet.dgn	USER NAME = rcook	DESIGNED -	REVISED -	STATE OF ILLINOIS DEPARTMENT OF TRANSPORTATION	IL RTE 15	F.A.P. RTE. 823	SECTION (22BY-1,22BY2,22BR)B-1	COUNTY WAYNE	TOTAL SHEETS 142	SHEET NO. 103
PLOT SCALE = 5.0000' / IN.	CHECKED -	REVISED -	SCALE: SHEET NO. 23 OF 41 SHEETS			STA. 299+00.00 TO STA. 299+00.00	FED. ROAD DIST. NO.	ILLINOIS FED. AID PROJECT	CONTRACT NO. 74238	
PLOT DATE = 3/26/2009	DATE -	REVISED -								