


FINAL SURVEY	SURVEYED	BY	DATE
NOTE BOOK	PLOTTED		
NO.	TEMPLATE		
	AREAS		
	CHECKED		

ORIGINAL SURVEY	SURVEYED	BY	DATE
NOTE BOOK	PLOTTED		
NO.	TEMPLATE		
	AREAS		
	CHECKED		

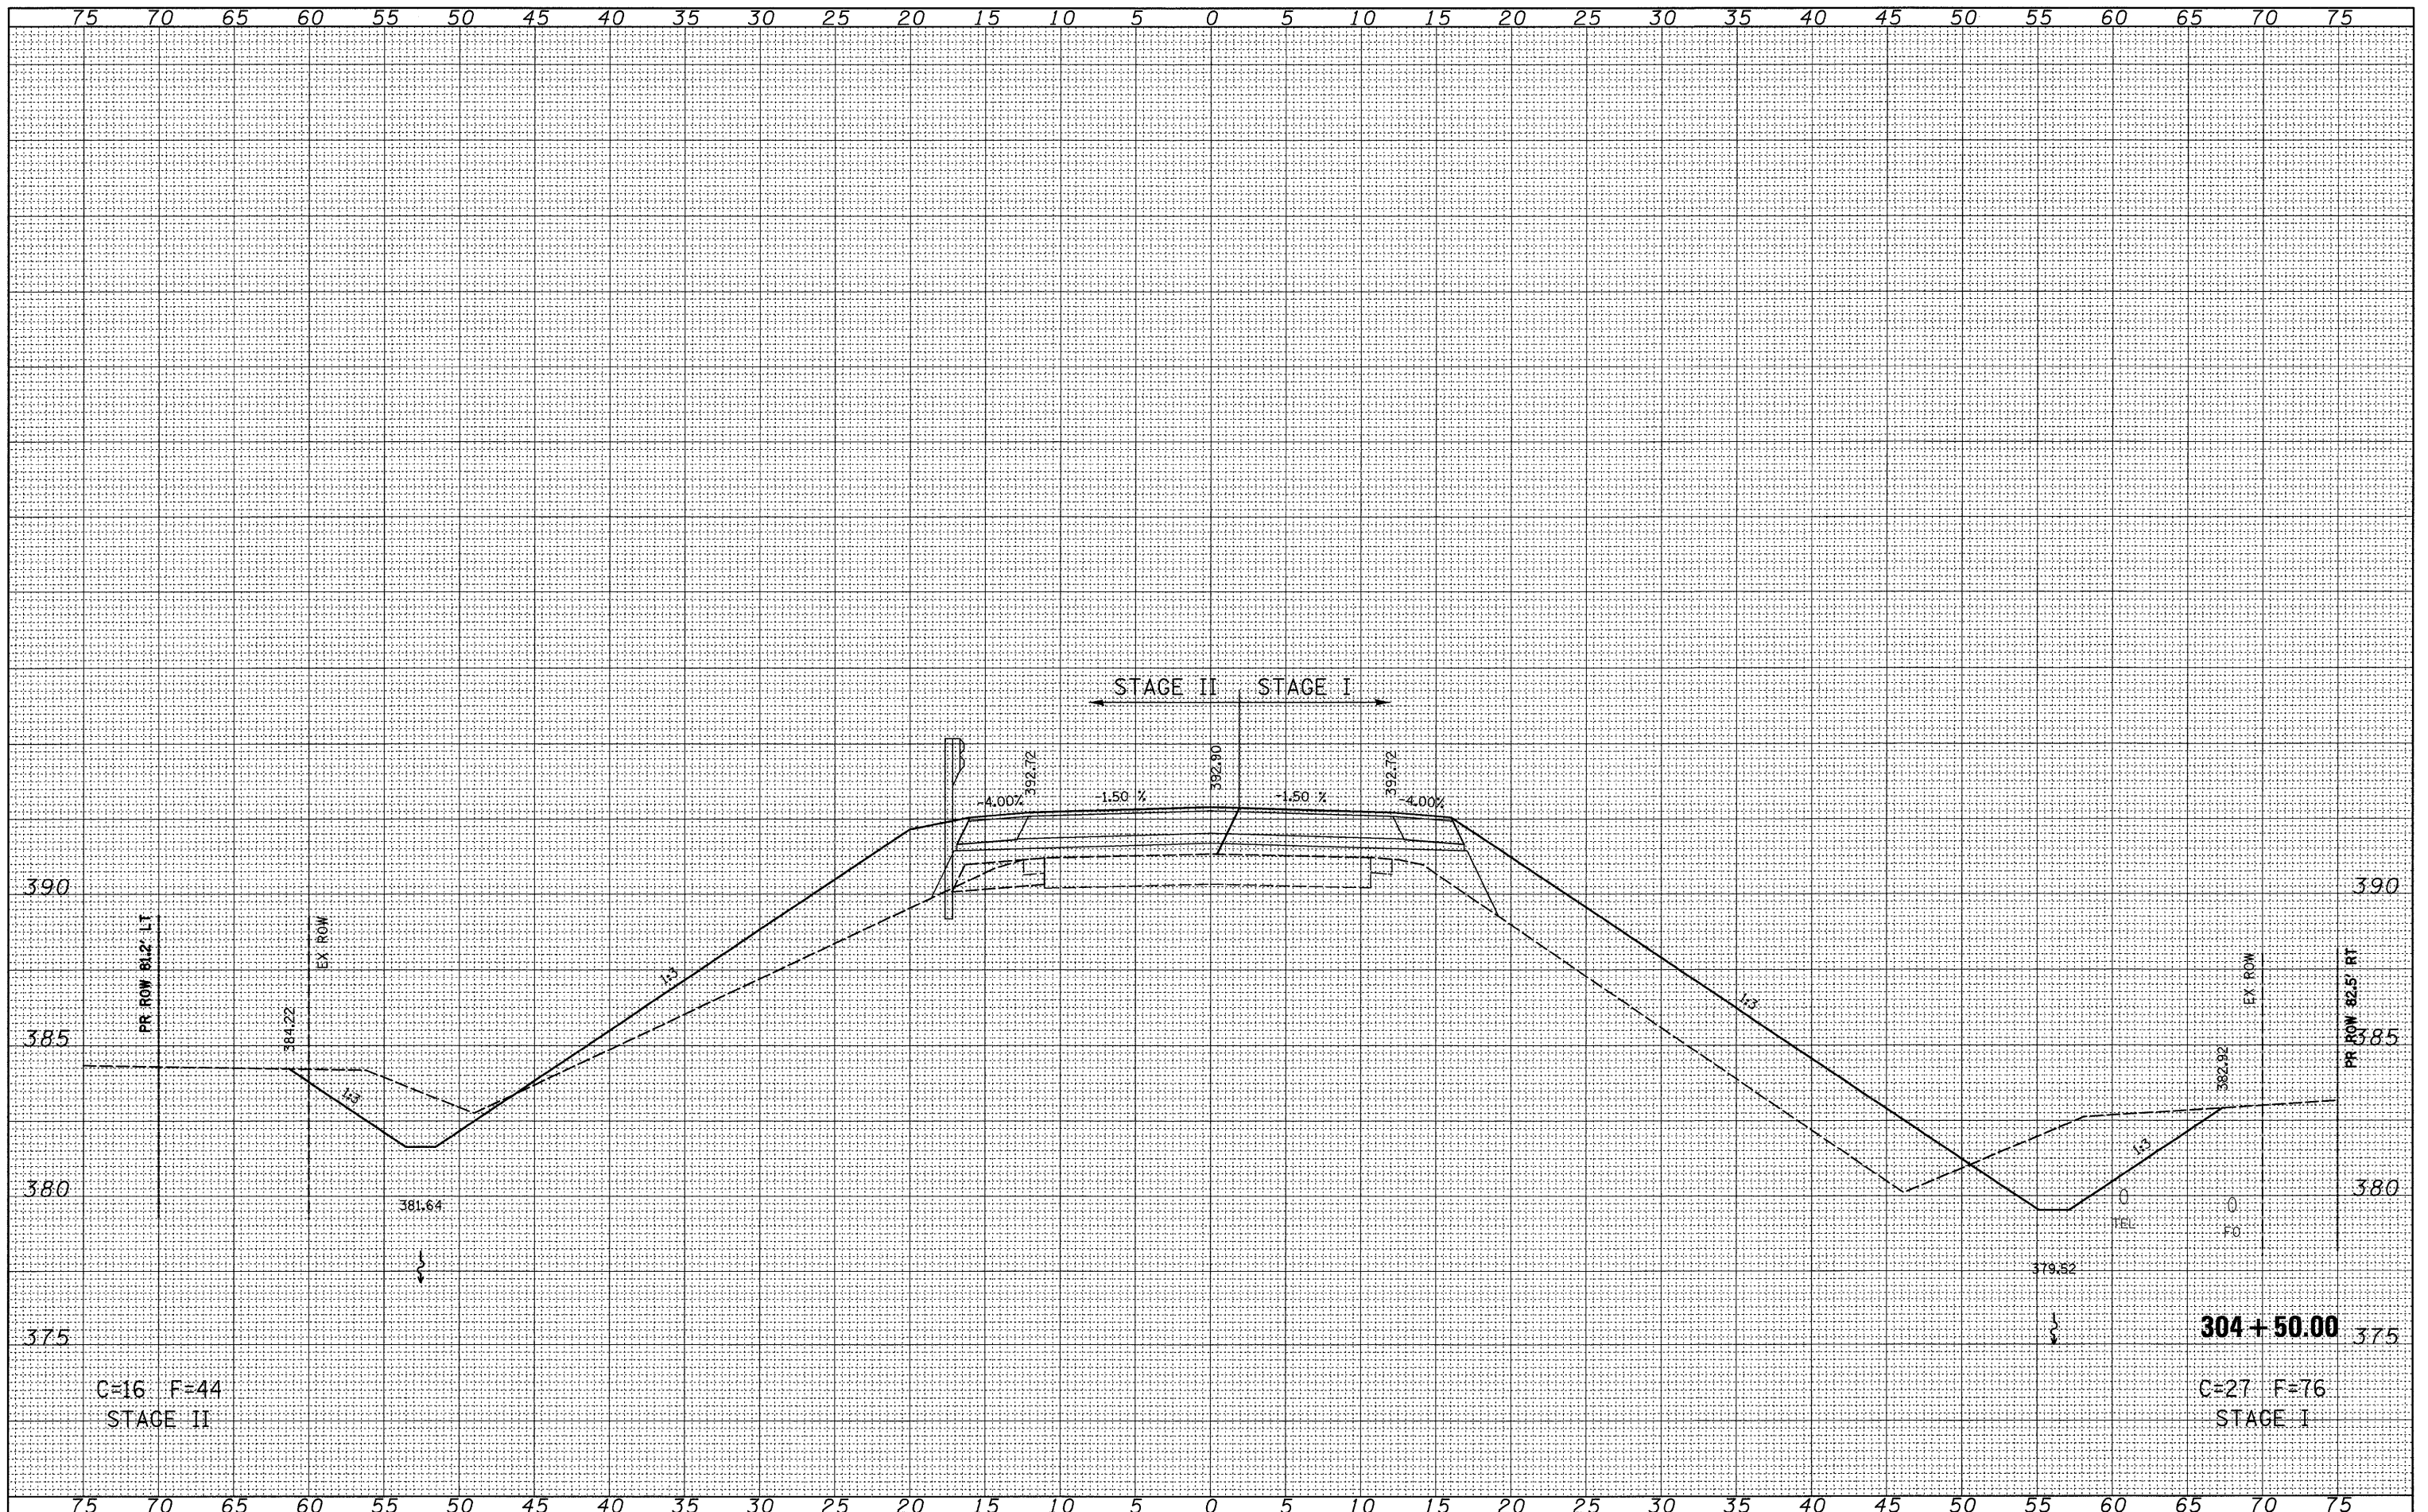

FILE NAME = P:\0340601.04\FIN0960055\Drawings\sect\sect\sheet.dgn
 USER NAME = rook
 PLOT SCALE = 5,0000 ' / IN.
 PLOT DATE = 3/26/2009

DESIGNED -
 DRAWN -
 CHECKED -
 DATE -

REVISED -
 REVISED -
 REVISED -
 REVISED -

**STATE OF ILLINOIS
 DEPARTMENT OF TRANSPORTATION**

IL RTE 15

SCALE: SHEET NO. 31 OF 41 SHEETS STA. 304+50.00 TO STA. 304+50.00

F.A.P. RTE.	SECTION	COUNTY	TOTAL SHEETS	SHEET NO.
823	(22BY-1,22BY2,22BRIB-1	WAYNE	142	111
CONTRACT NO. 74238				
FED. ROAD DIST. NO.		ILLINOIS FED. AID PROJECT		