


DATE	
BY	
DESIGNED	
PLOTTED	
TEMPLATE	
AREAS	
CHECKED	
FINAL SURVEY	
NOTE BOOK	
NO.	

DATE	
BY	
DESIGNED	
PLOTTED	
TEMPLATE	
AREAS	
CHECKED	
ORIGINAL SURVEY	
NOTE BOOK	
NO.	

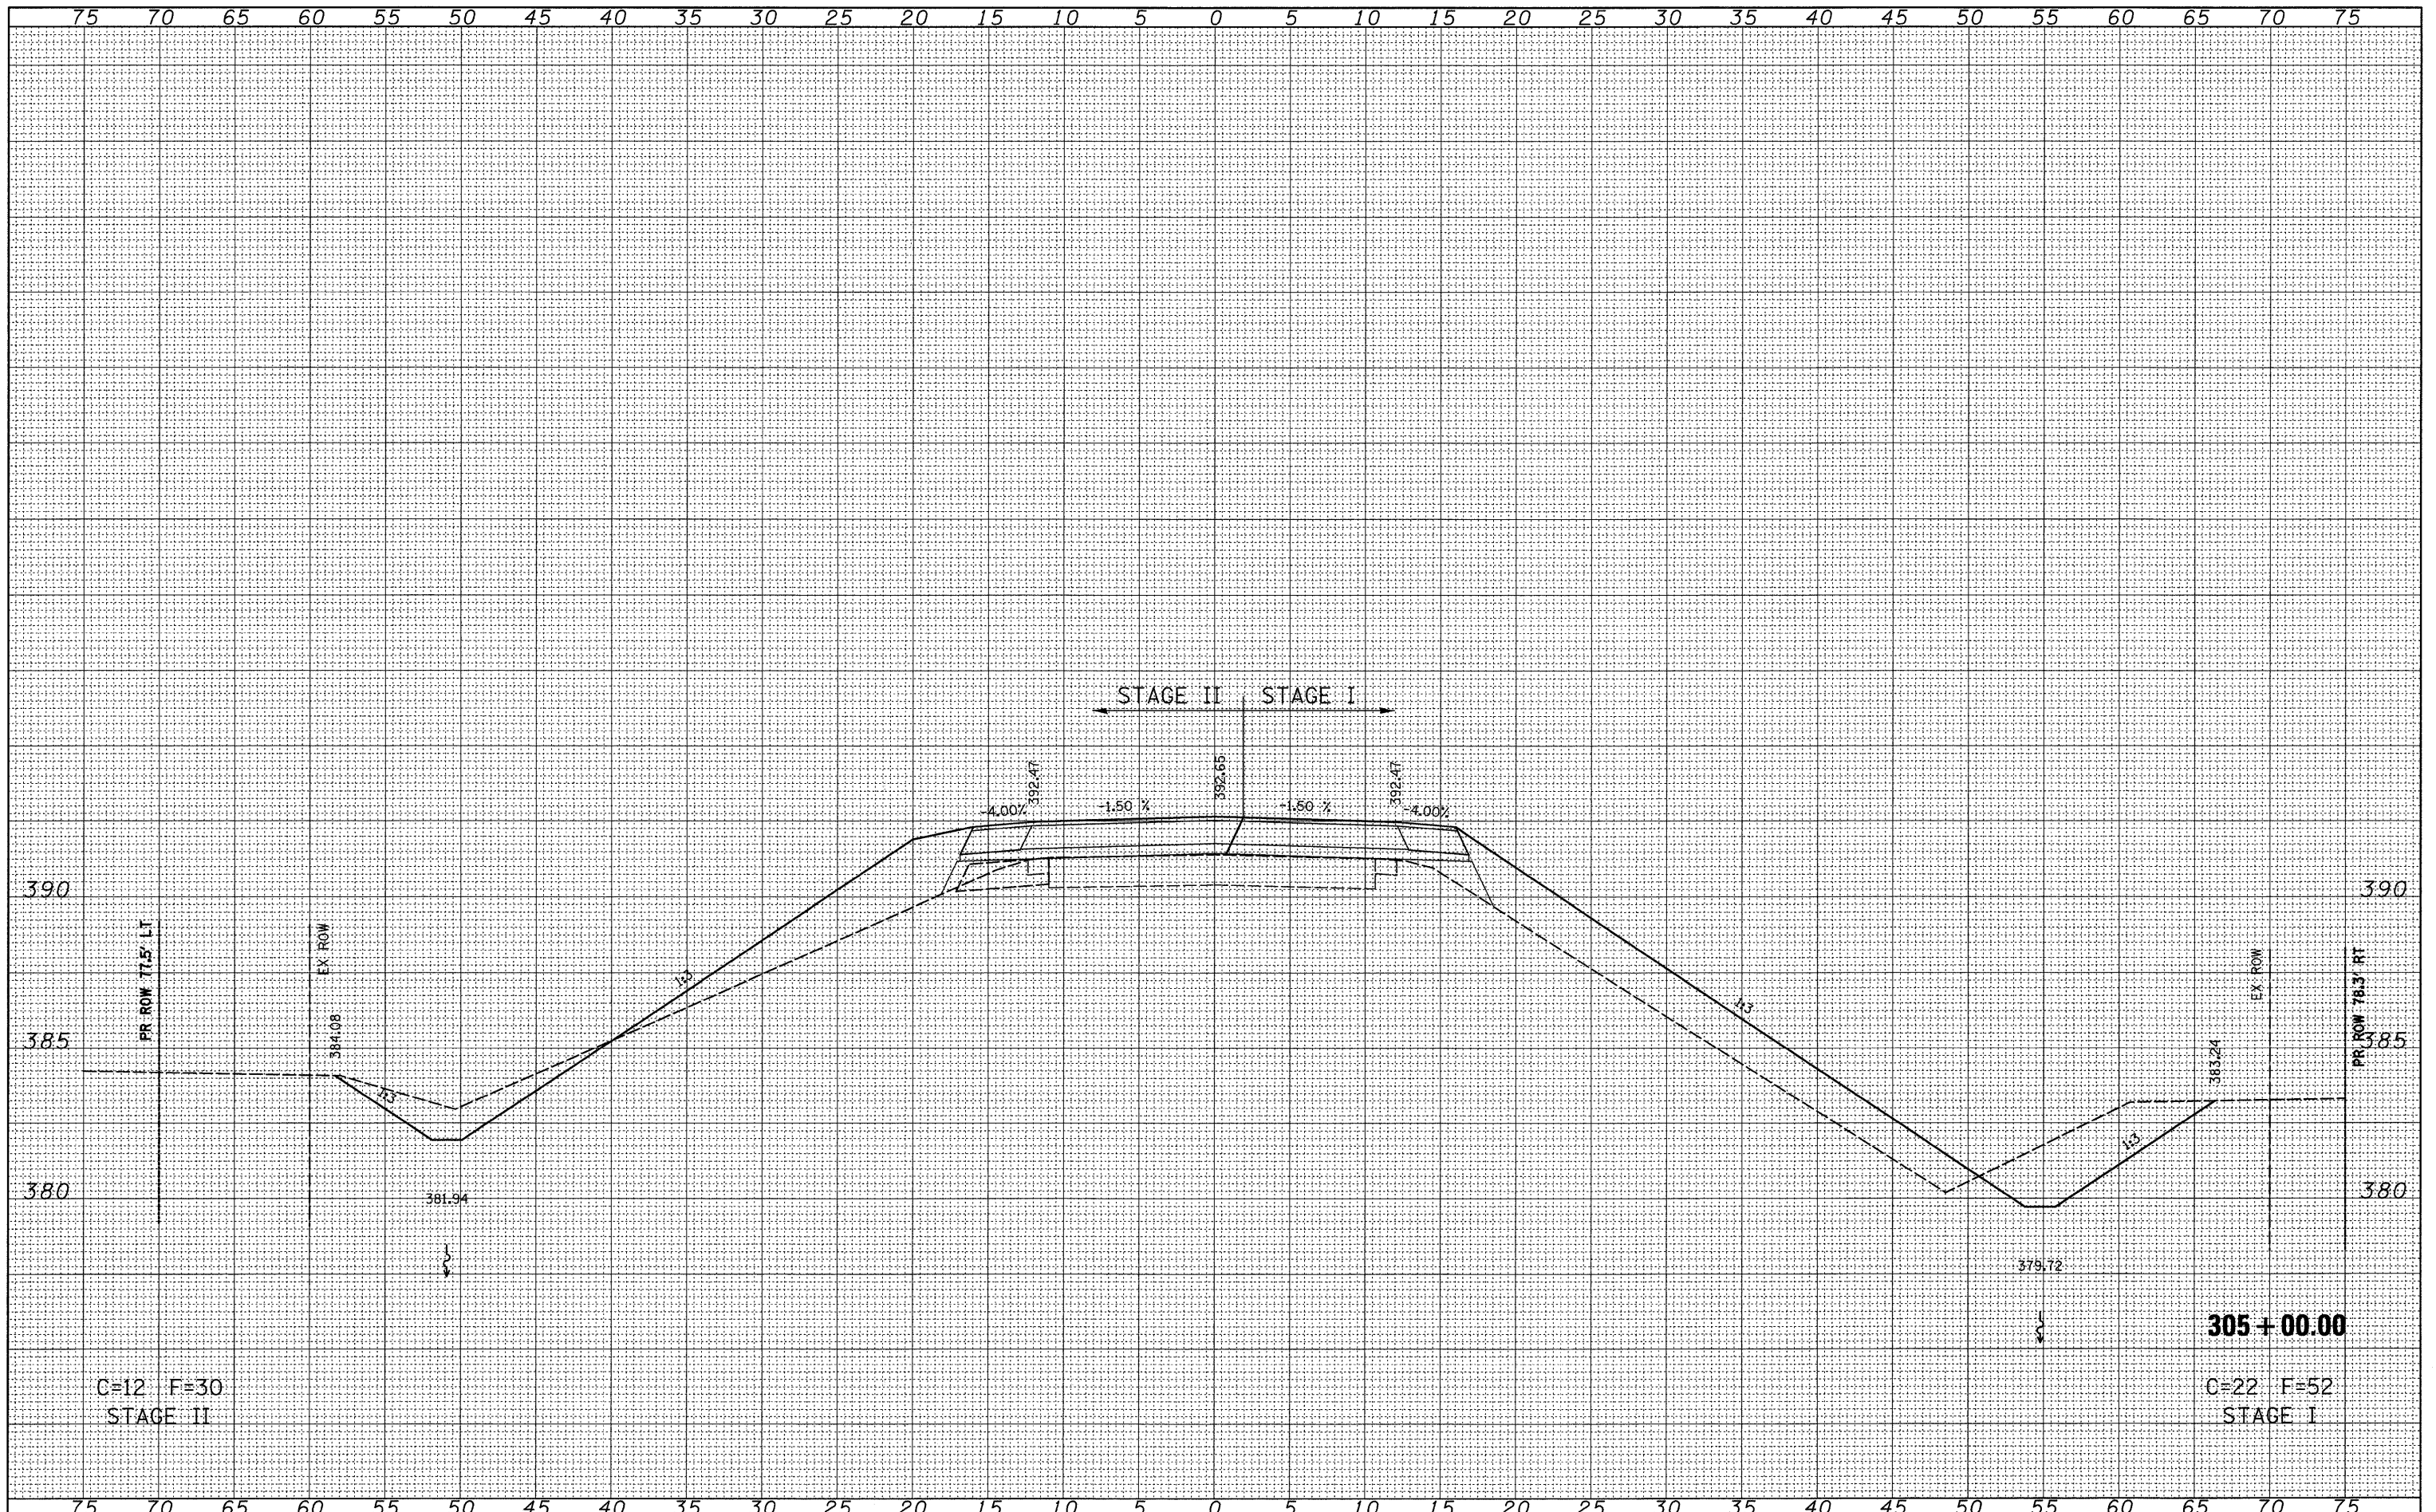

FILE NAME = P:\034060L\04.FIN\0960055\Drawings\seca\1617\sheet.dgn  
 USER NAME = rook  
 PLOT SCALE = 5.0000' / IN.  
 PLOT DATE = 3/26/2009

DESIGNED -  
 DRAWN -  
 CHECKED -  
 DATE -

REVISED -  
 REVISED -  
 REVISED -  
 REVISED -

STATE OF ILLINOIS  
 DEPARTMENT OF TRANSPORTATION

IL RTE 15

SCALE: SHEET NO. 32 OF 41 SHEETS STA. 305+00.00 TO STA. 305+00.00

F.A.P. RTE.	SECTION	COUNTY	TOTAL SHEETS	SHEET NO.
823	(22BY-1,22BY2,22BRIB-1	WAYNE	142	112
CONTRACT NO. 74238				
FED. ROAD DIST. NO. ILLINOIS FED. AID PROJECT				