


DATE	
BY	
DESIGNED	
DRAWN	
CHECKED	
DATE	

DATE	
BY	
DESIGNED	
DRAWN	
CHECKED	
DATE	

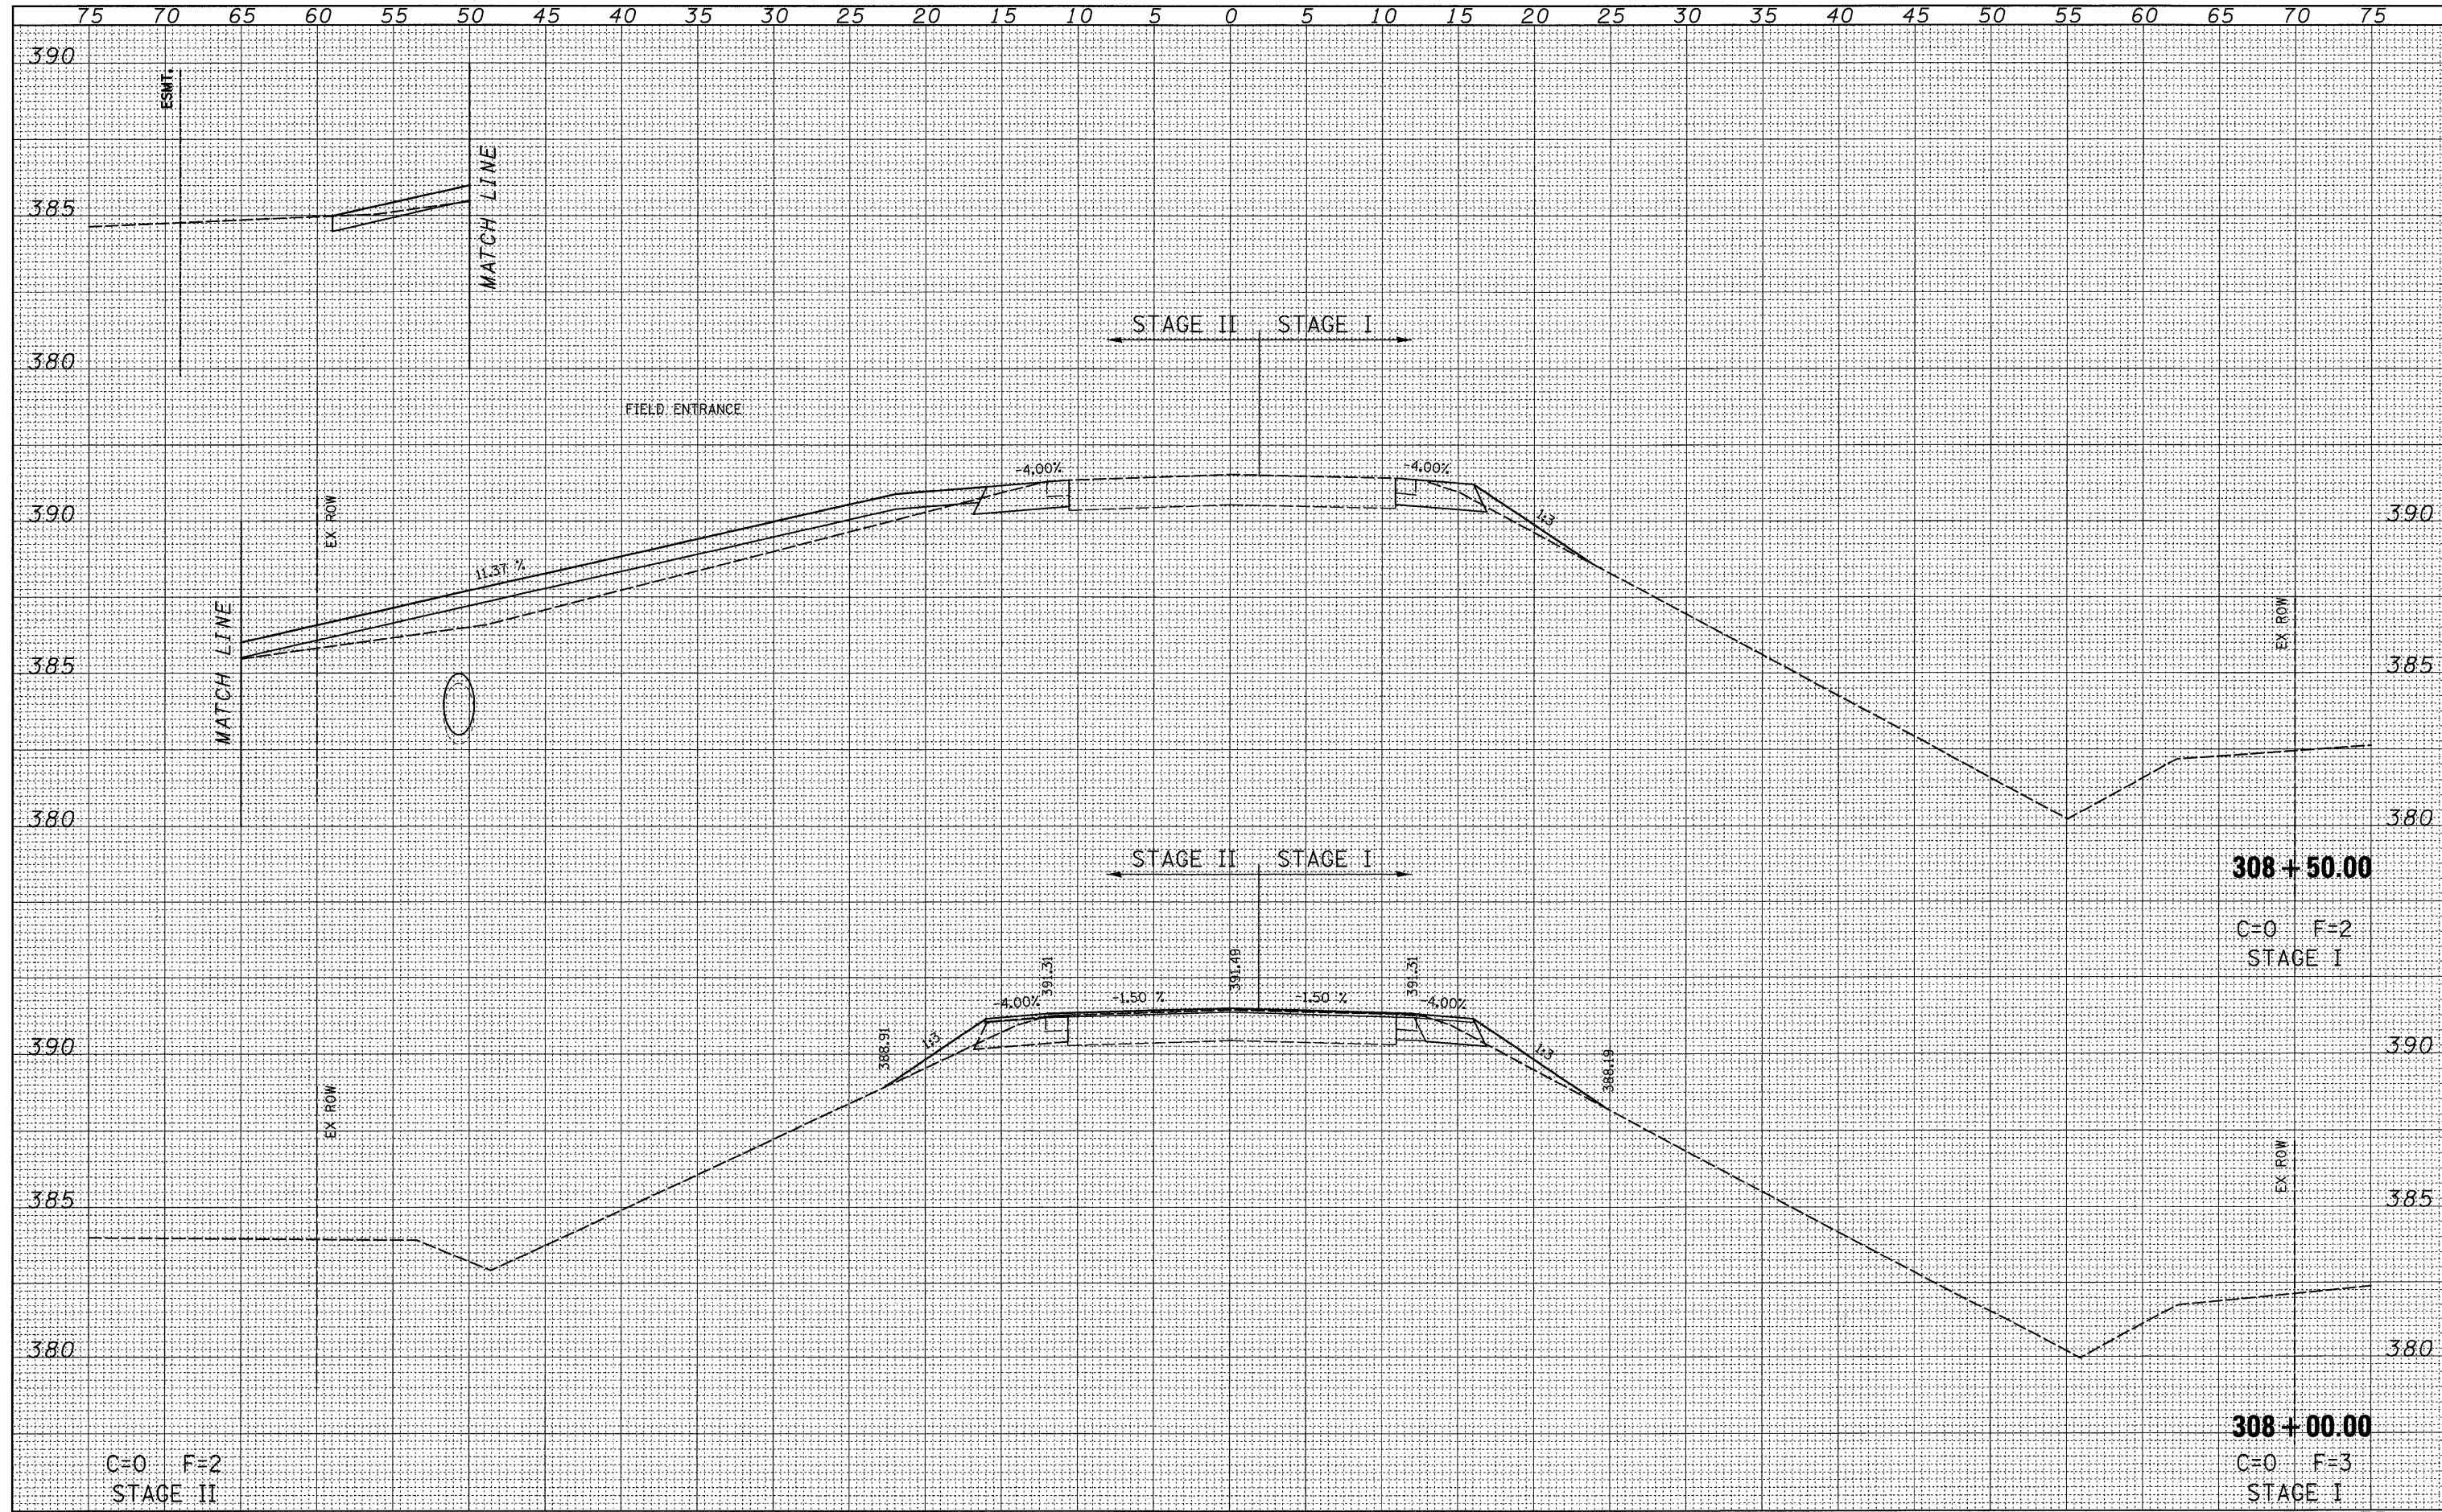

FILE NAME =	USER NAME = rook	DESIGNED -	REVISED -	STATE OF ILLINOIS DEPARTMENT OF TRANSPORTATION	IL RTE 15	SCALE:	SHEET NO. 36 OF 41 SHEETS	STA. 308+00.00 TO STA. 308+50.00	F.A.P. RTE.	SECTION	COUNTY	TOTAL SHEETS	SHEET NO.
P:\0340601\04\FIN0950055\Drawings\Xsecs\1617Xsec1sheet.dgn	DRAWN -	REVISED -	823						(22BY-1,22BY2,22BR)B-1	WAYNE	142	116	
PLOT SCALE = 5.0000' / IN.	CHECKED -	REVISED -	CONTRACT NO. 74238										
PLOT DATE = 3/26/2009	DATE -	REVISED -	ILLINOIS FED. AID PROJECT										