


DATE	
BY	
FINAL SURVEY	SURVEYED
NOTE BOOK	NO. _____
TEMPLATE	AREAS CHECKED
AREAS CHECKED	

DATE	
BY	
ORIGINAL SURVEY	SURVEYED
NOTE BOOK	NO. _____
TEMPLATE	AREAS CHECKED
AREAS CHECKED	

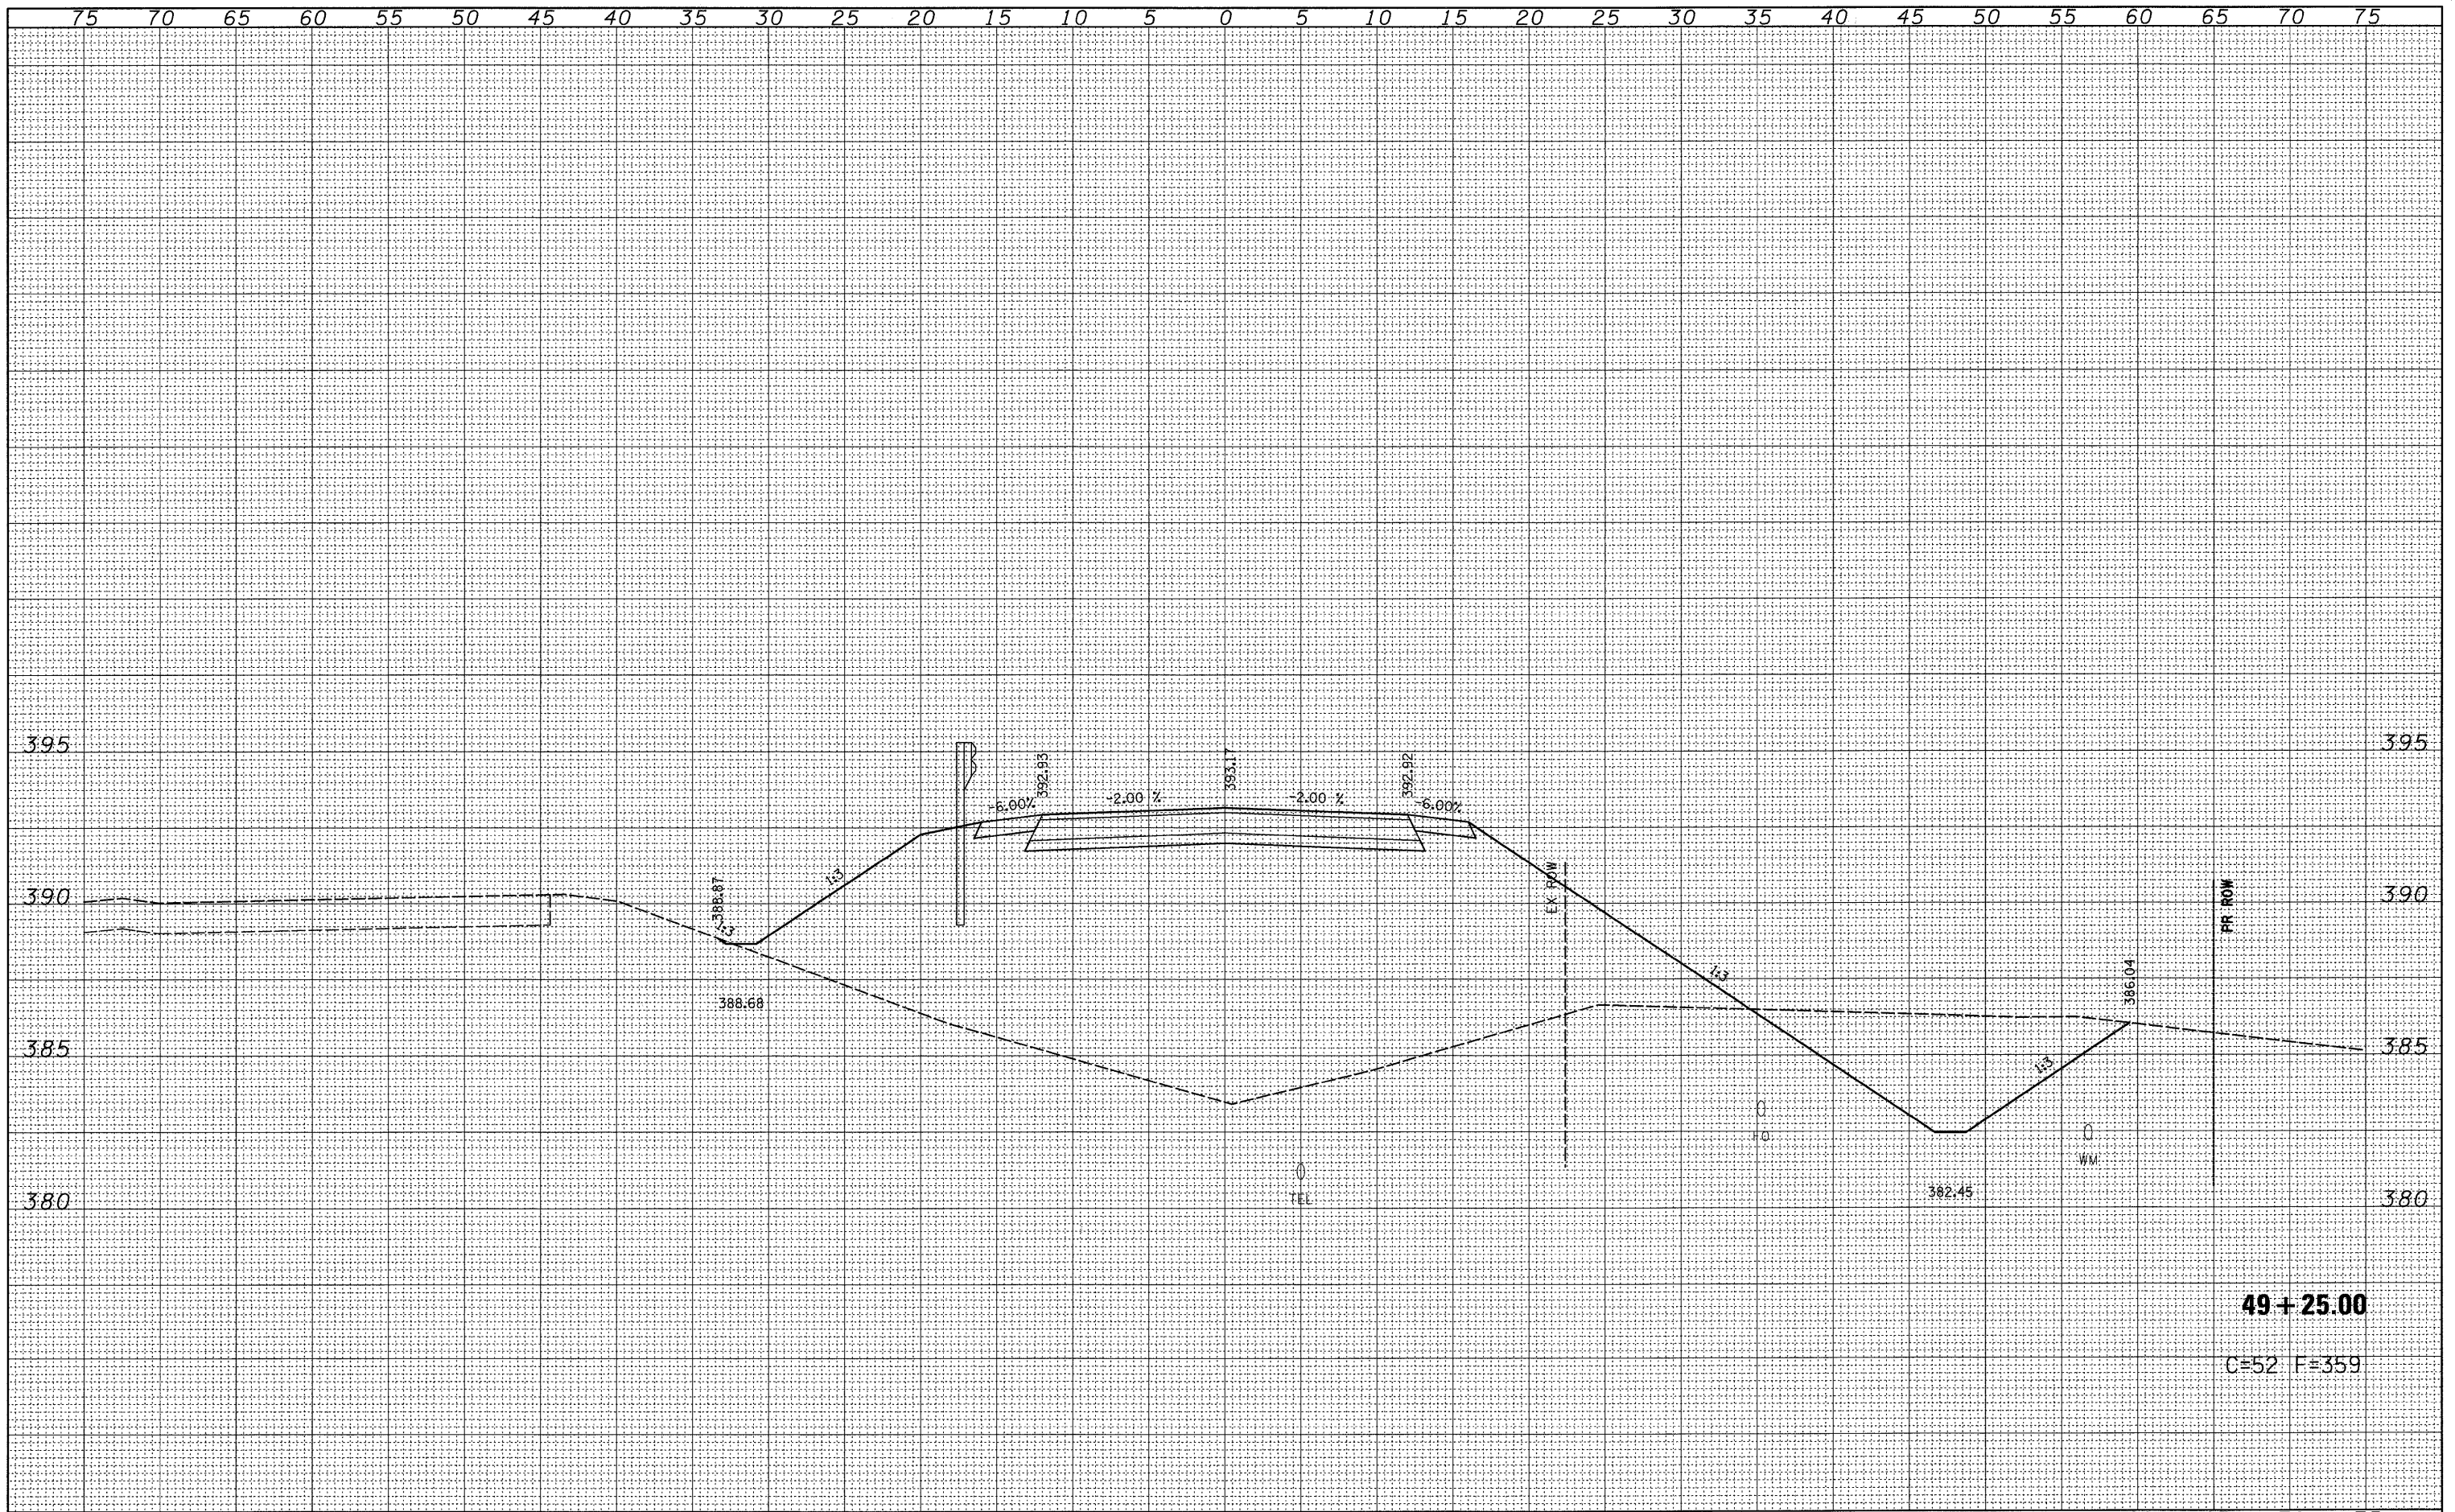

49+25.00
C=52 F=359

FILE NAME =	USER NAME = rcook	DESIGNED -	REVISED -	STATE OF ILLINOIS DEPARTMENT OF TRANSPORTATION	DITCH BANK ROAD SOUTH		F.A.P. RTE.	SECTION	COUNTY	TOTAL SHEETS	SHEET NO.
P:\0340601.04\FIN0960055\Drawings\seccs\propdb\outhsheets.dgn		DRAWN -	REVISED -		823	(22BY-1,22BY2,22BR)B-1	WAYNE	142	130		
PLOT SCALE = 5.0000' / IN.		CHECKED -	REVISED -		SCALE: SHEET NO. 9 OF 10 SHEETS STA. 49+25.00 TO STA. 49+25.00		CONTRACT NO. 74238				
PLOT DATE = 3/26/2009		DATE -	REVISED -		ILLINOIS FED. AID PROJECT						