


DATE	
BY	
SURVEYED	
TEMPLATE	
AREAS CHECKED	
NO.	

DATE	
BY	
SURVEYED	
TEMPLATE	
AREAS CHECKED	
NO.	

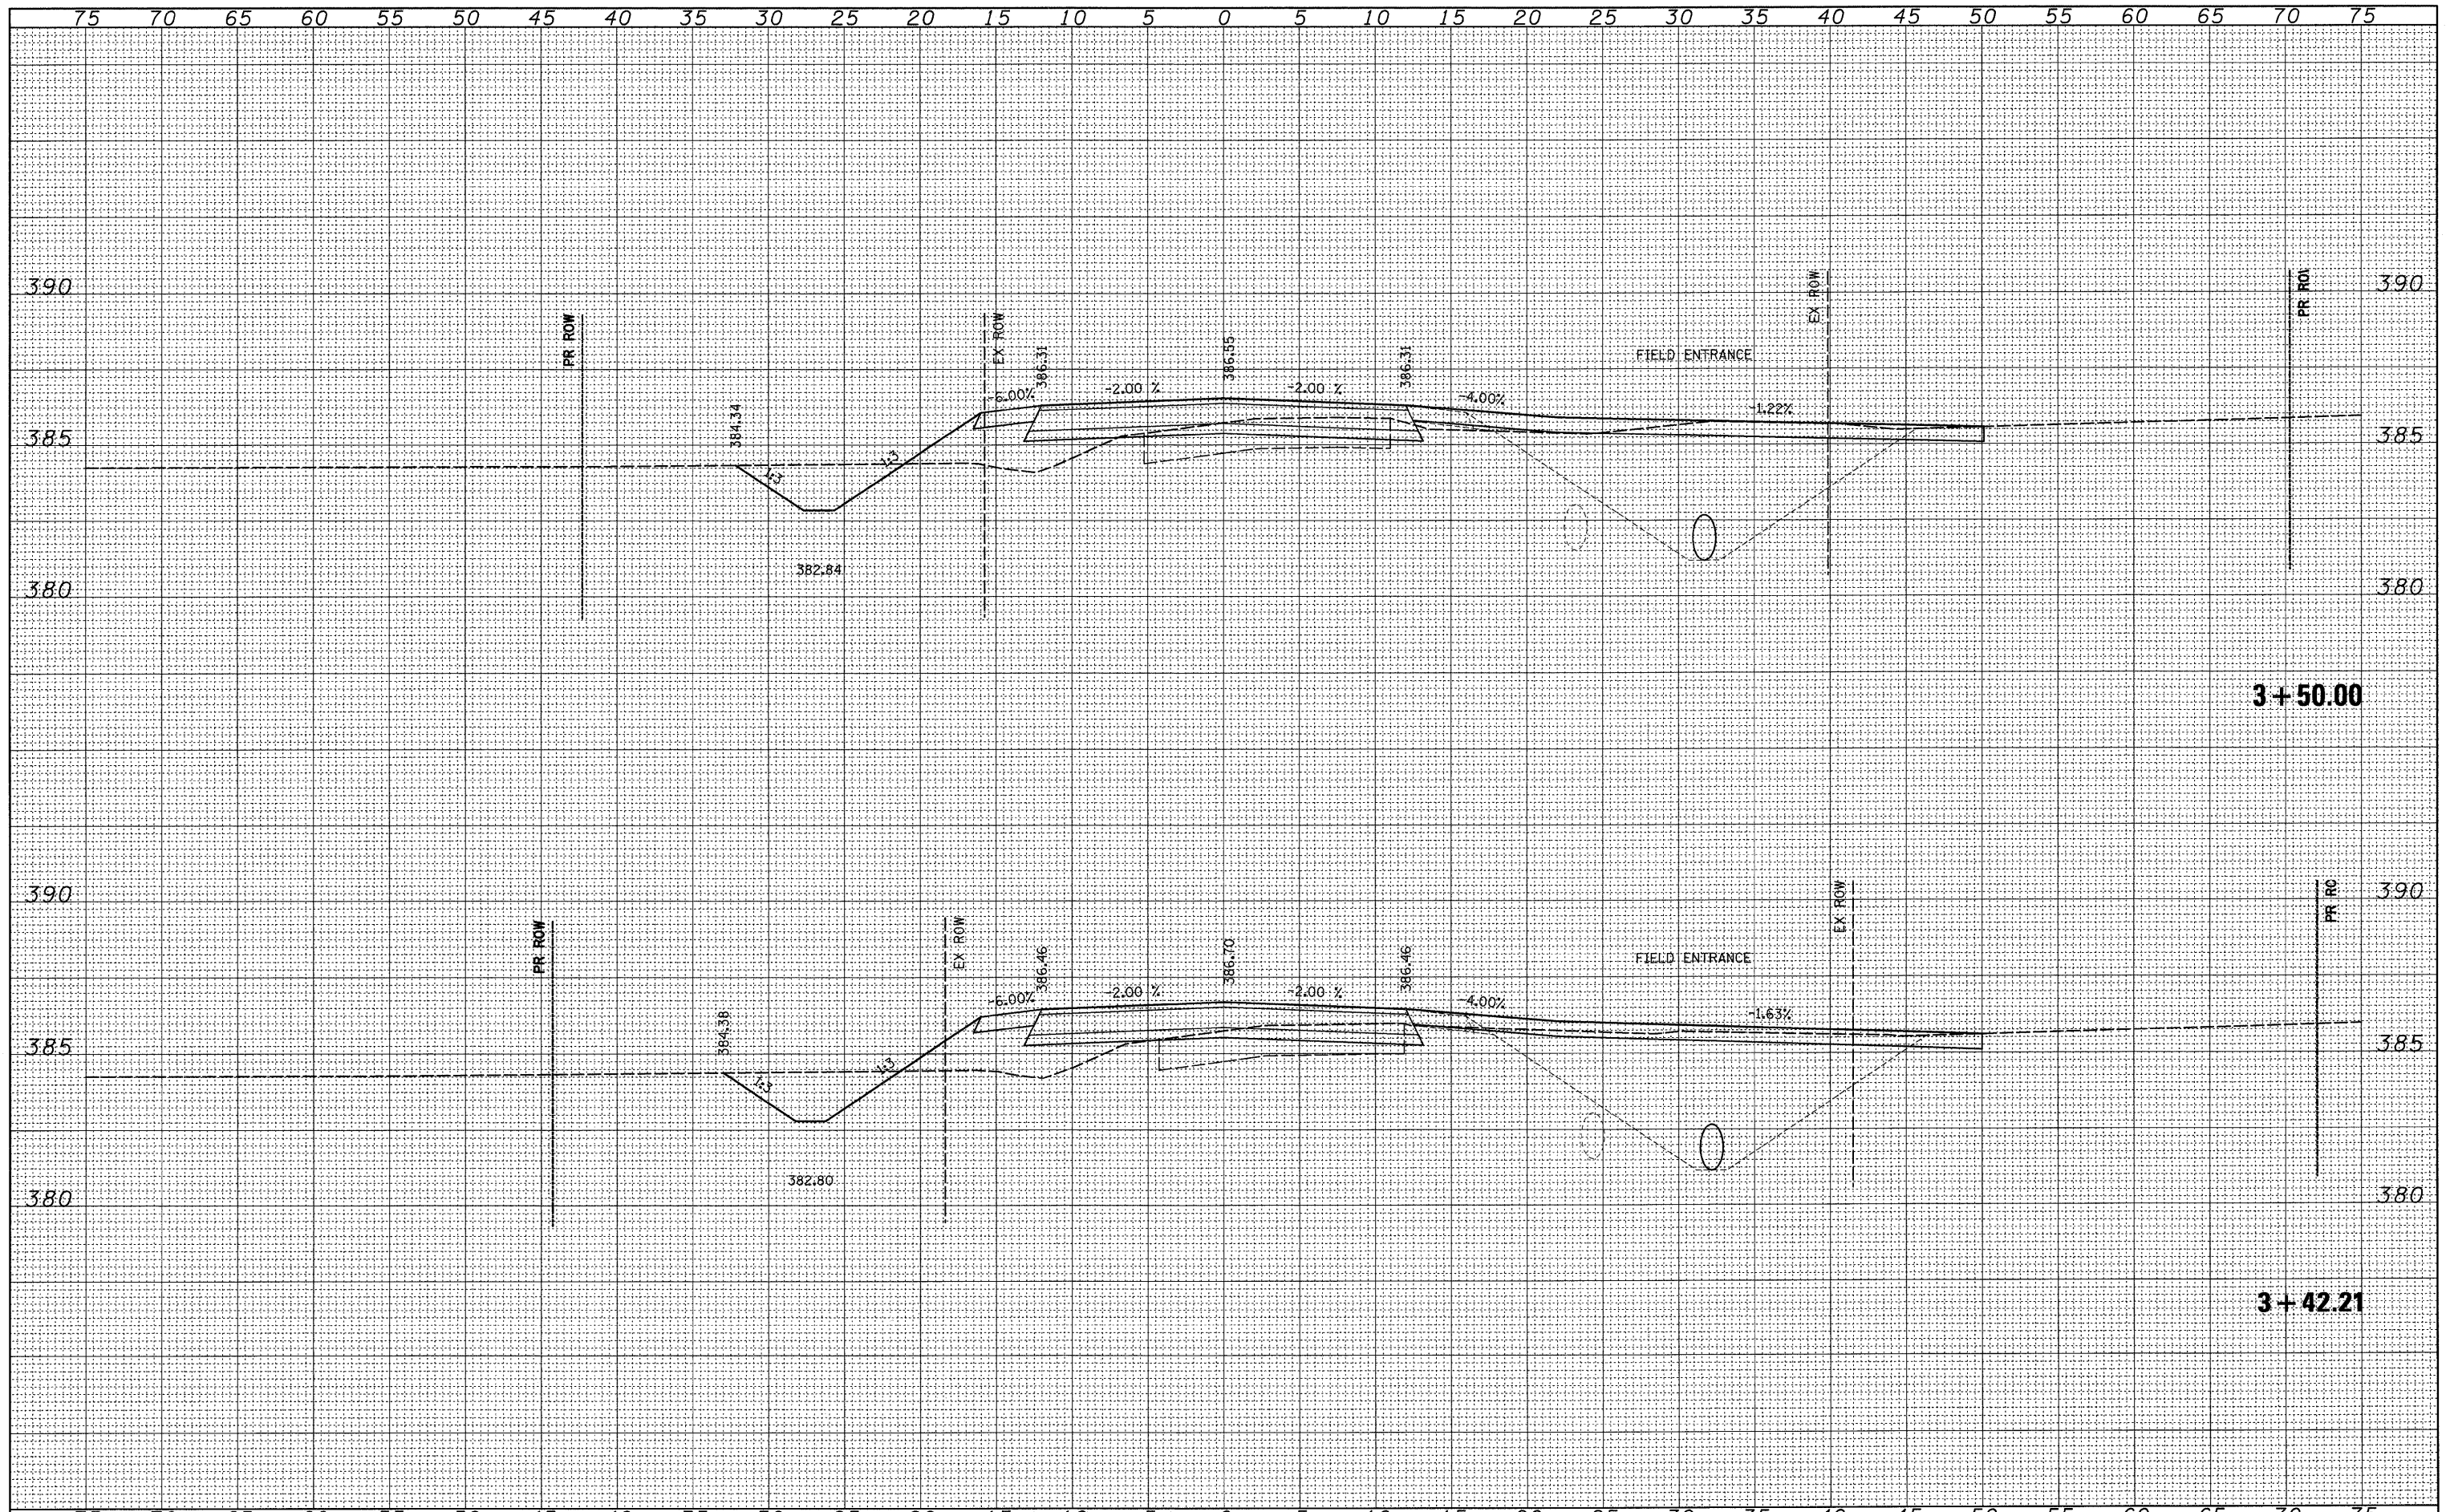

FILE NAME =	USER NAME = rook	DESIGNED -	REVISED -	STATE OF ILLINOIS DEPARTMENT OF TRANSPORTATION	DITCH BANK ROAD NORTH	F.A.P. RTE.	SECTION	COUNTY	TOTAL SHEETS	SHEET NO.
P:\0340601.04.FIN\0960055\Drawings\secs\propdb\pr-thsheets.dgn	PLOT SCALE = 5,0000' / IN.	DRAWN -	REVISED -			823	(22BY-1,22BY2,22BR1B-1	WAYNE	142	136
PLOT DATE = 3/26/2009	DATE -	CHECKED -	REVISED -			CONTRACT NO. 74238				
		DATE -	REVISED -			FED. ROAD DIST. NO.	ILLINOIS FED. AID PROJECT			
SCALE: SHEET NO. 5 OF 8 SHEETS STA. 3+42.21 TO STA. 3+50.00										