


FINAL SURVEY	SURVEYED	DATE
NOTE BOOK	PLOTTED	BY
NO.	TEMPLATE	
	AREAS	
	CHECKED	

ORIGINAL SURVEY	SURVEYED	DATE
NOTE BOOK	PLOTTED	BY
NO.	TEMPLATE	
	AREAS	
	CHECKED	

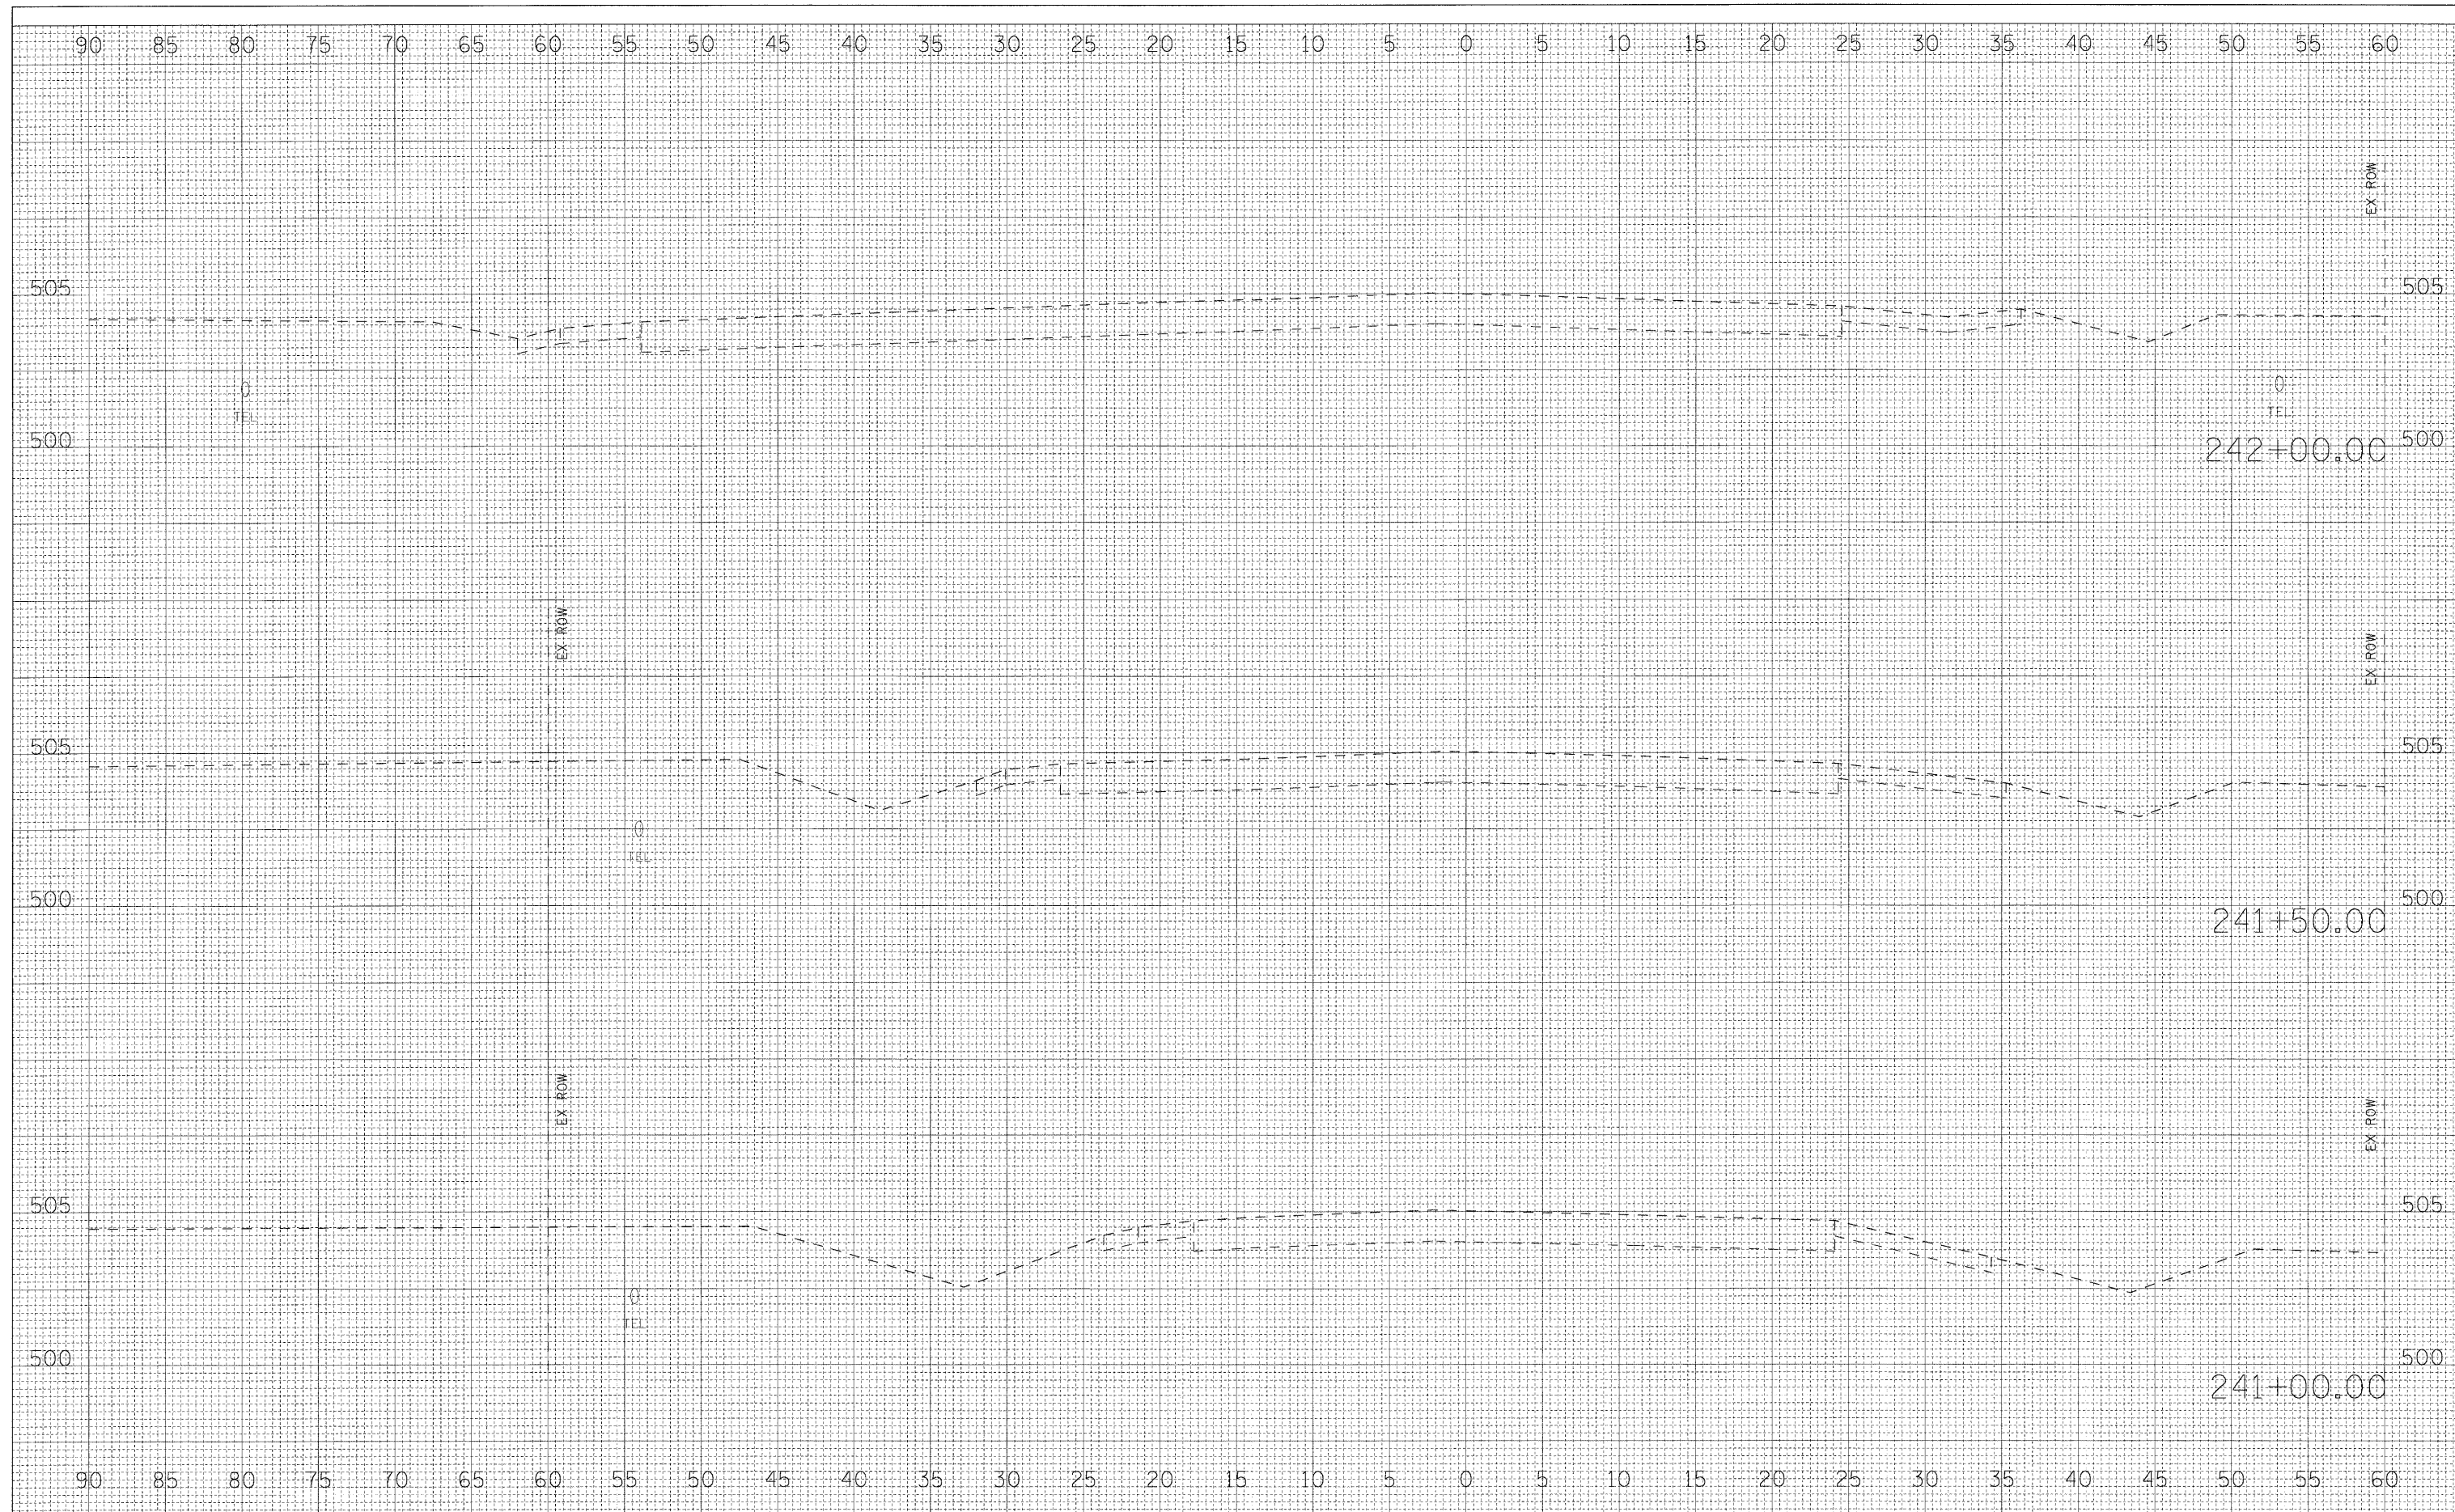

FILE NAME - P:\8348782\Hutsonville\Drawings\sections\rtel.sheets.dgn	USER NAME = moakley	DESIGNED -	REVISED	STATE OF ILLINOIS DEPARTMENT OF TRANSPORTATION	IL ROUTE 1			F.A.P. RTE. 332	SECTION 22N	COUNTY CRAWFORD	TOTAL SHEETS 22	SHEET NO. 14
PLOT SCALE = 5.0000' / IN.		DRAWN -	REVISED -		SCALE:	SHEET NO.	OF	SHEETS	STA. 241+00.00 TO STA. 242+00.00	FED. ROAD DIST. NO.	ILLINOIS FED. AID PROJECT	CONTRACT NO. 74300
PLOT DATE = 12/16/2008		CHECKED -	REVISED -									
		DATE -	REVISED -									