


FINAL SURVEY	SURVEYED	DATE
NOTE BOOK	PLotted	BY
NO.	TEMPLATE	
	AREAS CHECKED	

ORIGINAL SURVEY	SURVEYED	DATE
NOTE BOOK	PLotted	BY
NO.	TEMPLATE	
	AREAS CHECKED	

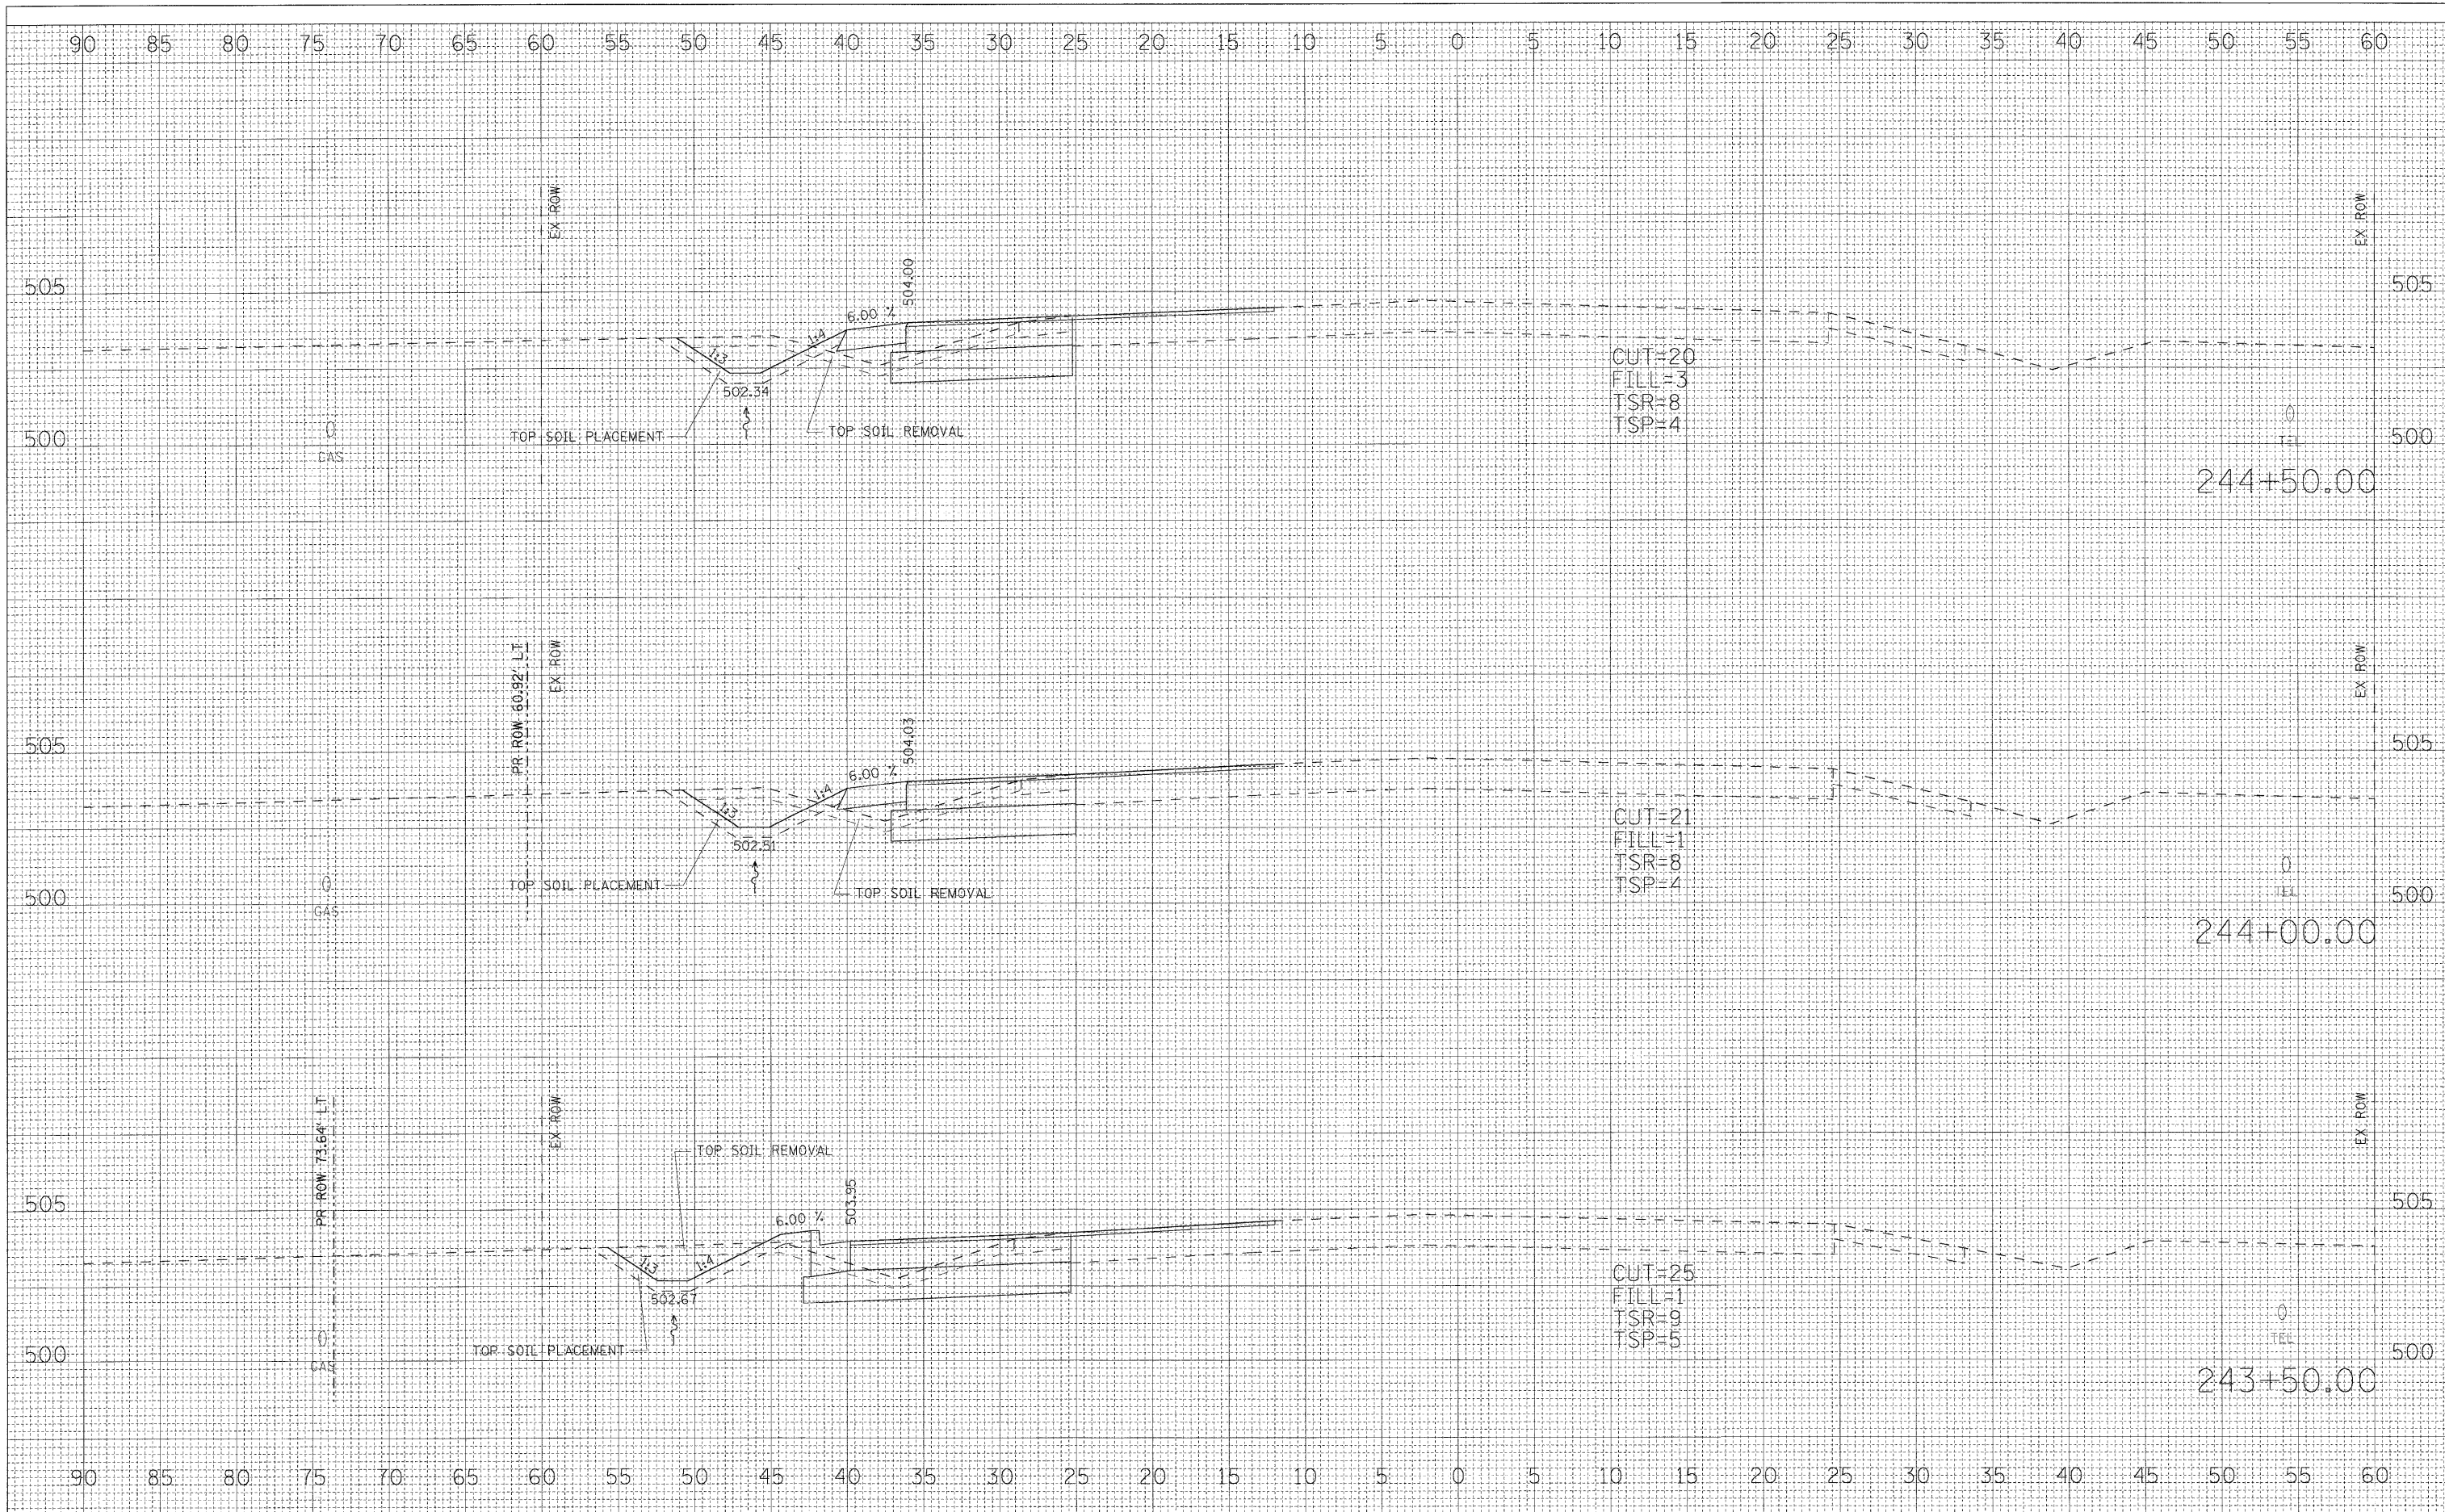

FILE NAME =	USER NAME = moakley	DESIGNED -	REVISED -	<b>STATE OF ILLINOIS DEPARTMENT OF TRANSPORTATION</b>	<b>IL ROUTE 1</b>	F.A.P. RTE.	SECTION	COUNTY	TOTAL SHEETS	SHEET NO.	
P:\0340702\Hutsonville\Drawings\sections\rtel_sheets.dgn	PLOT SCALE = 5.0000' / IN.	DRAWN -	REVISED -			332	22N	CRAWFORD	22	16	
PLOT DATE = 12/16/2008	DATE -	CHECKED -	REVISED -			CONTRACT NO. 74300					
		DATE -	REVISED -			SCALE:	SHEET NO.	OF	SHEETS	STA. 243+50.00 TO STA. 244+50.00	FED. ROAD DIST. NO.