


| | |
|---------------|--|
| DATE | |
| BY | |
| FINISHED | |
| SURVEYED | |
| NOTED | |
| PLOTTED | |
| AREAS CHECKED | |
| NO. | |

| | |
|---------------|--|
| DATE | |
| BY | |
| ORIGINAL | |
| SURVEYED | |
| NOTED | |
| PLOTTED | |
| AREAS CHECKED | |
| NO. | |

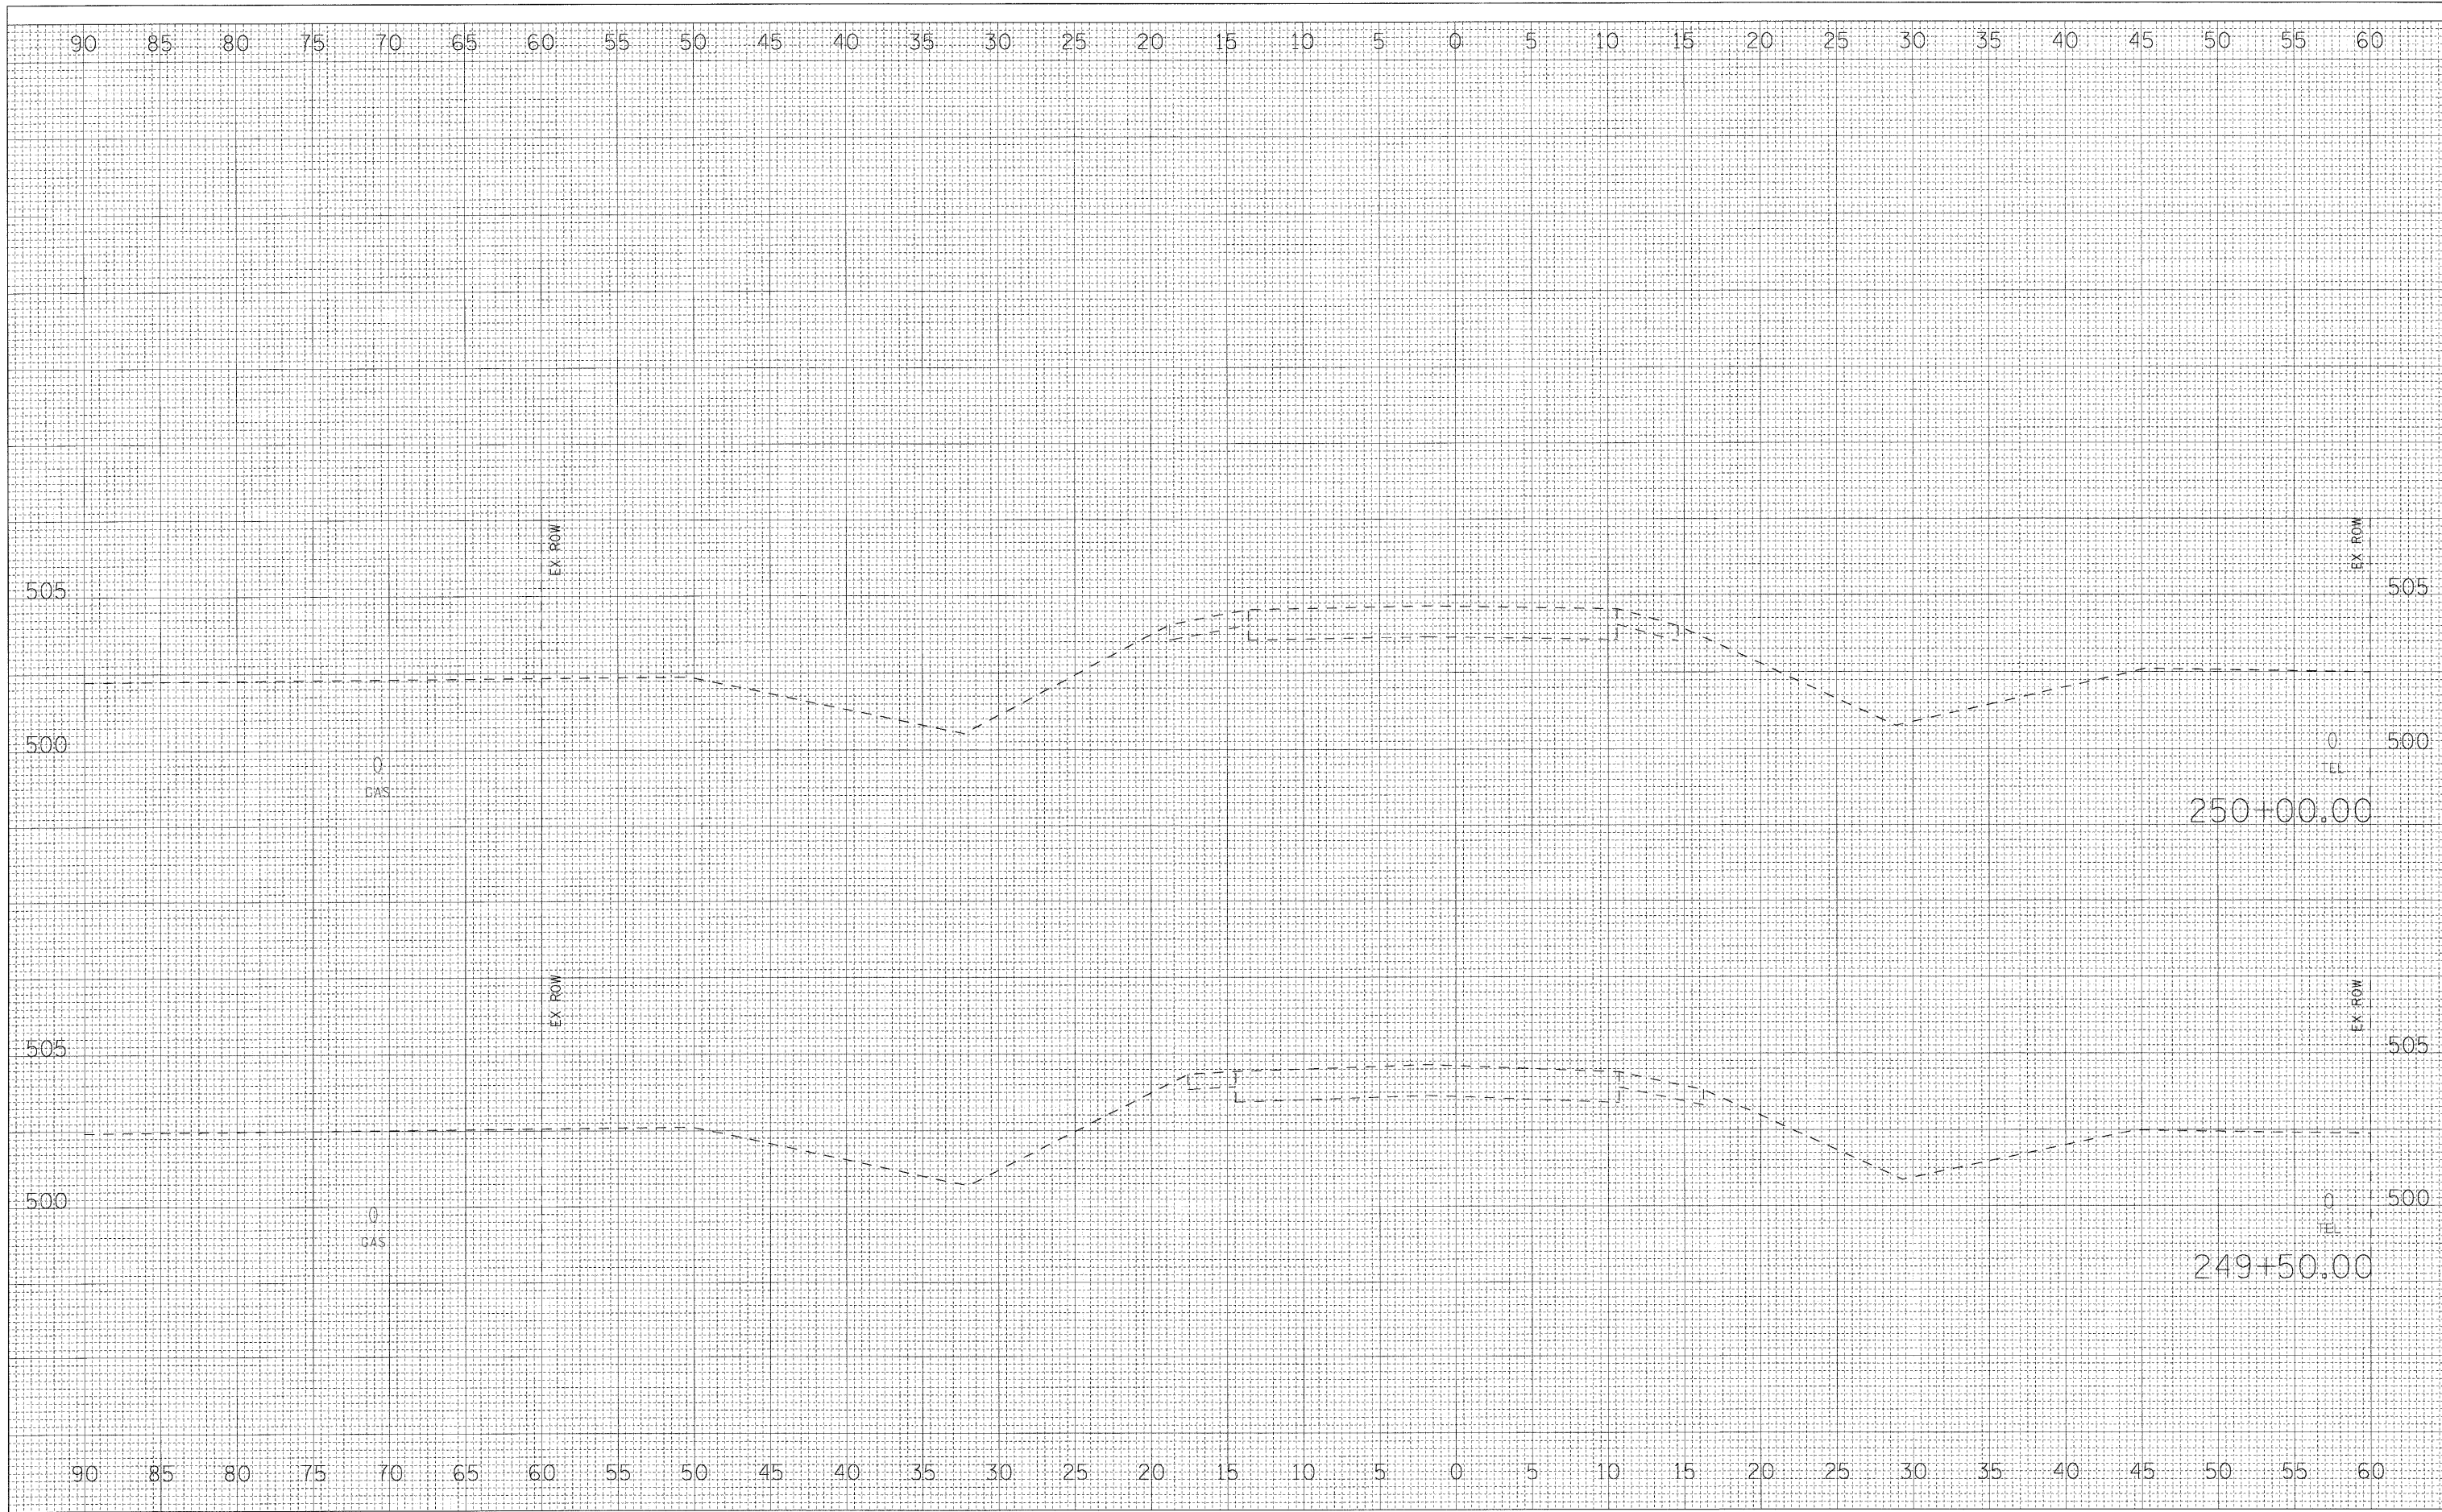

| | | | | | | | | | | | |
|--|------------------------|------------|-----------|---|-------------------|---|---------------------|----------------------------------|--------------------|--------------|--|
| FILE NAME = P:\0340702\hutsenville\Drawings\sections\rtel_sheets.dgn | USER NAME = moakley | DESIGNED - | REVISED - | STATE OF ILLINOIS DEPARTMENT OF TRANSPORTATION | IL ROUTE 1 | F.A.P. RTE. 332 | SECTION 22N | COUNTY CRAWFORD | TOTAL SHEETS 22 | SHEET NO. 21 | |
| PLOT SCALE = 5.0000' / IN. | PLOT DATE = 12/16/2008 | DRAWN - | REVISED - | | | SCALE: | SHEET NO. OF SHEETS | STA. 249+50.00 TO STA. 250+00.00 | CONTRACT NO. 74300 | | |
| | | CHECKED - | REVISED - | | | FED. ROAD DIST. NO. ILLINOIS FED. AID PROJECT | | | | | |
| | | DATE - | REVISED - | | | | | | | | |