


DATE	
BY	
SURVEYED	
PLOTTED	
TEMPLATE	
AREAS CHECKED	
NO.	

DATE	
BY	
ORIGINAL SURVEY	
NOTE BOOK	
AREAS CHECKED	
NO.	

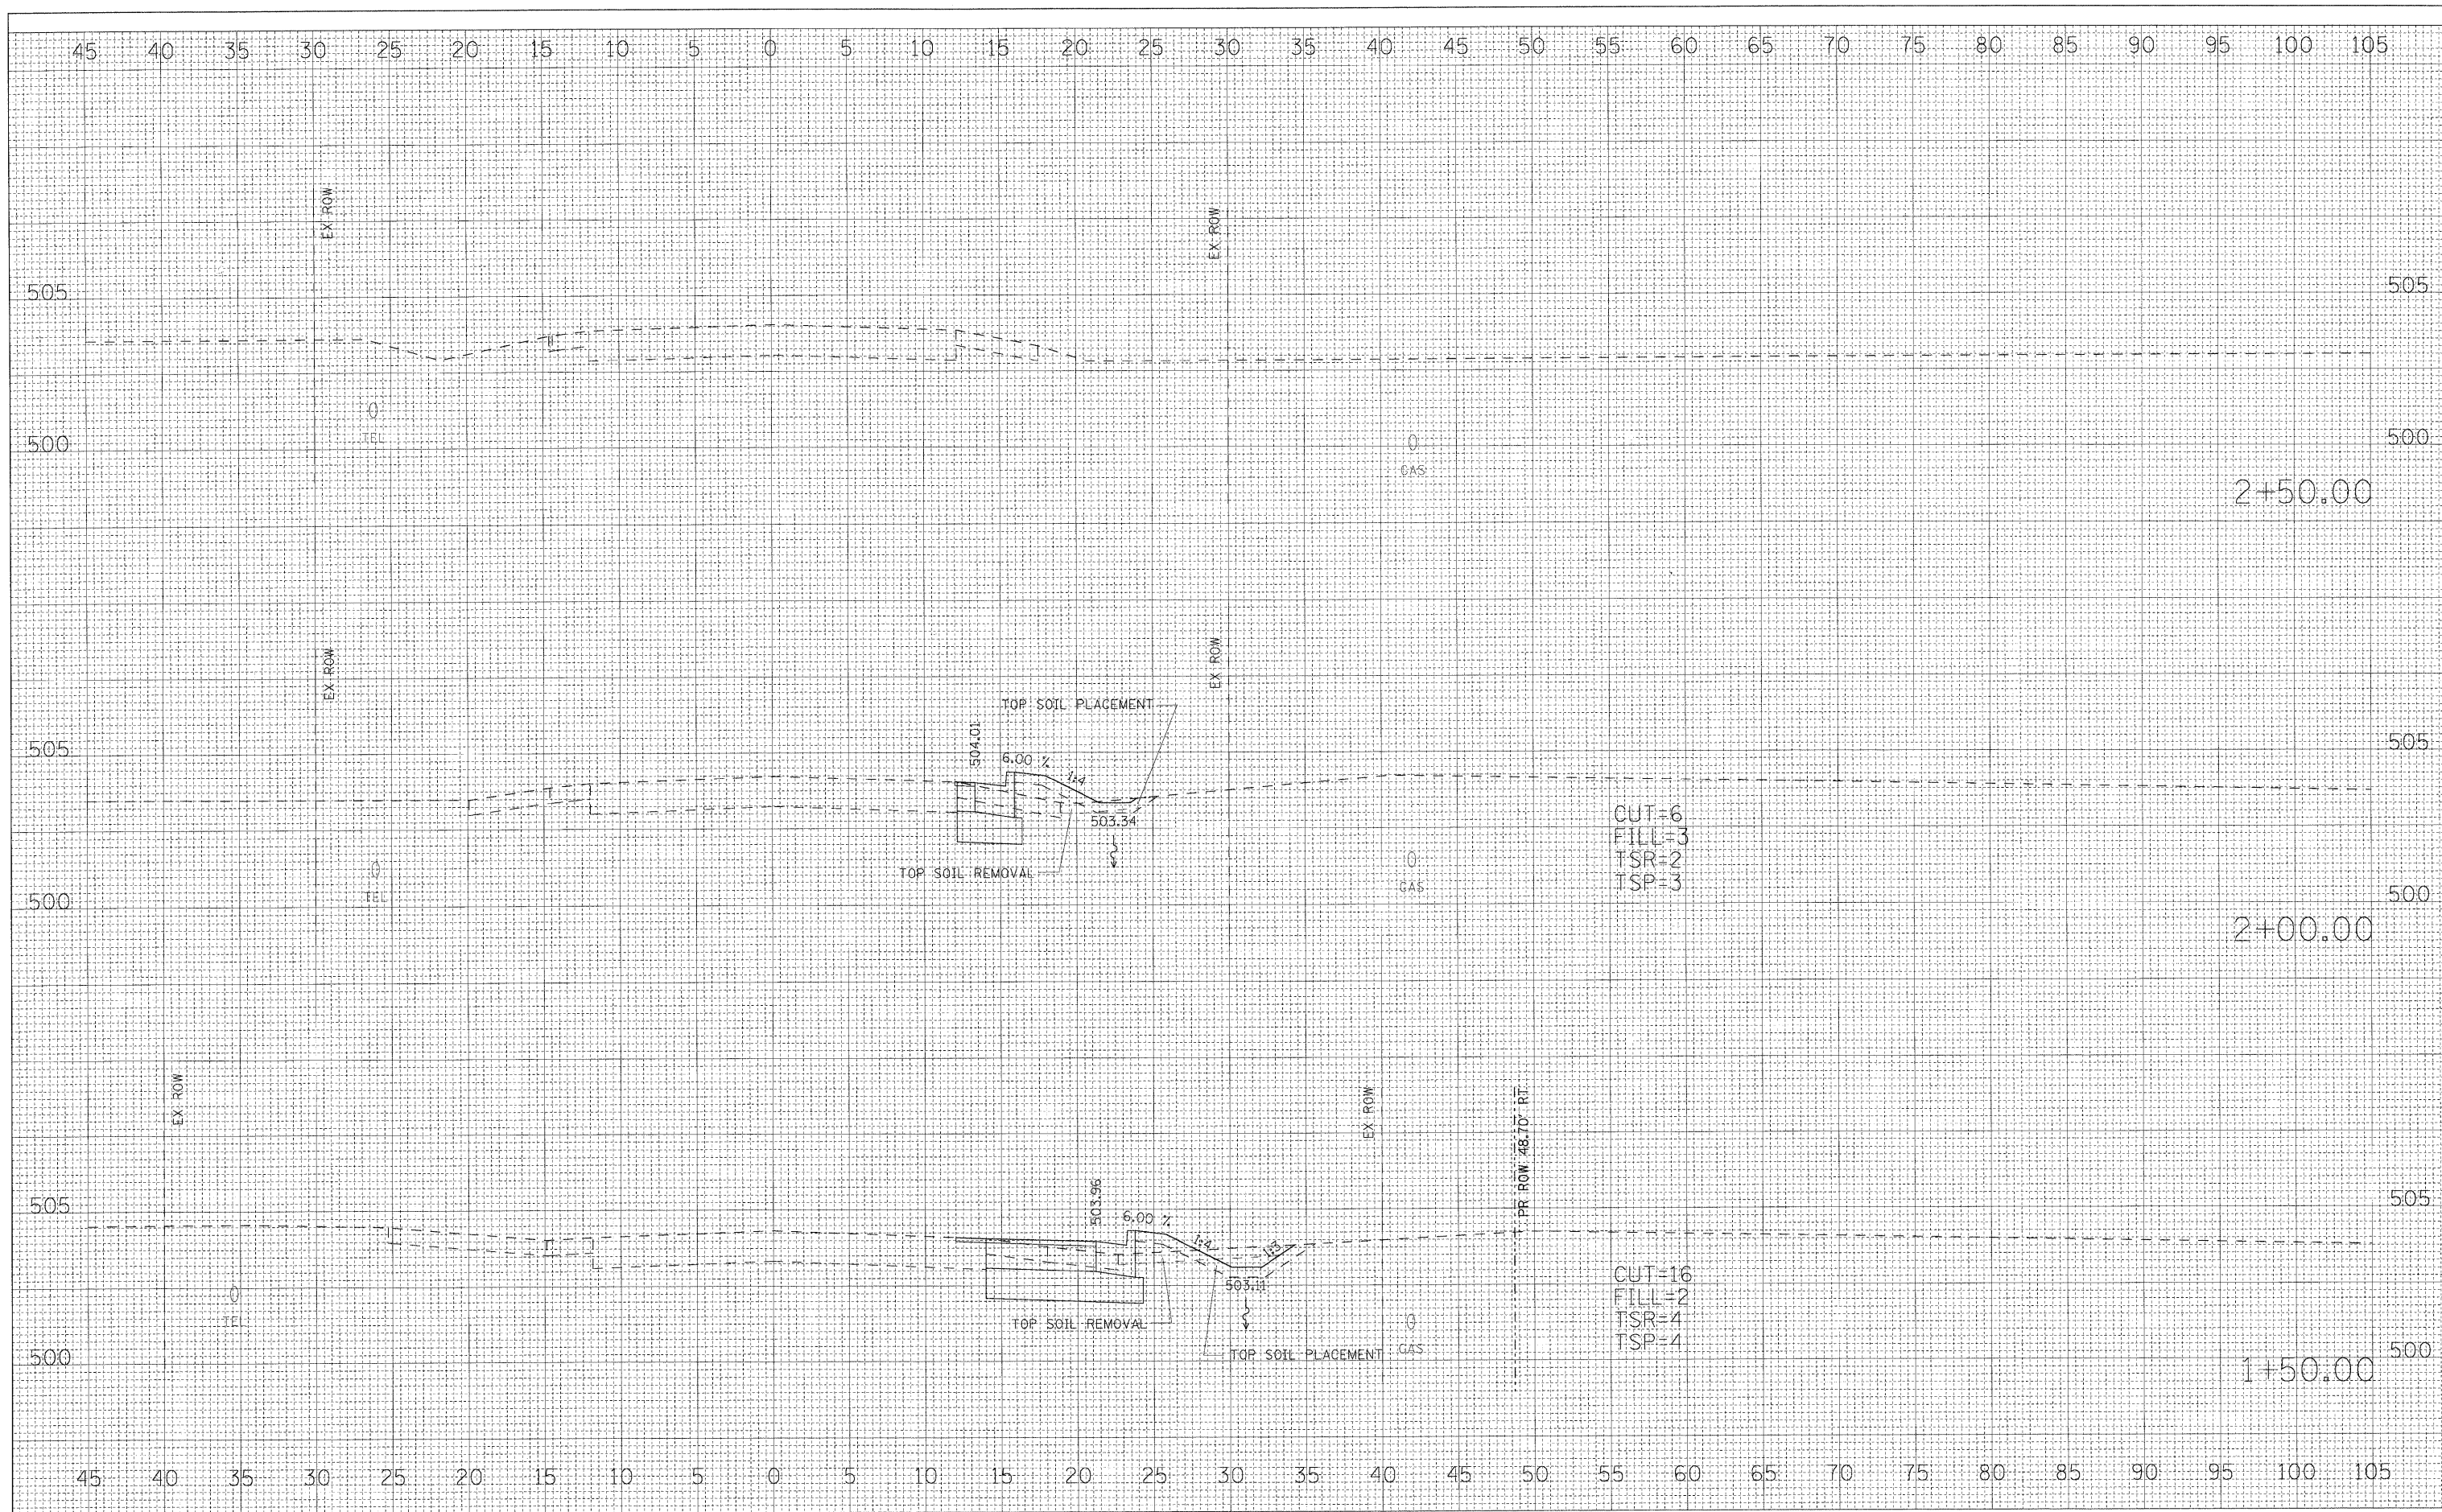

FILE NAME =	USER NAME = roakley	DESIGNED -	REVISED -	STATE OF ILLINOIS DEPARTMENT OF TRANSPORTATION	HUTSONVILLE ROAD			F.A.P. RTE.	SECTION	COUNTY	TOTAL SHEETS	SHEET NO.
P:\2340702\Hutsonville\Drawings\sections\hutsonville_sheets.dgn	PLOT SCALE = 5.0000' / IN.	DRAWN -	REVISED -					332	22N	CRAWFORD	22	22
PLOT DATE = 12/16/2008	DATE -	CHECKED -	REVISED -					CONTRACT NO. 74300				
								SCALE:	SHEET NO.	OF SHEETS	STA. 1+50.00 TO STA. 2+50.00	FED. ROAD DIST. NO.