

GENERAL NOTES

5. THE FOLLOWING MIXTURE REQUIREMENTS ARE APPLICABLE FOR THIS PROJECT:

MIXTURE USE	POLY SURFACE	LEVEL BINDER	POLY BINDER	SHOULDERS	INCIDENTAL SURF
AC/PG	SBS PG 76-22	PG 64-22	SBS PG 76-22	PG 64-22	PG 64-22
RAP % (MAX)	0%	10%	10%	30%	10%
DESIGN AIR VOIDS	4.0% @ Ndes=80	4.0% @ Ndes=90	4.0% @ Ndes=90	2.0% @ Ndes=30	4.0% @ Ndes=90
MIX COMPOSITION (GRADATION MIXTURE)		IL 9.5	IL 19.0		
FRICITION AGGREGATE	SMA	MIXTURE "C"	MIXTURE "B"	BAM	MIXTURE "C"


TOP LIFT SHOULDERS - DESIGN THIS MIX AT 2.0% VOIDS AND ADD ASPHALT TO REDUCE VOIDS TO 1.5%.

PLAN QUANTITIES FOR BITUMINOUS CONCRETE SURFACE COURSE ITEMS ARE CALCULATED USING A UNIT WEIGHT OF 112 LB/SQ YD/IN (59.8 KG/SQ M/25 mm THICKNESS).


THE CONTRACTOR SHALL BE AWARE THAT THERE MAY BE CONFLICTS WITH GUARDRAIL INSTALLATION WITH THE INTERCHANGE PROJECT; FAI 70, SECTION 60-10K-1, 100-HB, MADISON COUNTY, CONTRACT 76709.

SHOULD ANY OF THE CONFLICTS ARISE DUE TO ANY CONSTRUCTION ACTIVITIES ON CONTRACT 76709, SOME GUARDRAIL ITEMS MAY BE DEDUCTED FROM THIS CONTRACT.

WESTBOUND WORK SCHEDULE

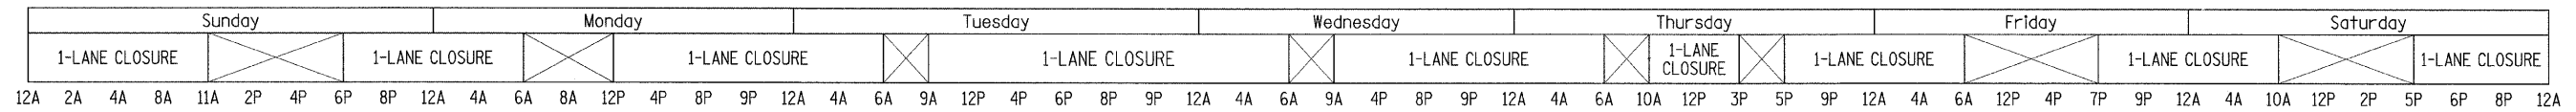

EASTBOUND WORK SCHEDULE

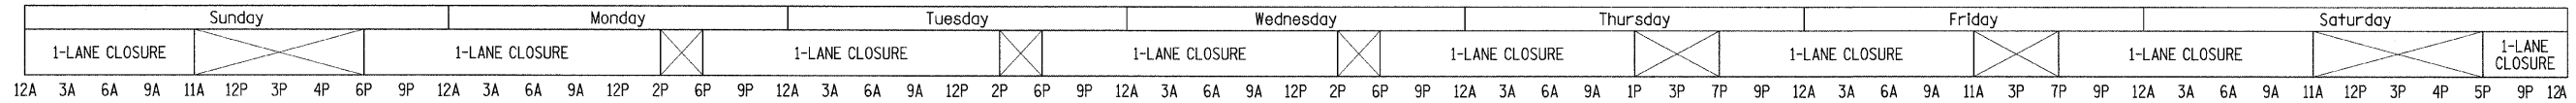

26. IT IS THE CONTRACTOR'S OPTION TO USE THE MATERIAL TRANSFER DEVICE (MTD) ON ANY LIFT. THE PAY ITEM FOR THE MTD WILL NOT BE INCLUDED IN THIS CONTRACT.

Rev. 9-8-09

Rev. Sheet 8-31-09

* 60-(7,8,9,10)RS, 60-(8,9,10)BR

FILE NAME =	USER NAME = conoverpj	DESIGNED -	REVISED -	STATE OF ILLINOIS DEPARTMENT OF TRANSPORTATION	INDEX OF SHEETS, HIGHWAY STANDARDS, GENERAL NOTES AND COMMITMENTS	F.A.I. RTE.	SECTION	COUNTY	TOTAL SHEETS	SHEET NO.	
cd:\pwork\p\WIDOT\CONOVERPJ\dms71073\ds76a73-shr-plan.dgn	PLOT SCALE = 50.0000' / IN.	DRAWN -	REVISED -			70	*	MADISON	150	2A	
Johnson, Depp & Oulsenberry CONSULTING ENGINEERS Springfield, Illinois	PLOT DATE = 8/24/2009	CHECKED -	REVISED -			CONTRACT NO. 76709					
		DATE -	REVISED -			ILLINOIS FED. AID PROJECT					