


BY	DATE
ORIGINAL SURVEY	SURVEYED
NOTE BOOK	PLOTTED
NO.	TEMPLATE
	AREAS CHECKED

BY	DATE
ORIGINAL SURVEY	SURVEYED
NOTE BOOK	PLOTTED
NO.	TEMPLATE
	AREAS CHECKED

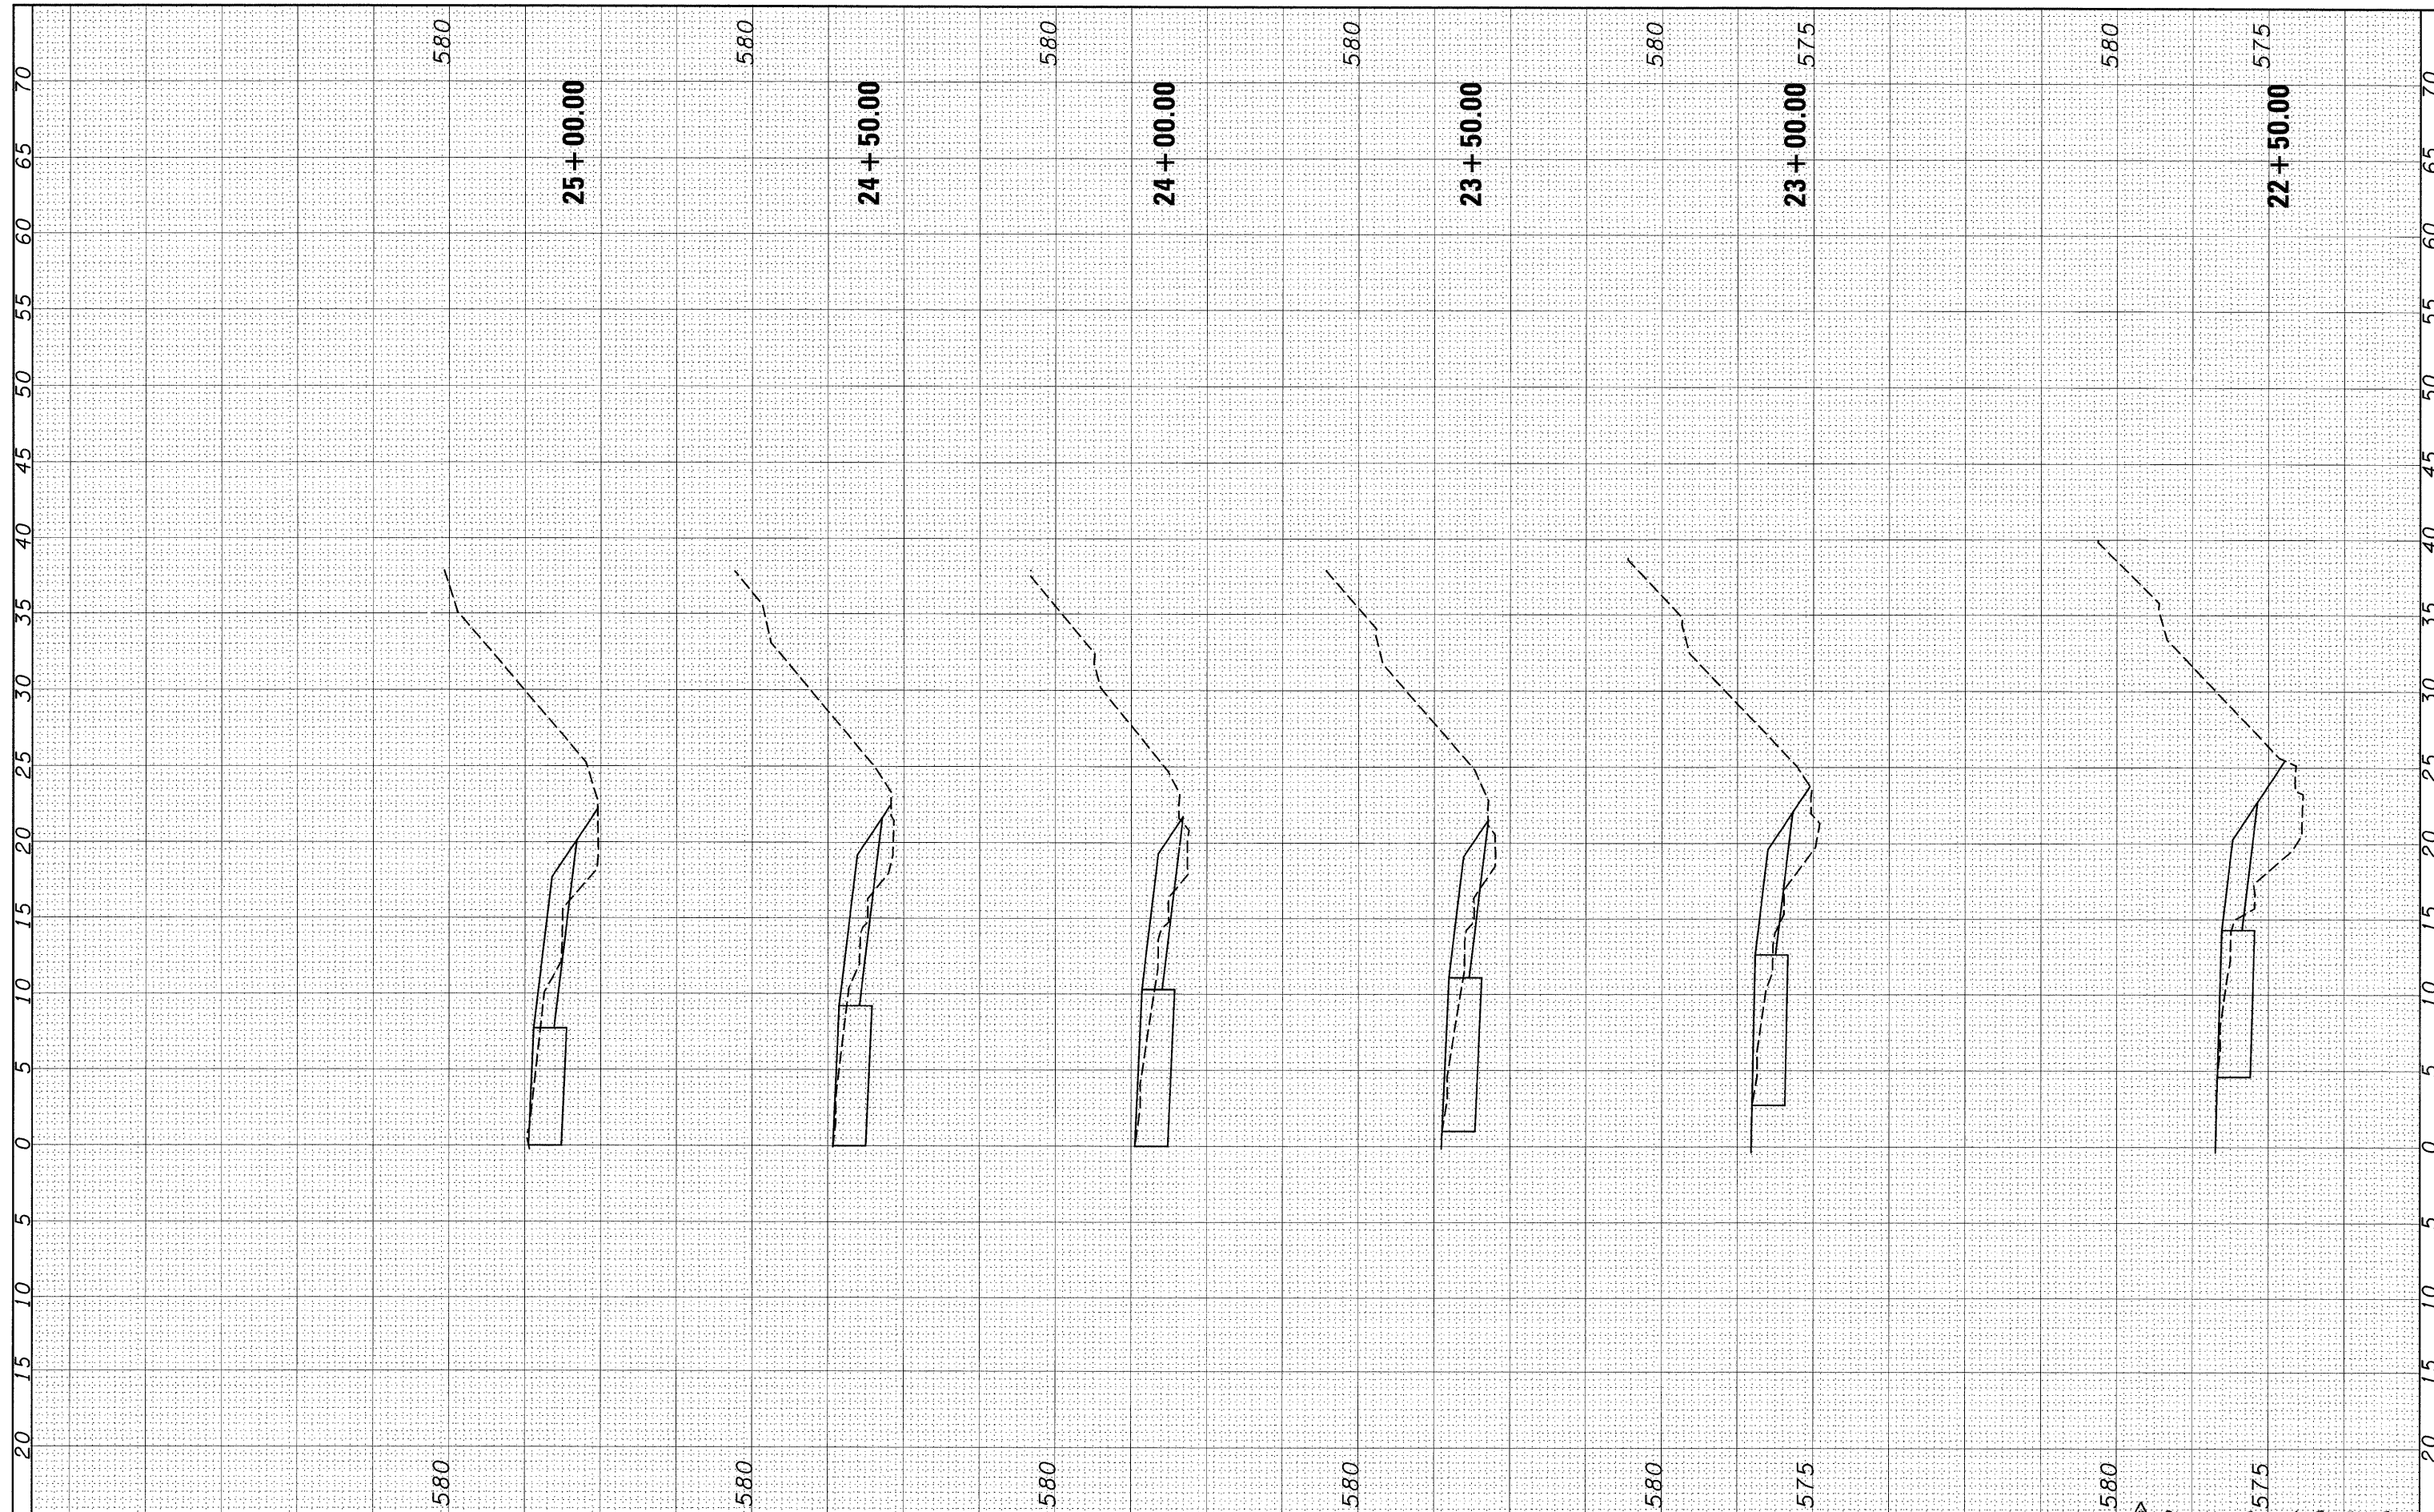

FILE NAME =
#FILE#

USER NAME = #USER#
DESIGNED -
DRAWN -
CHECKED -
DATE -

REVISIED -
REVISIED -
REVISIED -
REVISIED -

DESIGNED -
DRAWN -
CHECKED -
DATE -

**STATE OF ILLINOIS
DEPARTMENT OF TRANSPORTATION**

SCALE: SHEET NO. OF SHEETS STA. 22+50.00 TO STA. 25+00.00

F.A. 1	SECTION	COUNTY	TOTAL SHEETS	SHEET NO.
70	*	Madison	150	150 K
* 60-17,89,10)RS, 60-89,10)RR			CONTRACT NO. 76A73	
ILLINOIS FED. AID PROJECT				

Added Sheet 9-8-09