


EXISTING PAVED SHOULDER REMOVAL
(SEE RAMP WIDENING DETAIL)

EXISTING CONCRETE PATCH
(DO NOT DISTURB)

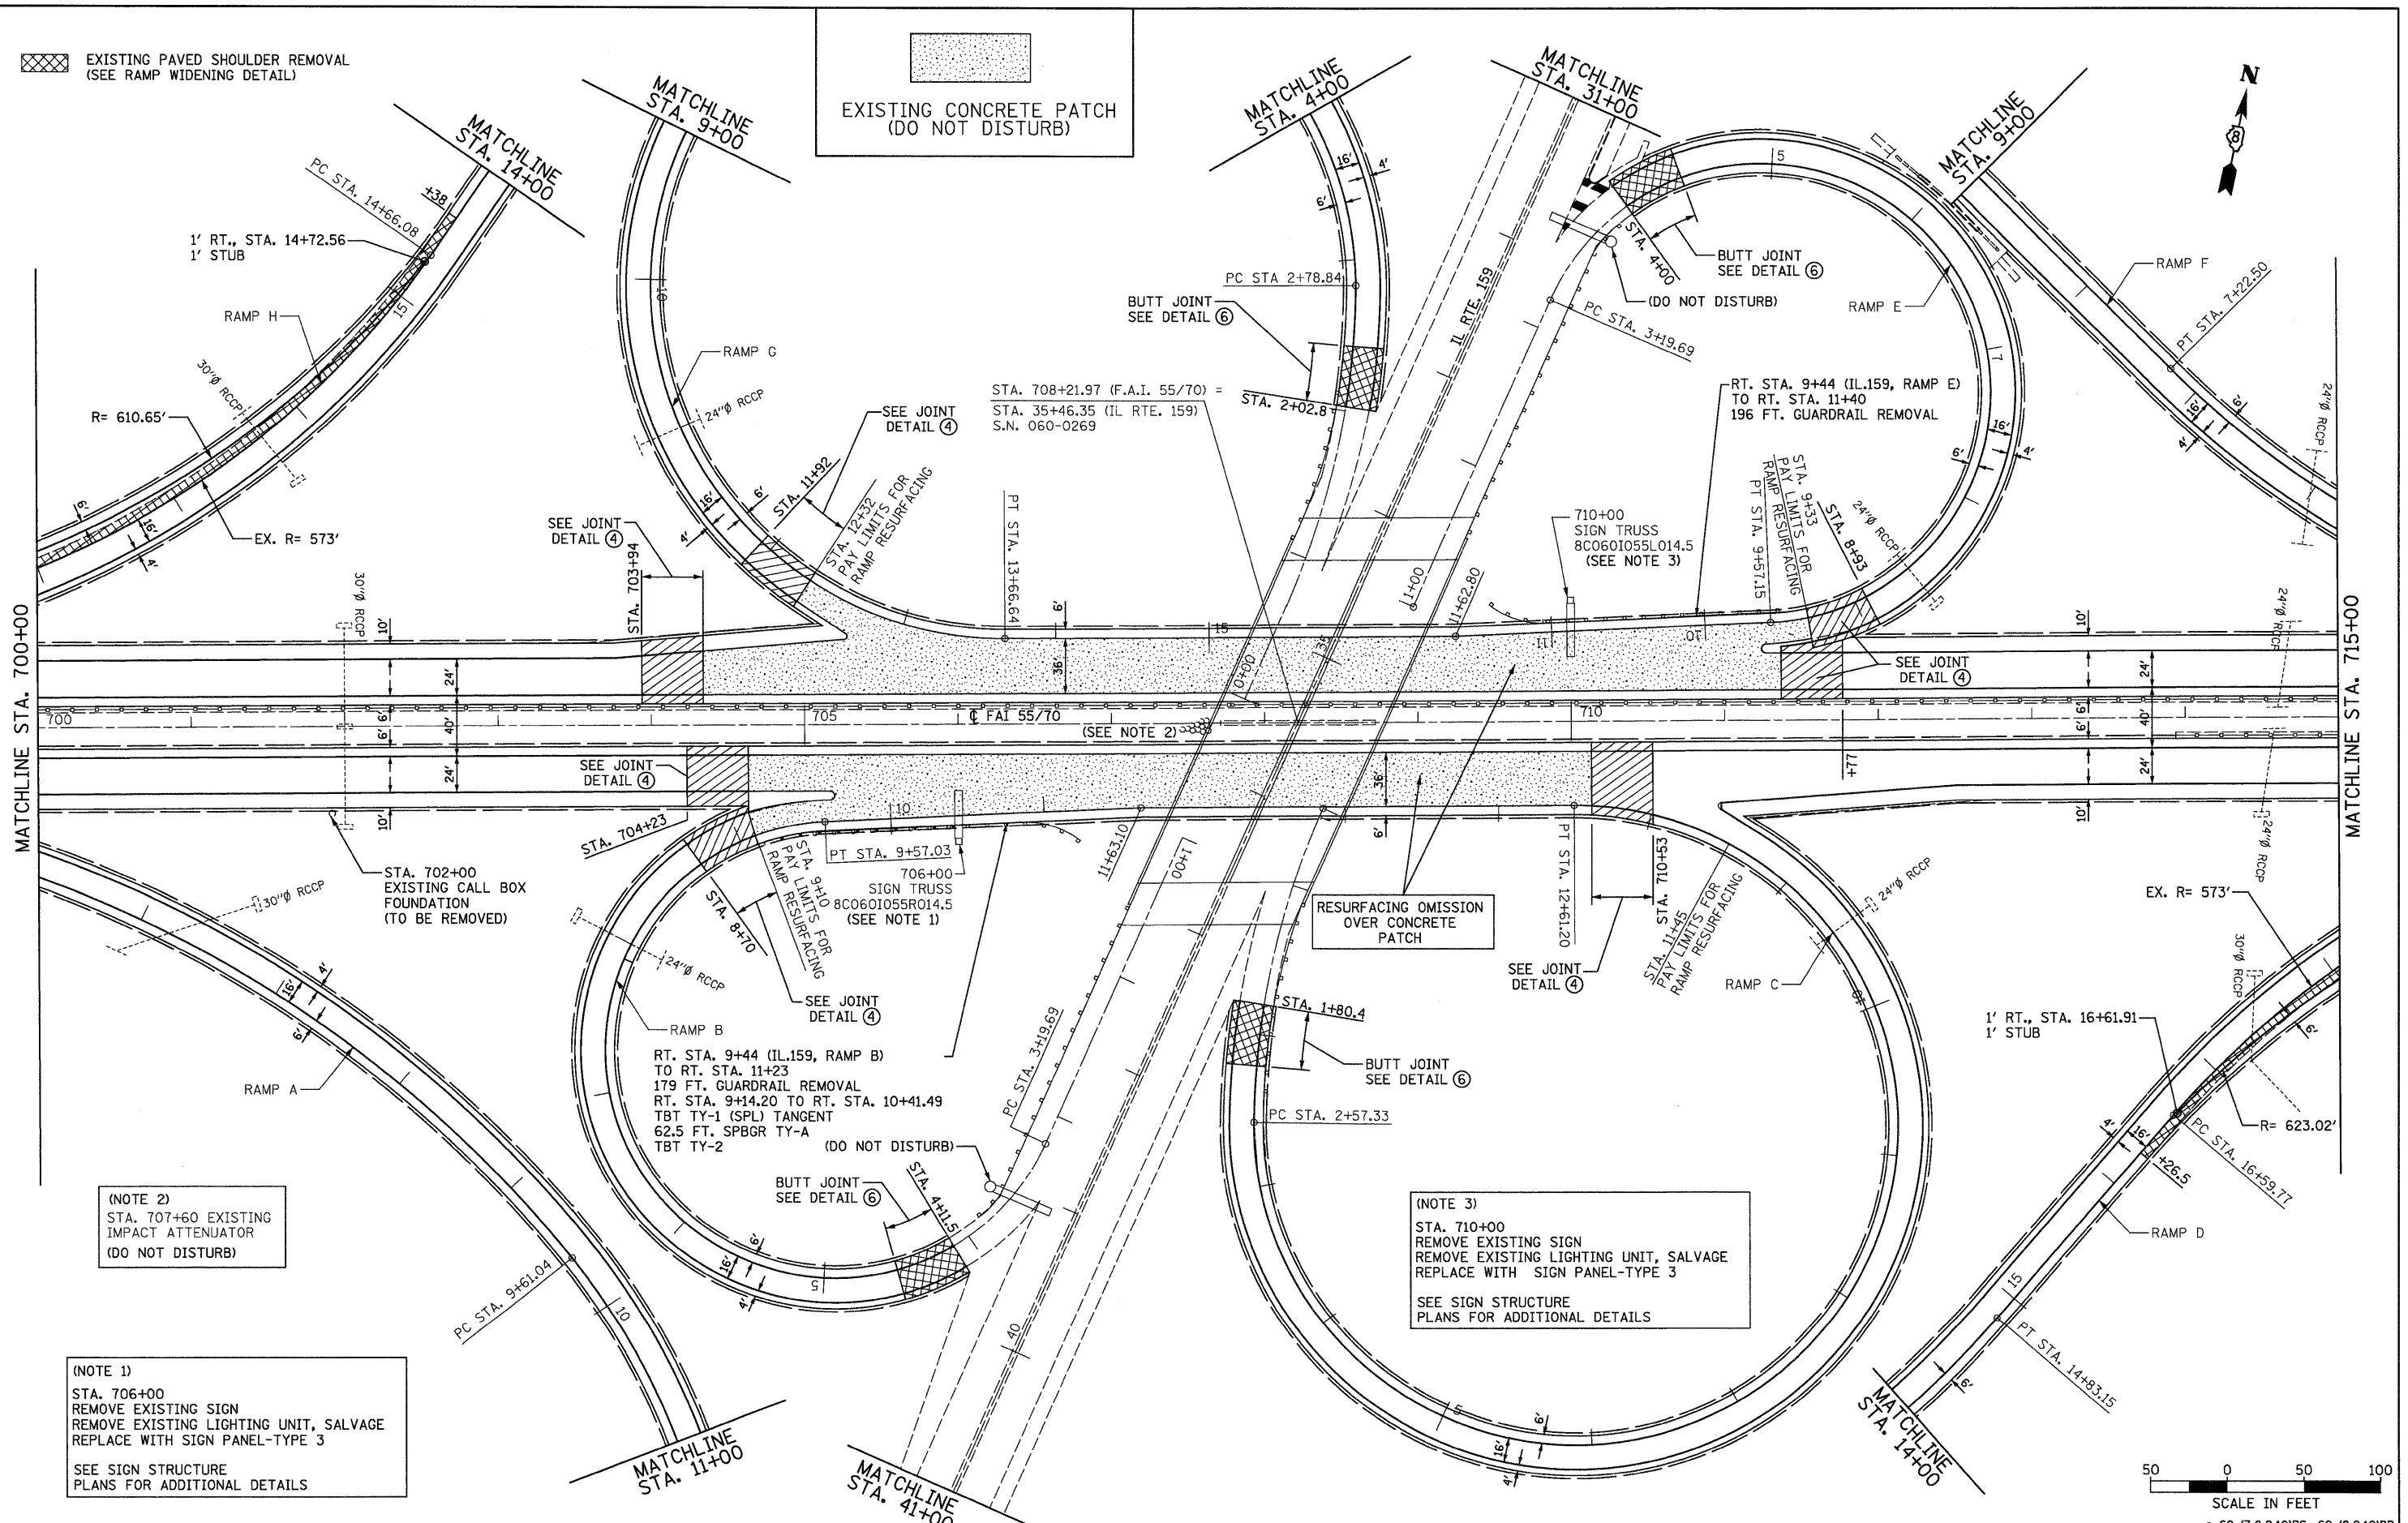

(NOTE 2)
STA. 707+60 EXISTING
IMPACT ATTENUATOR
(DO NOT DISTURB)

(NOTE 1)
STA. 706+00
REMOVE EXISTING SIGN
REMOVE EXISTING LIGHTING UNIT, SALVAGE
REPLACE WITH SIGN PANEL-TYPE 3
SEE SIGN STRUCTURE
PLANS FOR ADDITIONAL DETAILS

(NOTE 3)
STA. 710+00
REMOVE EXISTING SIGN
REMOVE EXISTING LIGHTING UNIT, SALVAGE
REPLACE WITH SIGN PANEL-TYPE 3
SEE SIGN STRUCTURE
PLANS FOR ADDITIONAL DETAILS

FILE NAME = ... \D876A73-shr-plan18.dgn		USER NAME = SJS		DESIGNED -		REVISED -		STATE OF ILLINOIS DEPARTMENT OF TRANSPORTATION		F.A.I. ROUTE 70 ROADWAY PLANS		F.A.I. RTE. 70		SECTION *		COUNTY MADISON		TOTAL SHEETS 150		SHEET NO. 31	
PLOT SCALE = 50.0000' / IN.		PLOT DATE = 06/12/2009 09:19:39		DRAWN -		REVISED -						SCALE: 1" = 50'		SHEET NO. OF SHEETS		STA. 700+00 TO STA. 715+00		FED. ROAD DIST. NO.		ILLINOIS FED. AID PROJECT	
CHECKED -		DATE -		DATE -		DATE -															
DATE -		DATE -		DATE -		DATE -															

SCALE IN FEET
50 0 50 100
• 60-(7,8,9,10)RS, 60-(8,9,10)BR