



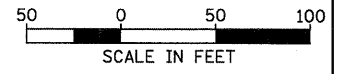

MATCHLINE STA. 1360+00

MATCHLINE STA. 1345+00

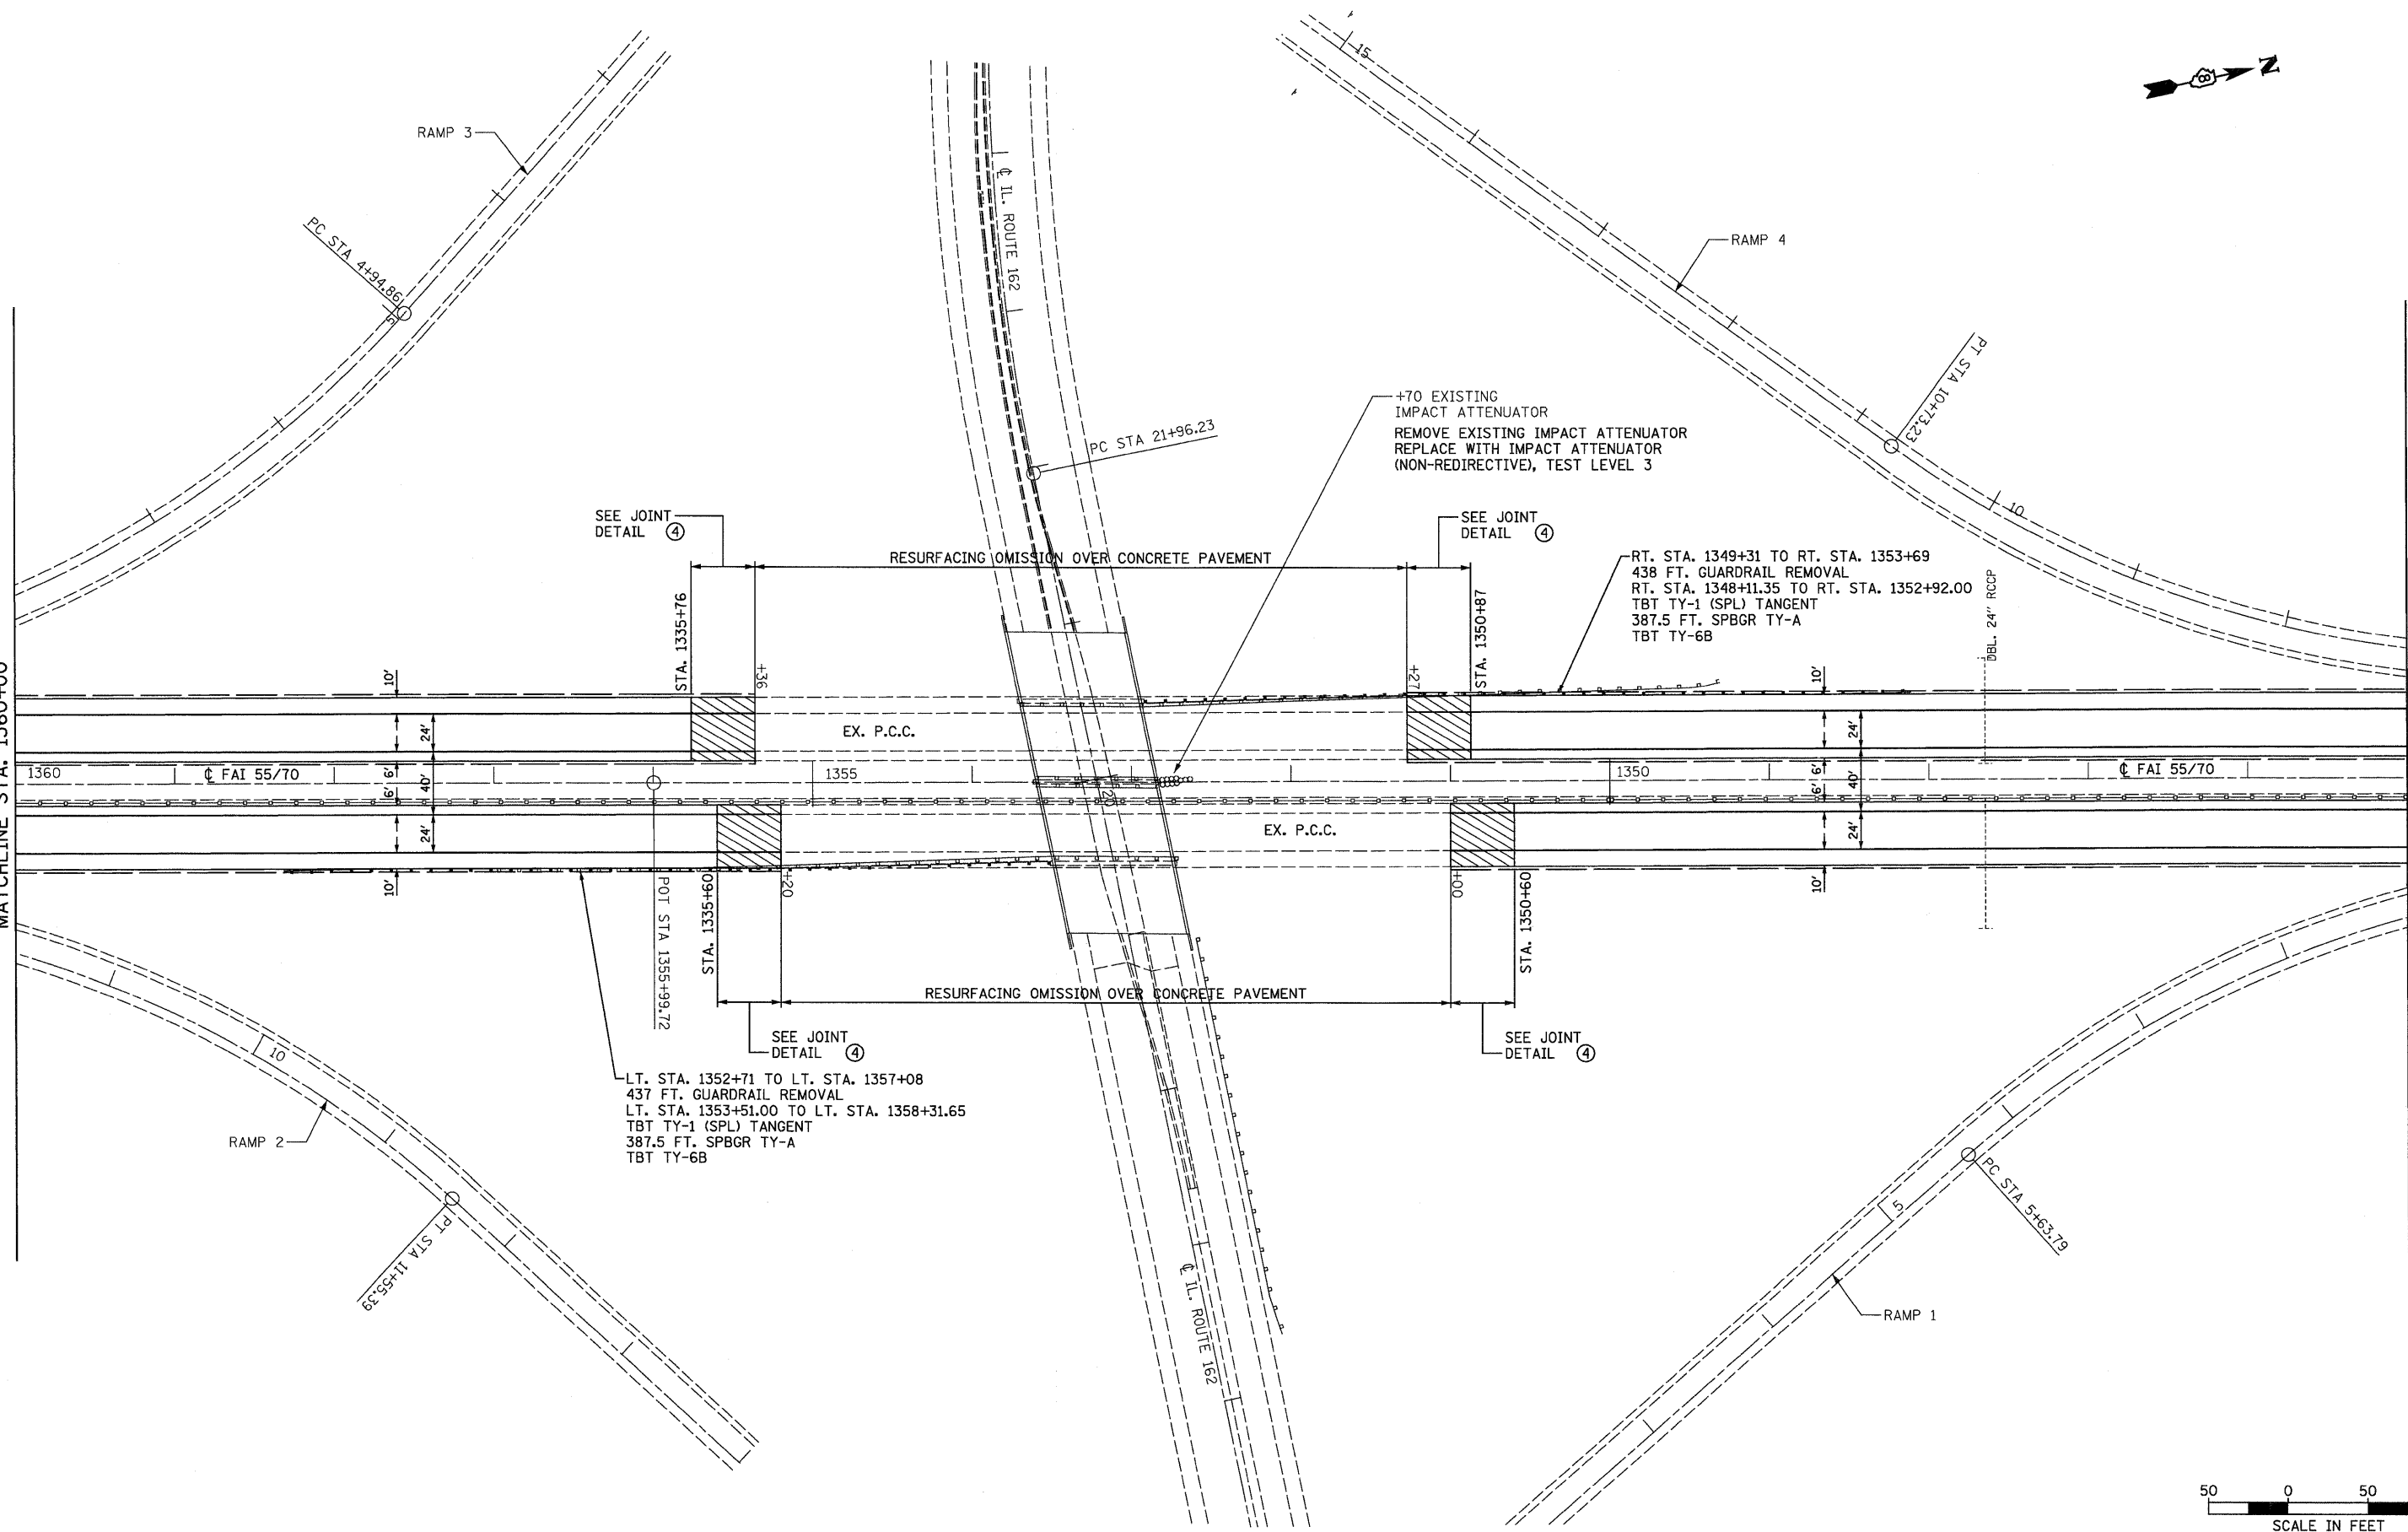

FILE NAME =  
... \DB78A73-ahh-plan22.dgn  
**Johnson, Depp & Quisenberry**  
CONSULTING ENGINEERS  
Springfield, Illinois

USER NAME = SJS  
DESIGNED -  
DRAWN -  
CHECKED -  
DATE -  
PLOT SCALE = 58.0000' / IN.  
PLOT DATE = 06/12/2009 09:23:03

DESIGNED -  
DRAWN -  
CHECKED -  
DATE -  
REVISED -  
REVISED -  
REVISED -  
REVISED -

**STATE OF ILLINOIS  
DEPARTMENT OF TRANSPORTATION**

**F.A.I. ROUTE 70  
ROADWAY PLANS**

SCALE: 1" = 50'    SHEET NO.    OF    SHEETS    STA. 1360+00    TO    STA. 1345+00

F.A.I. RTE.	SECTION	COUNTY	TOTAL SHEETS	SHEET NO.
70		MADISON	150	46
CONTRACT NO. 76A73				
FED. ROAD DIST. NO.    ILLINOIS FED. AID PROJECT				

• 60-(7,8,9,10)RS, 60-(8,9,10)BR