


CROSS SECTION
(Looking with traffic)
(SN 060-0018/19)

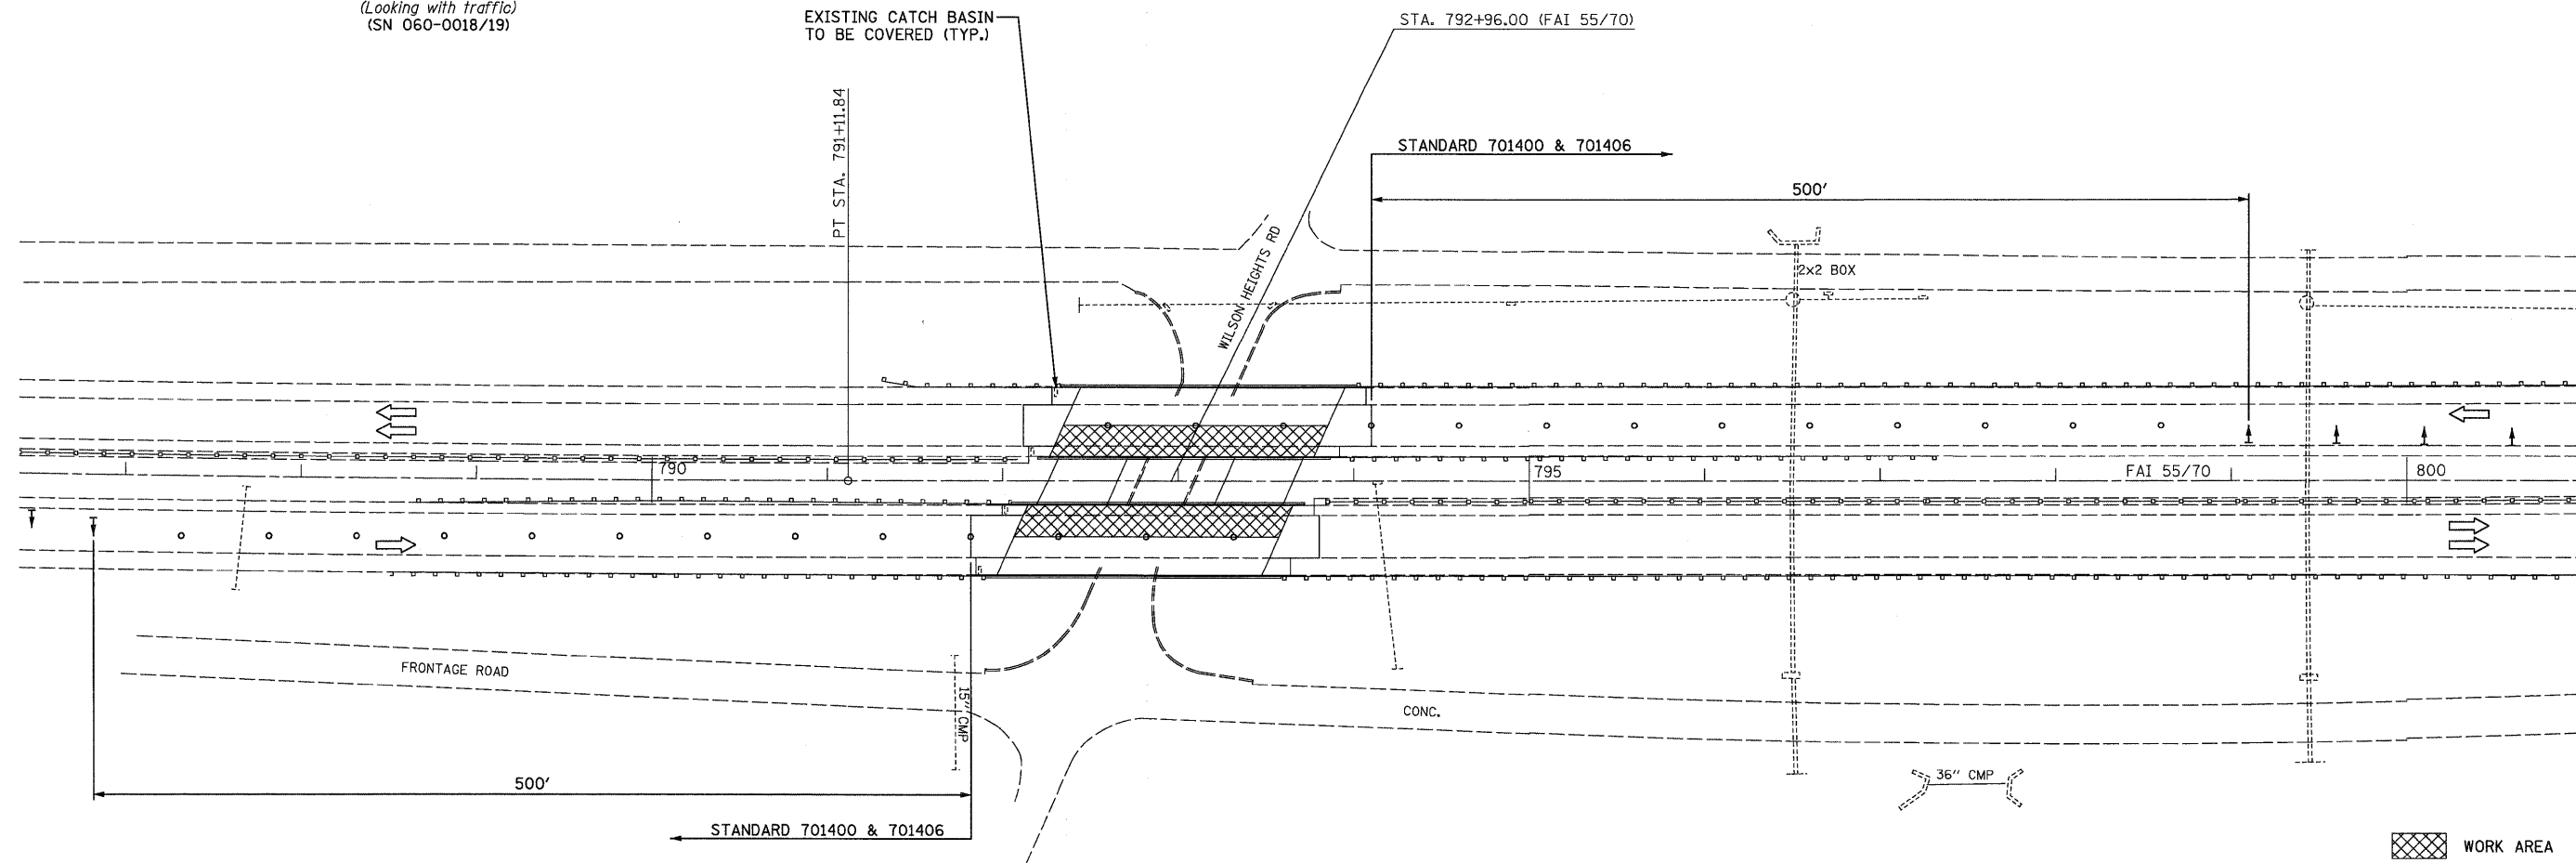


- WORK AREA
- DRUM OR CONE
- DIRECTION INDICATOR BARRICADE

NOTES:
STANDARDS 701400 AND 701406 SHALL BE USED FOR THE WORK ON SN 060-0018/19.

NO PEAK HOUR LANE CLOSURES WILL BE ALLOWED.

THE CATCH BASINS IN THE APPROACH PAVEMENT SHOULDERS LOCATED ON THE WEST END OF THE STRUCTURES SHALL BE COVERED WITH A STEEL PLATE AND LEVELED WITH HMA PRIOR TO SETTING UP TRAFFIC CONTROL IN STAGE I. THIS IS TEMPORARY WITH THIS MATERIAL TO BE REMOVED AFTER STAGE II IS COMPLETED, THE COST OF THE STEEL PLATE, HMA LEVELING MATERIAL AND REMOVAL SHALL BE INCLUDED IN THE COST OF THE TRAFFIC CONTROL AND PROTECTION ITEMS.

THE COST OF ALL TRAFFIC CONTROL DEVICES AS HEREIN SPECIFIED SHALL BE INCLUDED IN THE CONTRACT LUMP SUM PRICE FOR TRAFFIC CONTROL AND PROTECTION, STANDARD 701406.

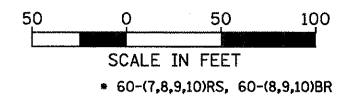

FILE NAME = ... \0876A73-ehc-staging04.dgn 	USER NAME = SJS	DESIGNED -	REVISED -	STATE OF ILLINOIS DEPARTMENT OF TRANSPORTATION	STAGE I TRAFFIC CONTROL S.N. 060-0018/19			F.A.I. RTE. 70	SECTION *	COUNTY MADISON	TOTAL SHEETS 150	SHEET NO. 57
	PLOT SCALE = 58.0000' / IN. PLOT DATE = 06/12/2009 09:25:02	DRAWN - CHECKED - DATE -	REVISED - REVISED - REVISED -		SCALE:	SHEET NO. OF SHEETS	STA. TO STA.	FED. ROAD DIST. NO. ILLINOIS FED. AID PROJECT		CONTRACT NO. 76A73		