



**CROSS SECTION**  
(Looking with traffic)  
(SN 060-0057/58)

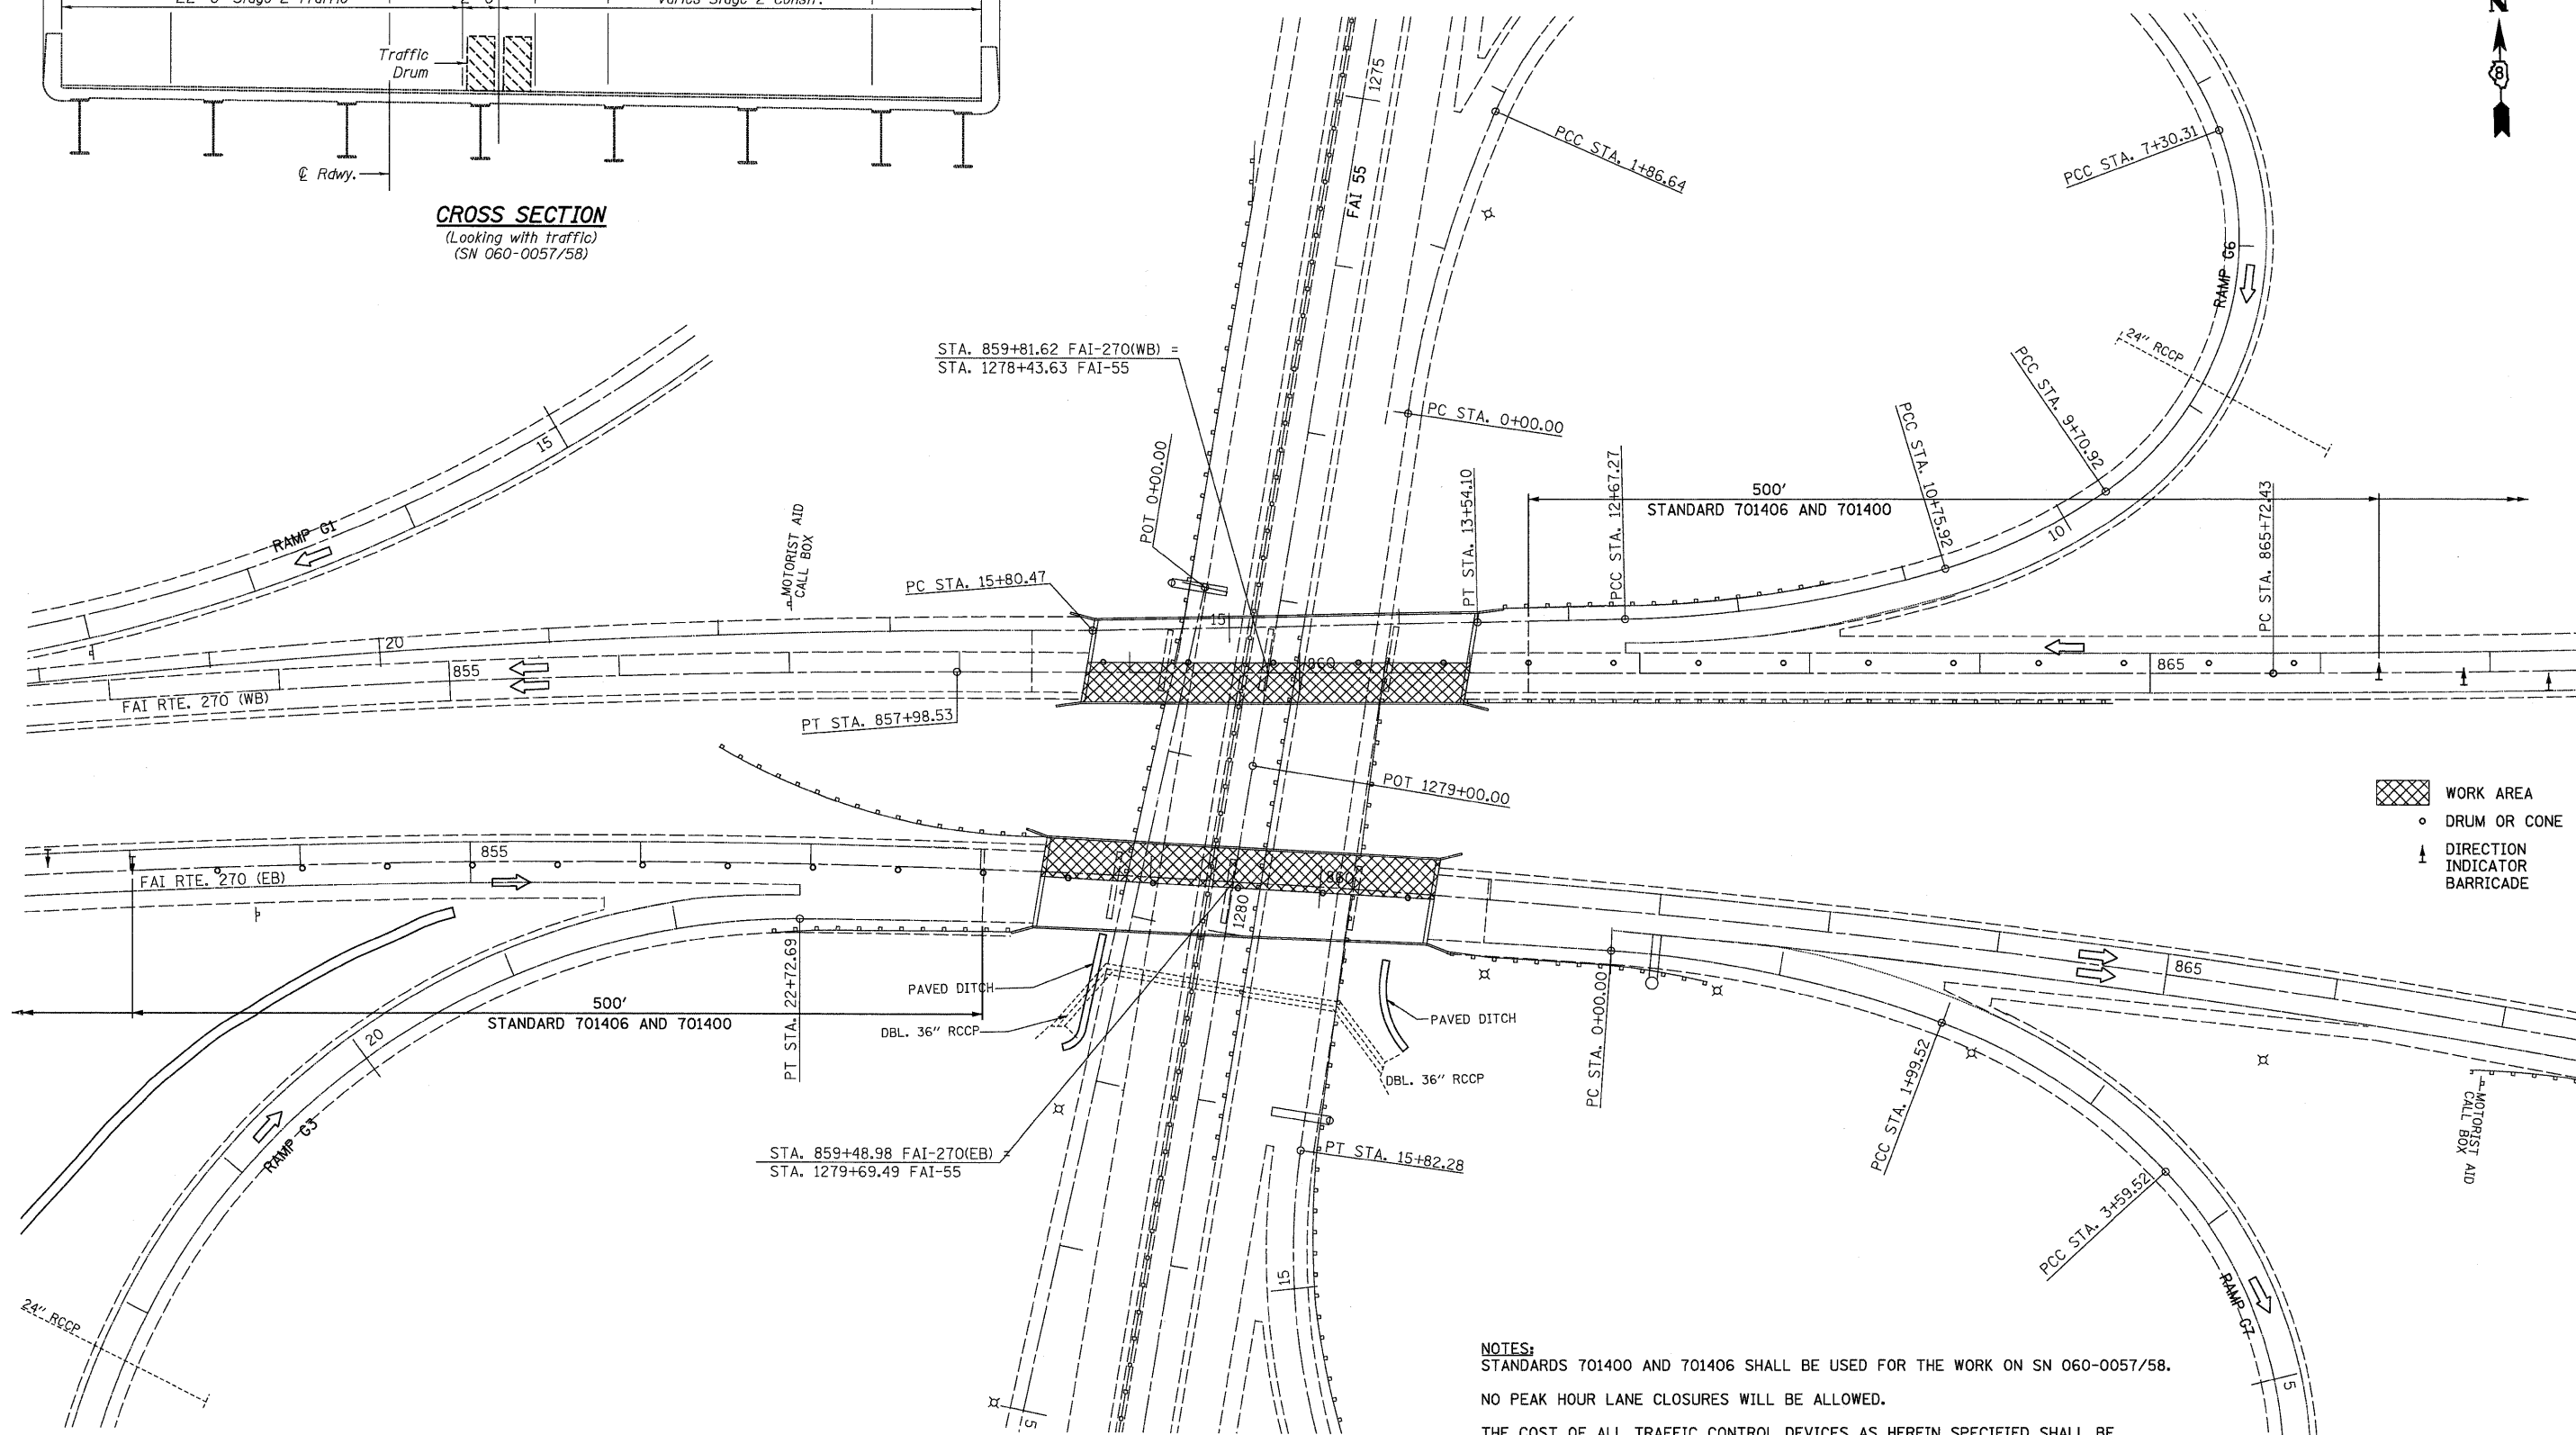

- WORK AREA
- DRUM OR CONE
- DIRECTION INDICATOR BARRICADE

**NOTES:**  
STANDARDS 701400 AND 701406 SHALL BE USED FOR THE WORK ON SN 060-0057/58.  
NO PEAK HOUR LANE CLOSURES WILL BE ALLOWED.  
THE COST OF ALL TRAFFIC CONTROL DEVICES AS HEREIN SPECIFIED SHALL BE INCLUDED IN THE CONTRACT LUMP SUM PRICE FOR TRAFFIC CONTROL AND PROTECTION, STANDARD 701406 FOR WORK ON SN 060-0057/58.

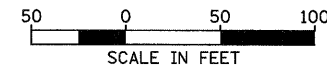

SCALE IN FEET  
• 60-(7,8,9,10)RS, 60-(8,9,10)BR

FILE NAME = ... \D878A73-sh-t-staging07.dgn  
**Johnson, Depp & Qulsenberry**  
CONSULTING ENGINEERS  
Springfield, Illinois

USER NAME = SJS  
DESIGNED -  
DRAWN -  
CHECKED -  
DATE -  
PLOT SCALE = 58.0202' / IN.  
PLOT DATE = 06/12/2009 09:25:51

DESIGNED -  
DRAWN -  
CHECKED -  
DATE -  
REVISED -  
REVISED -  
REVISED -  
REVISED -

**STATE OF ILLINOIS**  
**DEPARTMENT OF TRANSPORTATION**

**STAGE I TRAFFIC CONTROL**  
**S.N. 060-0057/58**  
SCALE: SHEET NO. OF SHEETS STA. TO STA.

F.A.I. RTE.	SECTION	COUNTY	TOTAL SHEETS	SHEET NO.
70		MADISON	150	63
FED. ROAD DIST. NO. ILLINOIS FED. AID PROJECT			CONTRACT NO. 76A73	