
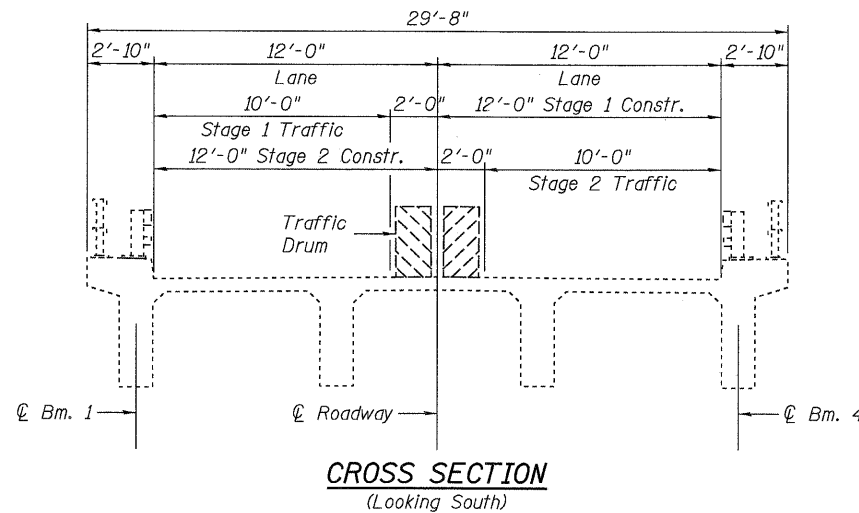
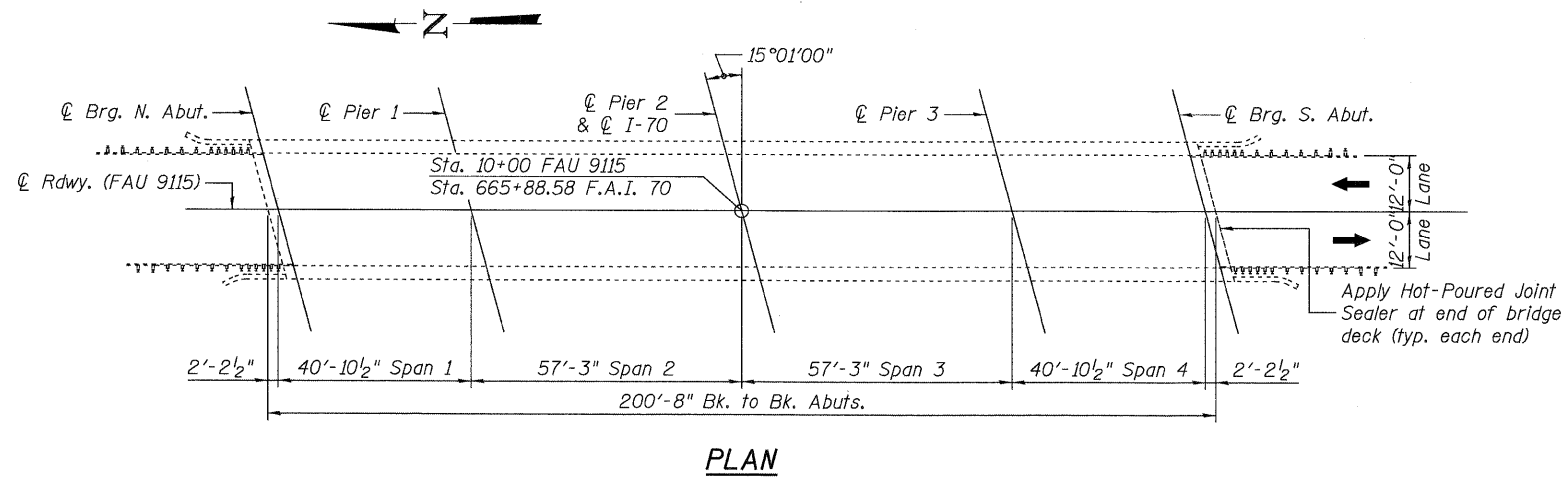


STATE OF ILLINOIS
DEPARTMENT OF TRANSPORTATION

INDEX OF SHEETS

Sheet No.	Description
1	Gen. Plan, Gen. Notes & Total Bill of Mat'l
2-3	Bearing Details

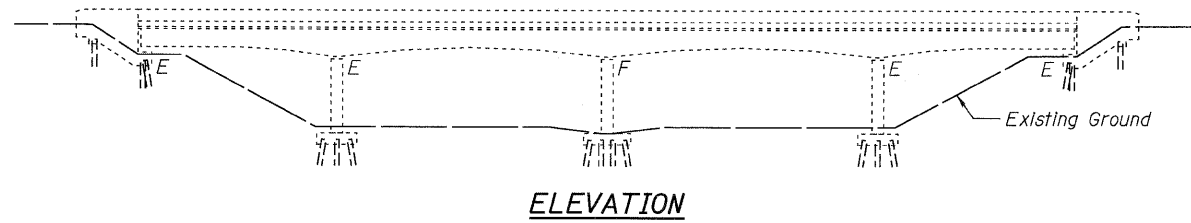

GENERAL NOTES

Concrete Sealer shall be applied to the surfaces of the bridge deck and parapets, including wings. See Special Provision for "BRIDGE DECK CONCRETE SEALER".

All structural steel shall be AASHTO M 270 Grade 36, unless noted otherwise.

The Organic Zinc Rich Primer / Epoxy / Urethane Paint System shall be used for painting of new structural steel except where otherwise noted. The entire system shall be shop applied, with the exception that masked off connection surfaces, field installed fasteners and damaged areas shall be touched up in the field. The color of the final finish coat for all steel surfaces shall be Gray, Munsell No. 5B 7/1. See Special Provision for "Cleaning and Painting New Metal Structures".


Existing structural steel that will be in contact with new structural steel shall be cleaned and painted prior to erection as required by the Special Provision "Cleaning and Painting Contact Surface Areas of Existing Steel Structures".

The existing structural steel coating contains lead. The Contractor shall take appropriate precautions to deal with the presence of lead on this project.

Plan dimensions and details relative to existing plans are subject to routine variations. The Contractor shall field verify existing dimensions and details affecting new construction and make necessary approved adjustments prior to construction or ordering of materials. Such variations shall not be cause for additional compensation for a change in scope of the work, however, the Contractor will be paid for the quantity actually furnished based upon the unit price bid for the work.

TOTAL BILL OF MATERIAL

ITEM	UNIT	SUPER	SUB	TOTAL
Joint Or Crack Filling	Pound	--	36	36
Furnishing And Erecting Structural Steel	Pound	--	3260	3260
Jack And Remove Existing Bearings	Each	--	16	16
Elastomeric Bearing Assembly, Type I	Each	--	16	16
Anchor Bolts, 1"	Each	--	40	40
Concrete Sealer	Sq Ft	6448	--	6448
Bridge Washing No. 1	Each	1	--	1

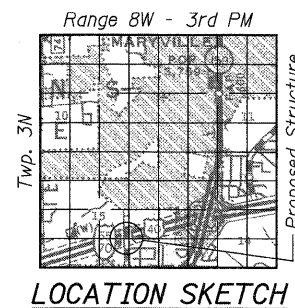

GENERAL PLAN & ELEVATION
PLEASANT RIDGE ROAD (FAU 9115) OVER
F.A.I. ROUTE 70
STRUCTURE NO. 060-0172

SHEET 1 OF 3	F.A.I. RTE.	SECTION	COUNTY	TOTAL SHEETS	SHEET NO.
	70	60-(8,9,10)BR	MADISON	150	98
		STA. 665+88.58	CONTRACT NO. 76A73		
FED. ROAD DIST. NO.		ILLINOIS FED. AID PROJECT			

JD Johnson, Depp & Quisenberry
CONSULTING ENGINEERS
Springfield, Illinois



Signed: *David Depp*
Date: *6-4-2009*
Lic. Expires: 11-30-2010

DESIGNED: JDQ	DRAWN: PTR
CHECKED: DCD	CHECKED: DCD