
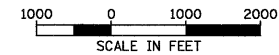


FIELD EQUIPMENT NUMBERING SYSTEM	
EXAMPLE : 006402.8W.11D	
0064	DESIGNATES HIGHWAY WHERE FIELD EQUIPMENT IS LOCATED.
006402.8	DESIGNATES MILE MARKER WHERE FIELD EQUIPMENT IS LOCATED.
006402.8W	DESIGNATES DIRECTION VIDEO DETECTOR IS MONITORING TRAFFIC OR DIRECTION TRAFFIC IS TRAVELLING TO RECEIVE DMS MESSAGE.
006402.8W.11	NUMBER ASSIGNED TO THAT FIELD EQUIPMENT
006402.8W.11D	A = ALL DIRECTIONS D = VEHICLE DETECTION C = CAMERA (P/T/Z SURVEILLANCE) H = HAR SIGNAGE WITH BEACON R = RADAR DETECTION

ITS ELEMENTS SCHEDULE			
RADAR DETECTION	STA.	EOP OFFSET	ITS PLAN #
557012.7S.33R W/L.D.	607+25 LT (SB)	30'	1 OF 7
557013.4S.34R W/L.D.	642+00 LT (SB)	30'	2A OF 7
557013.9S.35R W/45'	672+00 LT (SB)	25'	2B OF 7
557014.6N.36R W/L.D.	706+70 RT (NB)	30'	3 OF 7
557015.2N.37RW/45'	741+25 RT (NB)	30'	4A OF 7
557015.9N.38R W/L.D.	774+80 RT (NB)	30'	4B OF 7
557017.0N.39R W/L.D.	832+80 RT (NB)	35'	5 OF 7
557017.6N.40R W/L.D.	1375+00 LT (NB)	30'	6A OF 7
557018.6N.92RW/45'	1321+80 LT (NB)	30'	6B OF 7
557019.1S.93R W/L.D.	1294+50 RT (SB)	35'	7A OF 7
005519.7N.94R W/L.D.	1263+75 LT (NB)	30'	7B OF 7

W/L.D.=50' STEEL POLE WITH CAMERA LOWERING DEVICE
W/45'= LIGHT POLE, ALUMINUM, 45 FT. M.H., TENON MOUNT

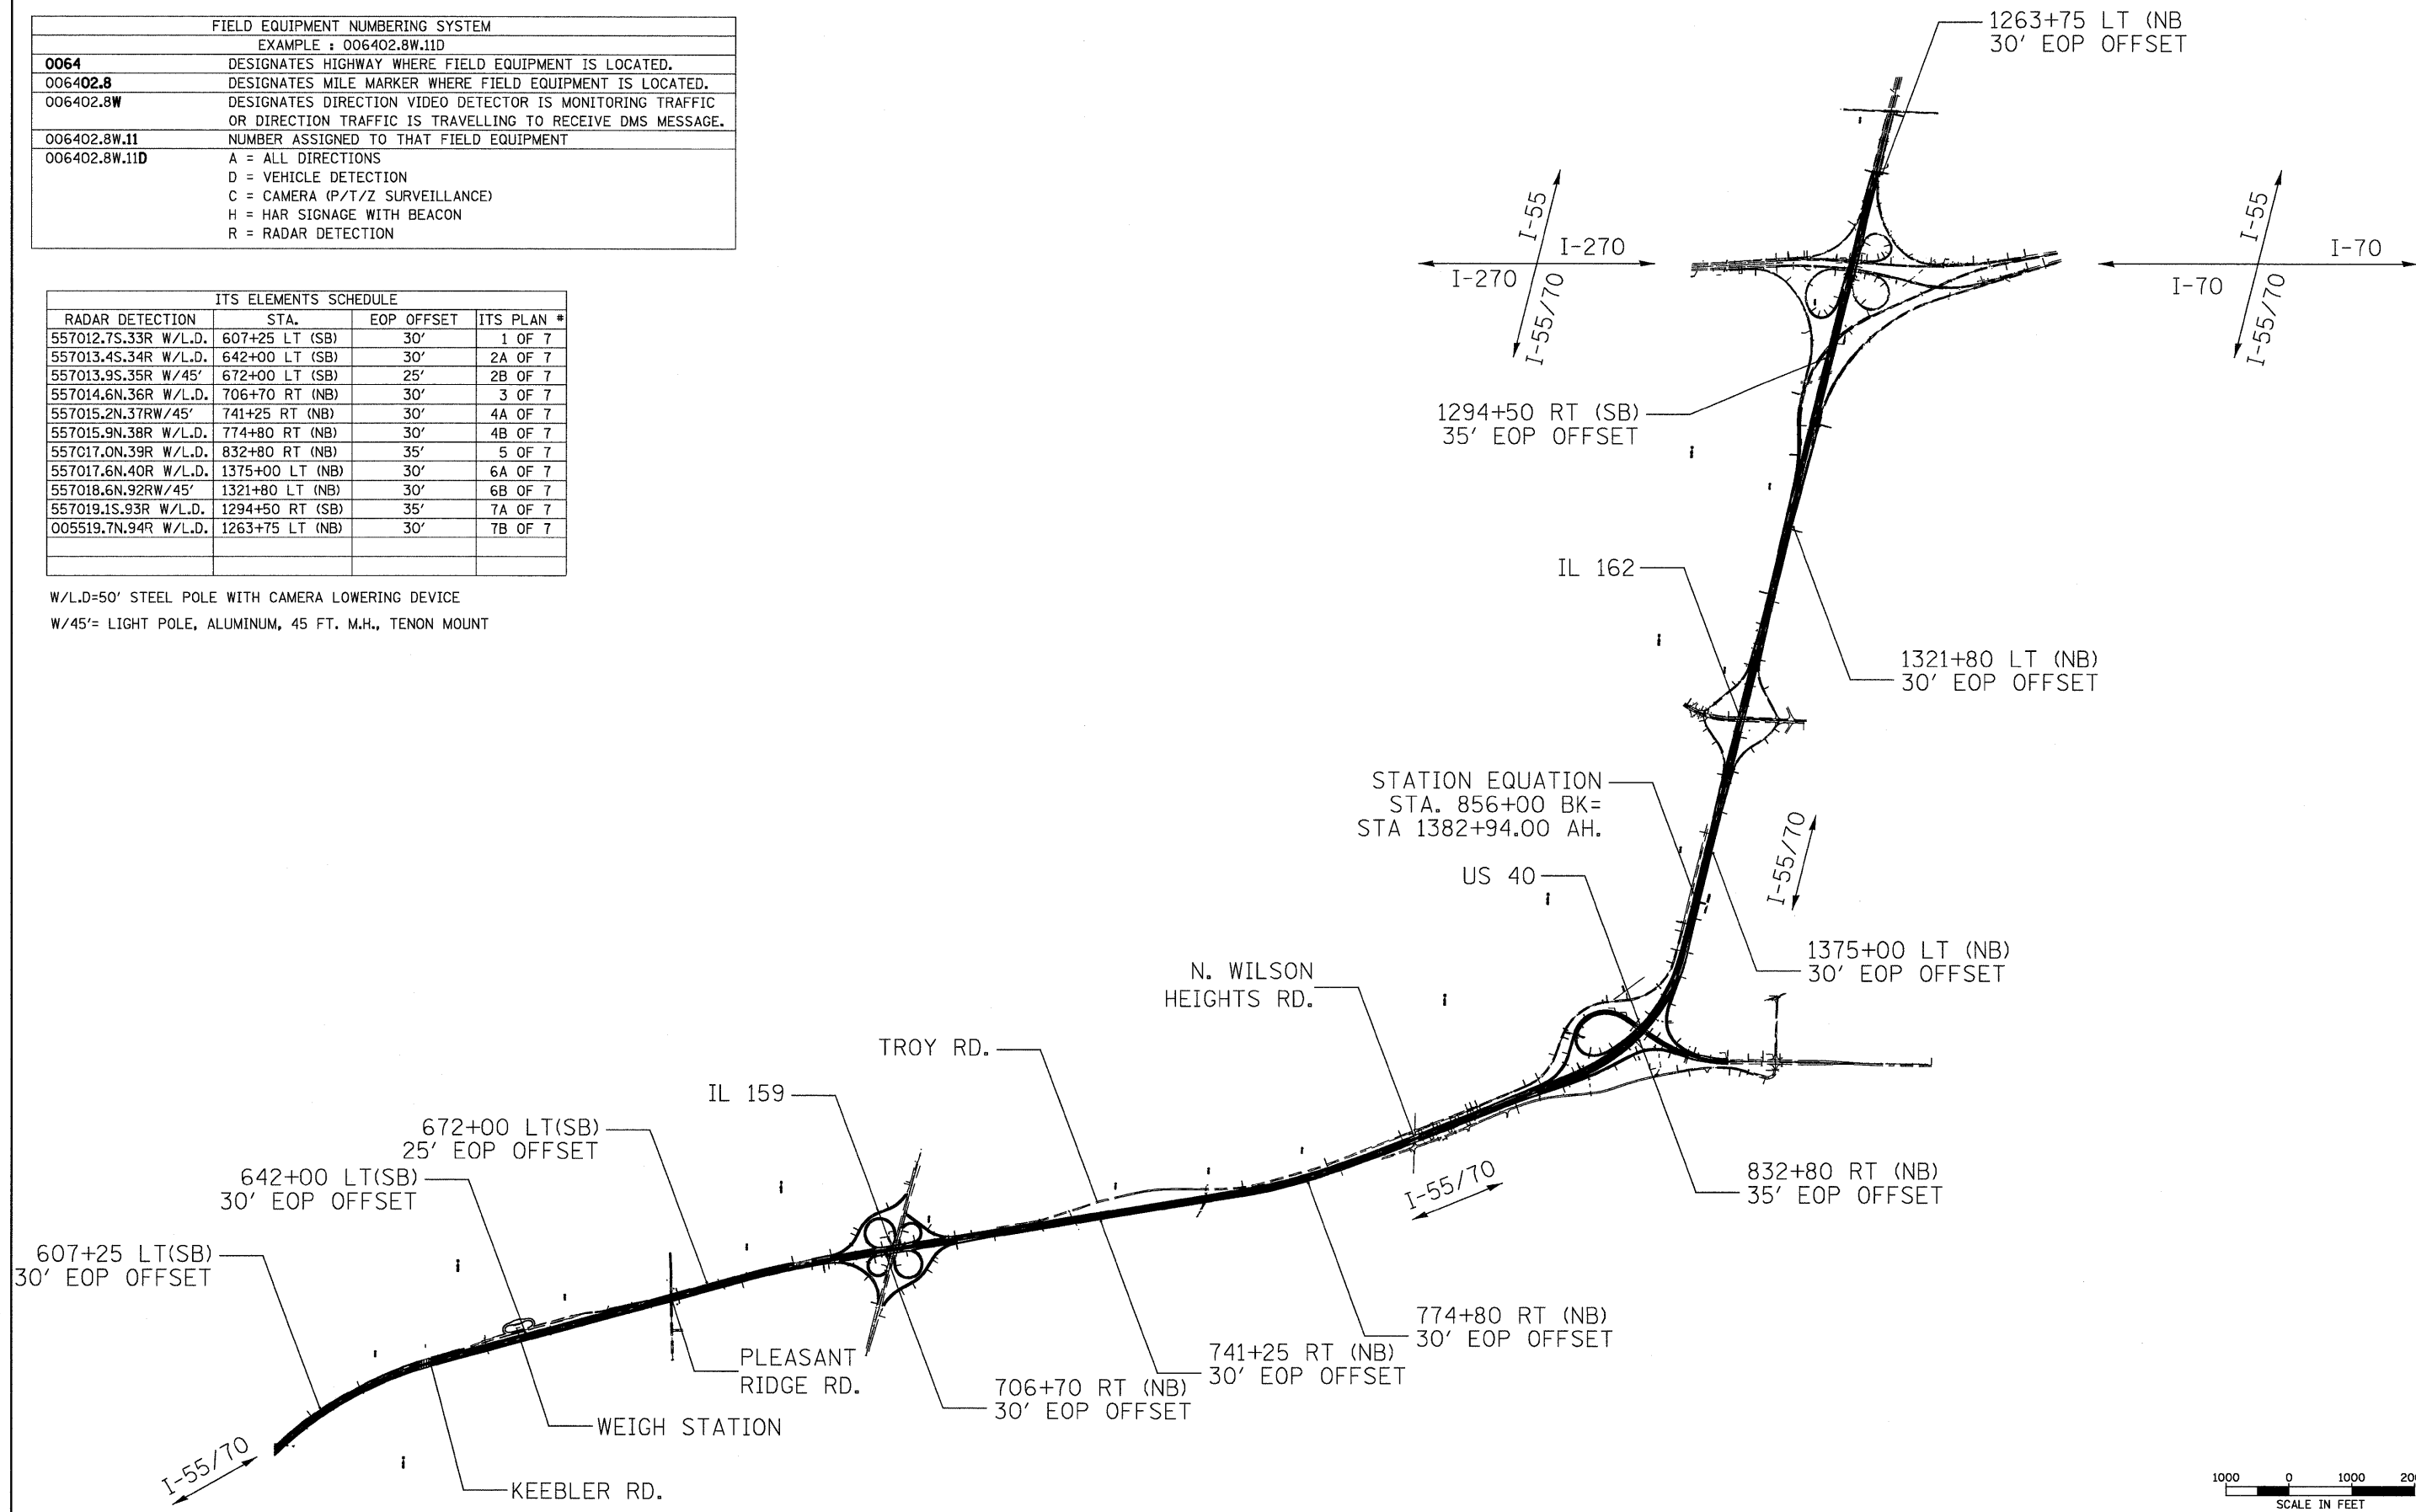

FILE NAME =	USER NAME = #USER#	DESIGNED -	REVISED -	STATE OF ILLINOIS DEPARTMENT OF TRANSPORTATION	ITS KEY MAP		F.A.I. RTE.	SECTION	COUNTY	TOTAL SHEETS	SHEET NO.	
#FILEL#	PLOT SCALE = #SCALE#	DRAWN -	REVISED -				.70		MADISON	133		
	PLOT DATE = #DATE#	CHECKED -	REVISED -				CONTRACT NO. 16673		ILLINOIS FED. AID PROJECT			
		DATE -	REVISED -	SCALE: _____ SHEET NO. ____ OF ____ SHEETS		STA. _____ TO STA. _____						

• 60-(7,8,9,10)RS, 60-(8,9,10)BR