
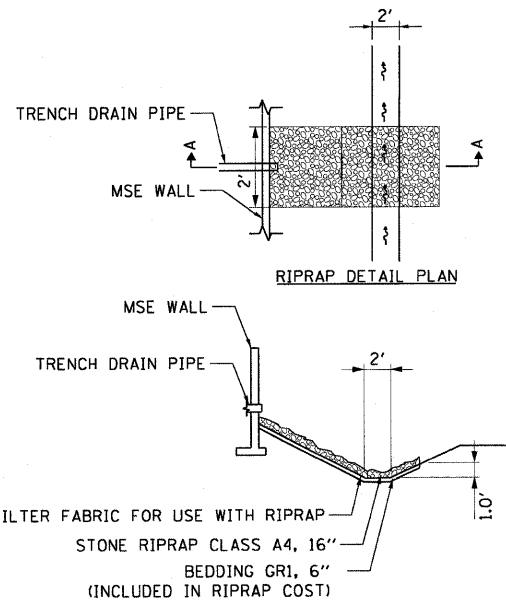
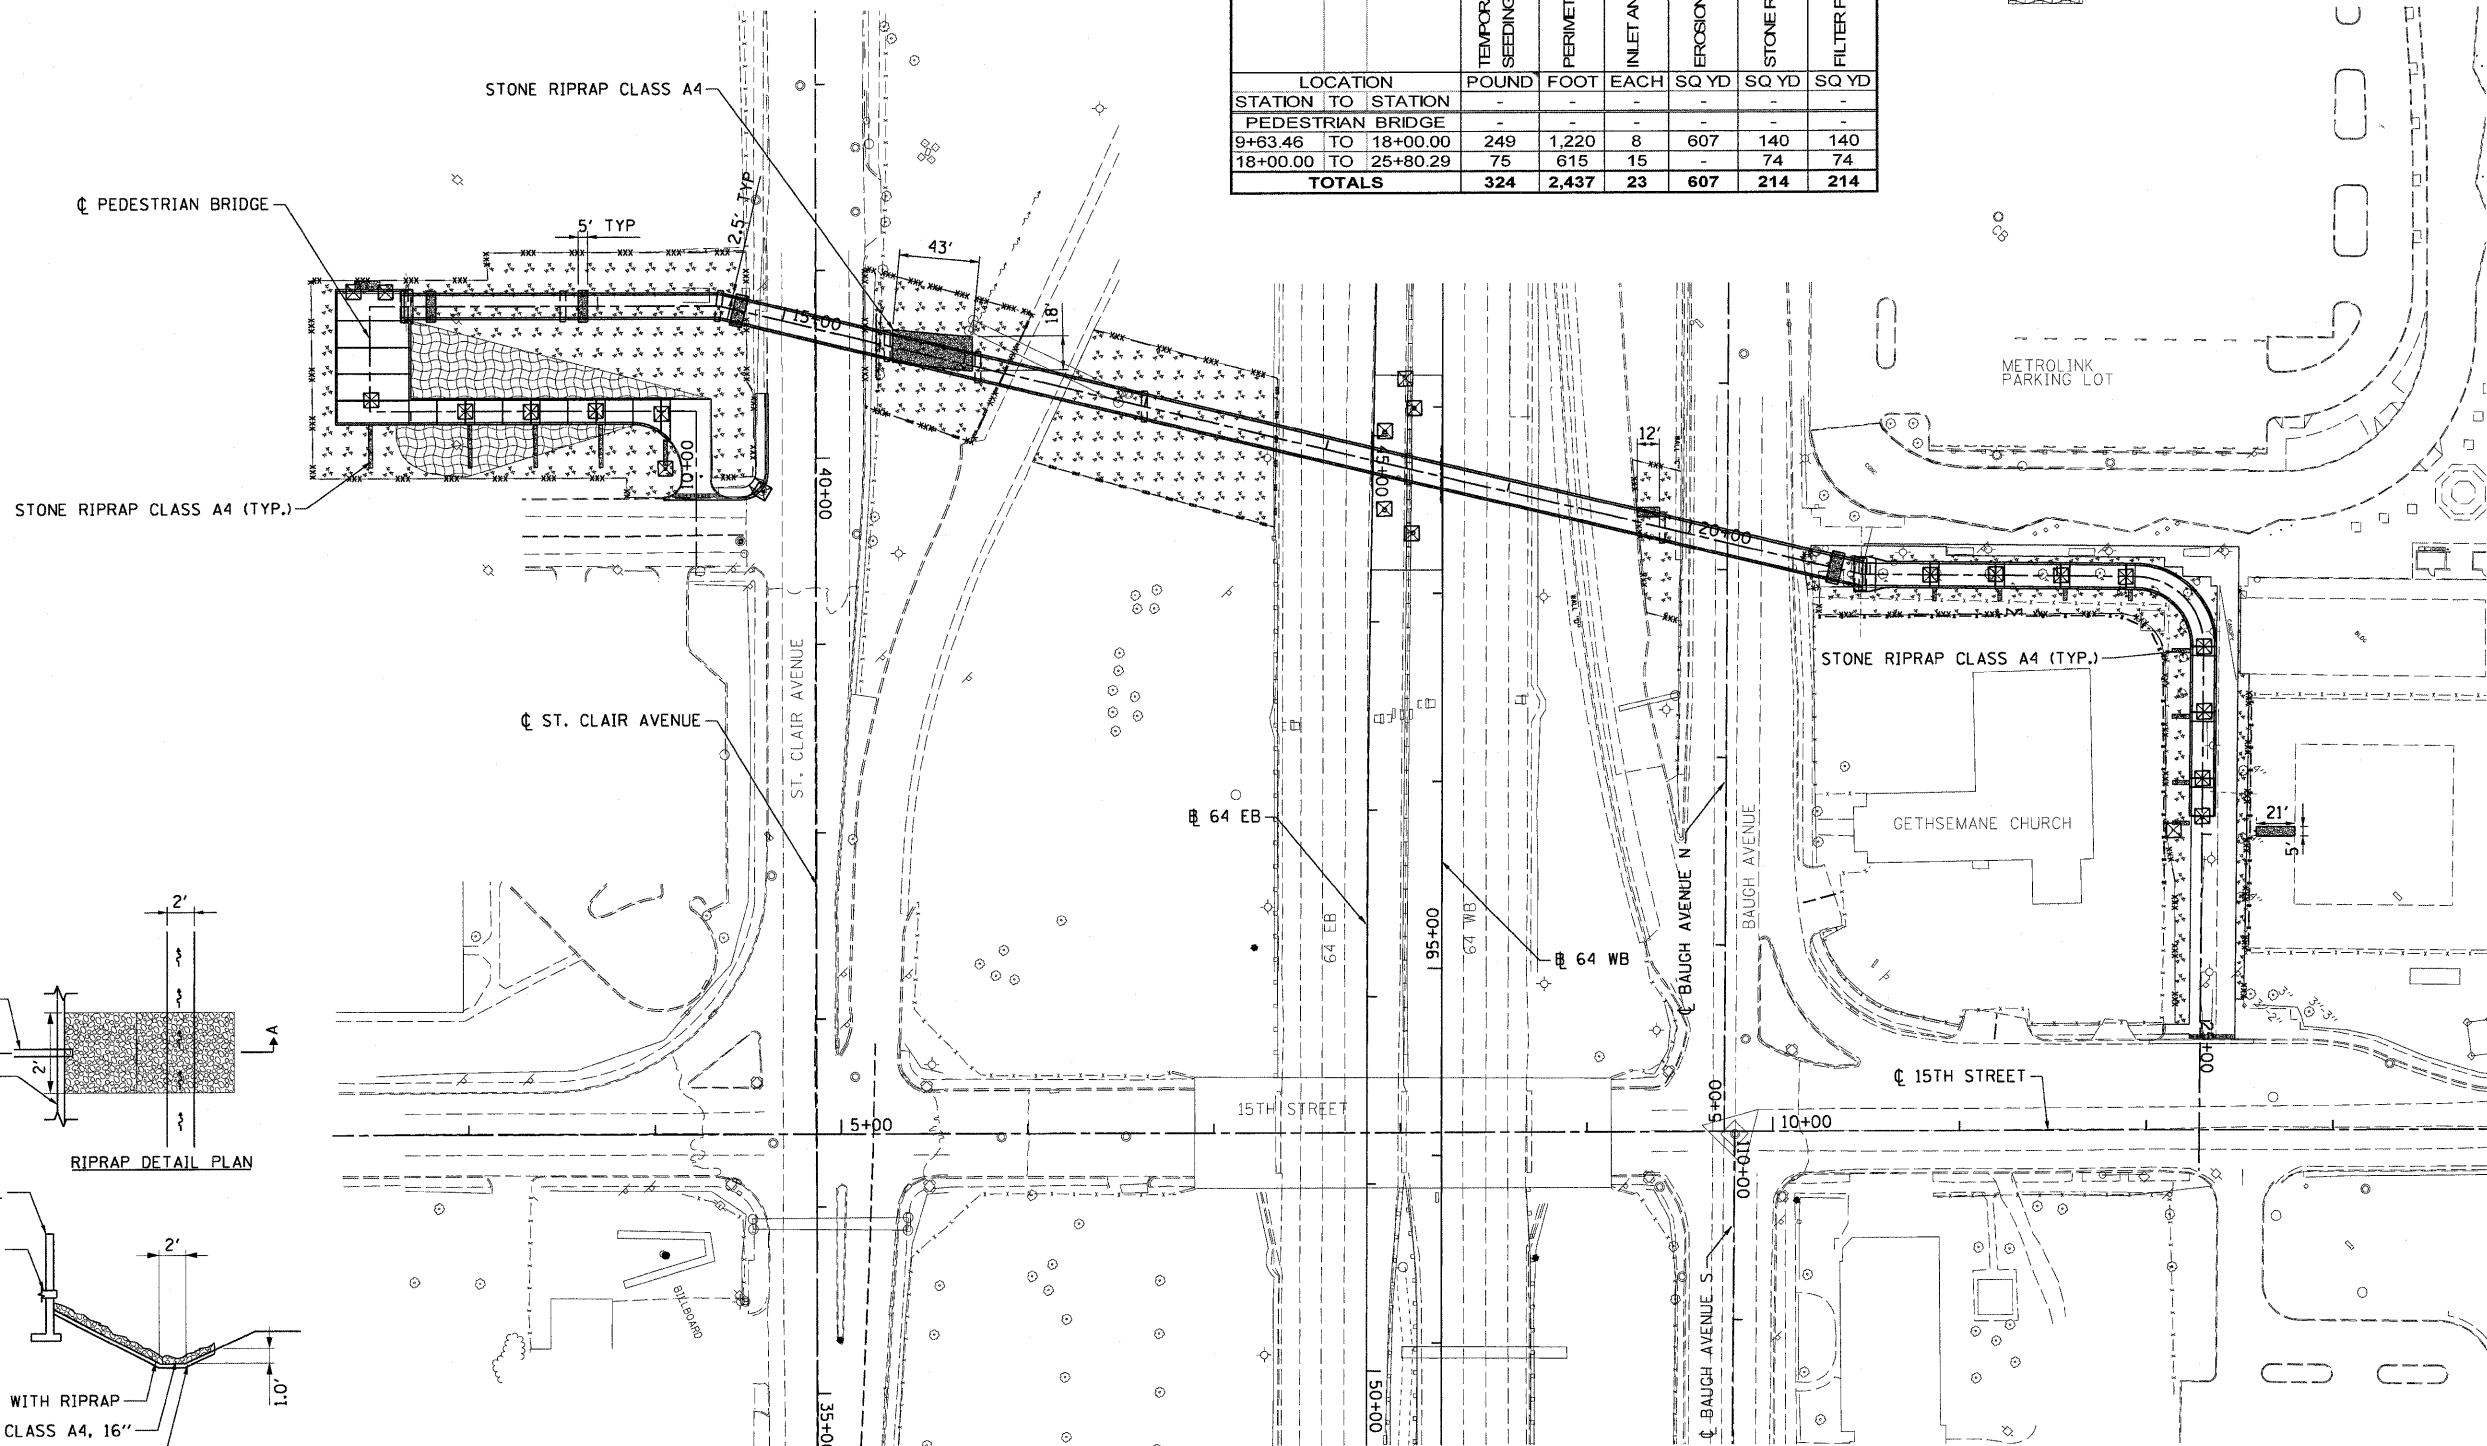


EROSION CONTROL QUANTITIES

LOCATION	TEMPORARY EROSION CONTROL SEEDING	PERIMETER EROSION BARRIER	INLET AND PIPE PROTECTION	EROSION CONTROL BLANKET	STONE RIPRAP, CLASS A4	FILTER FABRIC
STATION TO STATION	POUND	FOOT	EACH	SQ YD	SQ YD	SQ YD
PEDESTRIAN BRIDGE	-	-	-	-	-	-
9+63.46 TO 18+00.00	249	1,220	8	607	140	140
18+00.00 TO 25+80.29	75	615	15	-	74	74
TOTALS	324	2,437	23	607	214	214

LEGEND

- PERIMETER EROSION CONTROL BARRIER
- TEMPORARY EROSION CONTROL SEEDING (INCLUDES MULCH, METHOD 2)
- INLET AND PIPE PROTECTION
- EROSION CONTROL BLANKET

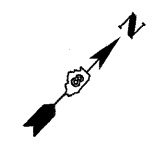

RIPRAP DETAIL SECTION A-A
 *ALL RIPRAP IS PERMANENT AND SHALL REMAIN IN PLACE AFTER THE COMPLETION OF THE CONTRACT