



MATCH LINE SEE SHEET 9

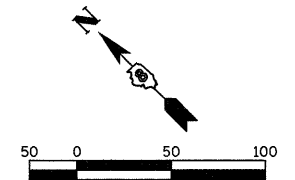

LEGEND

- MH
XXX MANHOLE LABEL
- EX-P
XX PIPE LABEL
- PIPE LINER
- JOINT GROUTING

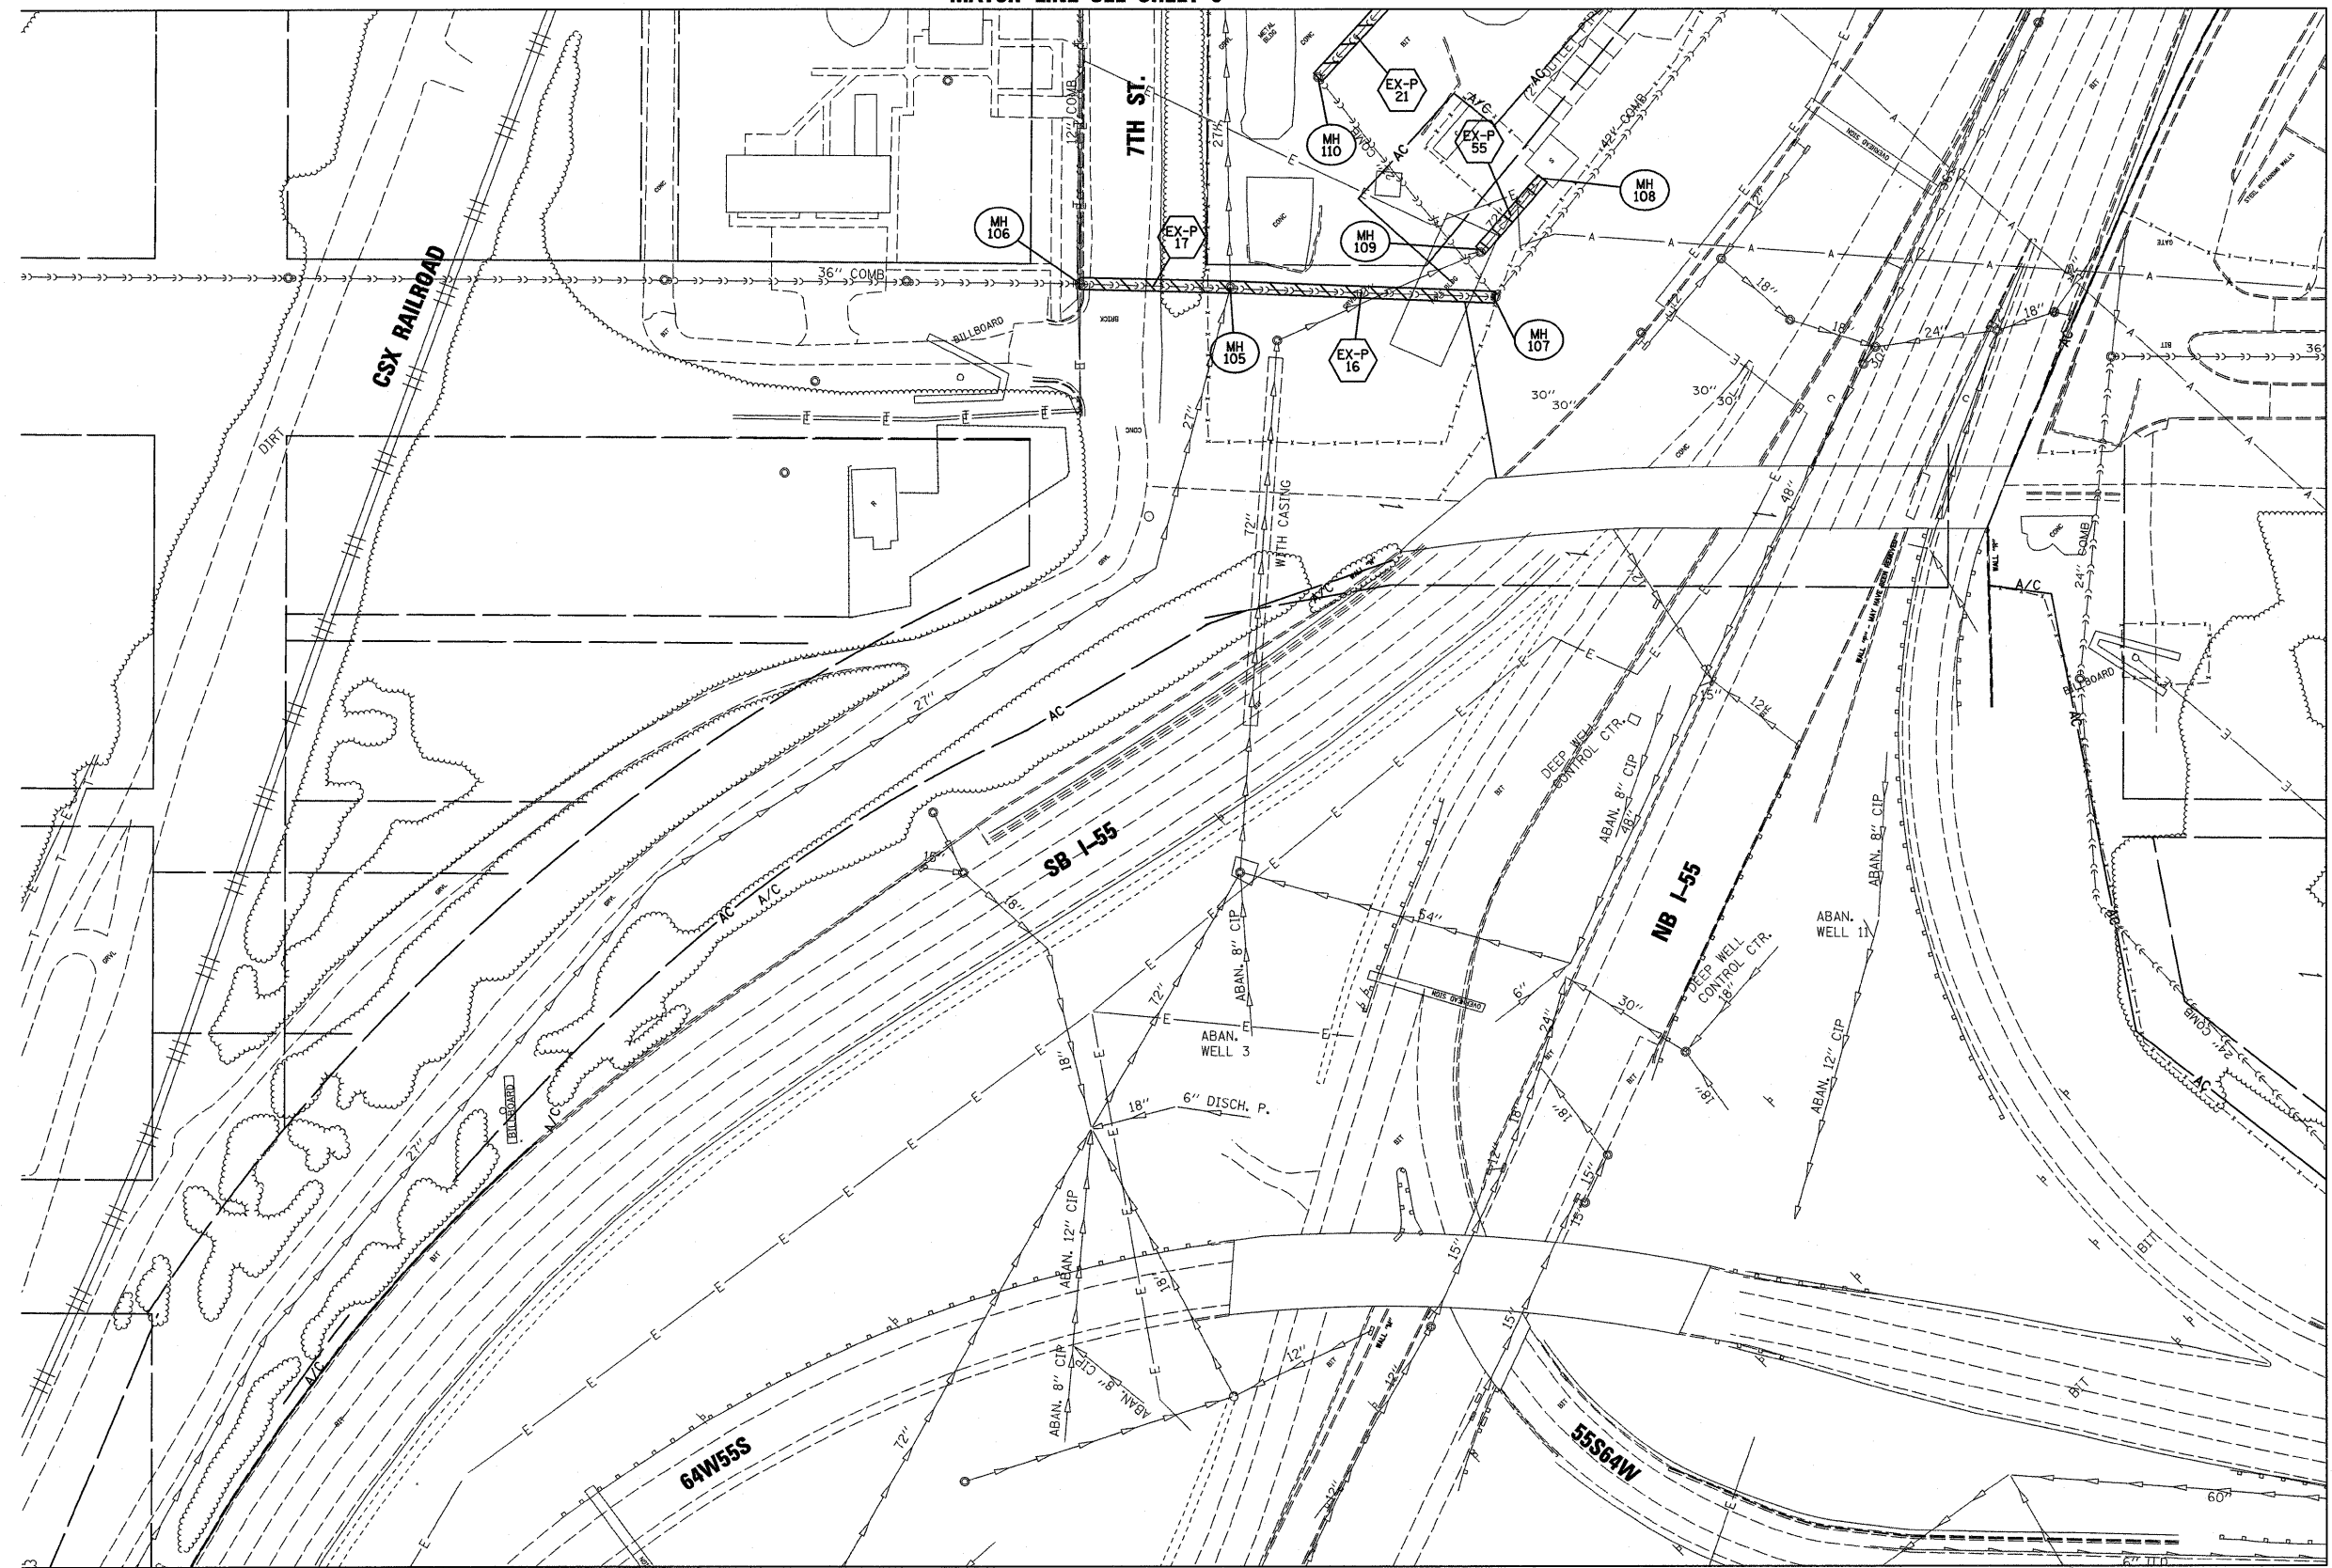

MATCH LINE SEE SHEET 13

MATCH LINE SEE SHEET 11

MH NO.	TRAFFIC CONTROL STANDARD	COMMENT
MH 105	N/A	
MH 106	701006	
MH 107	N/A	
MH 108	N/A	
MH 109	N/A	
MH 110	N/A	MANHOLE TO BE RECONSTRUCTED AND CLASS D PATCH NEEDED

USER NAME = IDOT	DESIGNED - TTB	REVISED -
	DRAWN - GDO	REVISED -
PLOT SCALE = 50.0000' / IN.	CHECKED - JAH	REVISED -
PLOT DATE = 2/18/2009	DATE - 2/18/2009	REVISED -



**STATE OF ILLINOIS
DEPARTMENT OF TRANSPORTATION**

SEWER LINING PLAN

SCALE: 1"=50' SHEET NO. 3 OF 9 SHEETS STA. TO STA.

F.A.I. RTE. 64	SECTION 82-1T	COUNTY ST. CLAIR	TOTAL SHEETS 16	SHEET NO. 10
D-98-058-08		CONTRACT NO. 76C48		
FED. ROAD DIST. NO. ILLINOIS FED. AID PROJECT				

FILE NAME = 8FILES