



MATCH LINE SEE SHEET 10

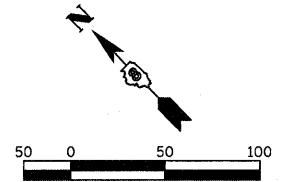

**LEGEND**

- MANHOLE LABEL
- PIPE LABEL
- PIPE LINER
- JOINT GROUTING

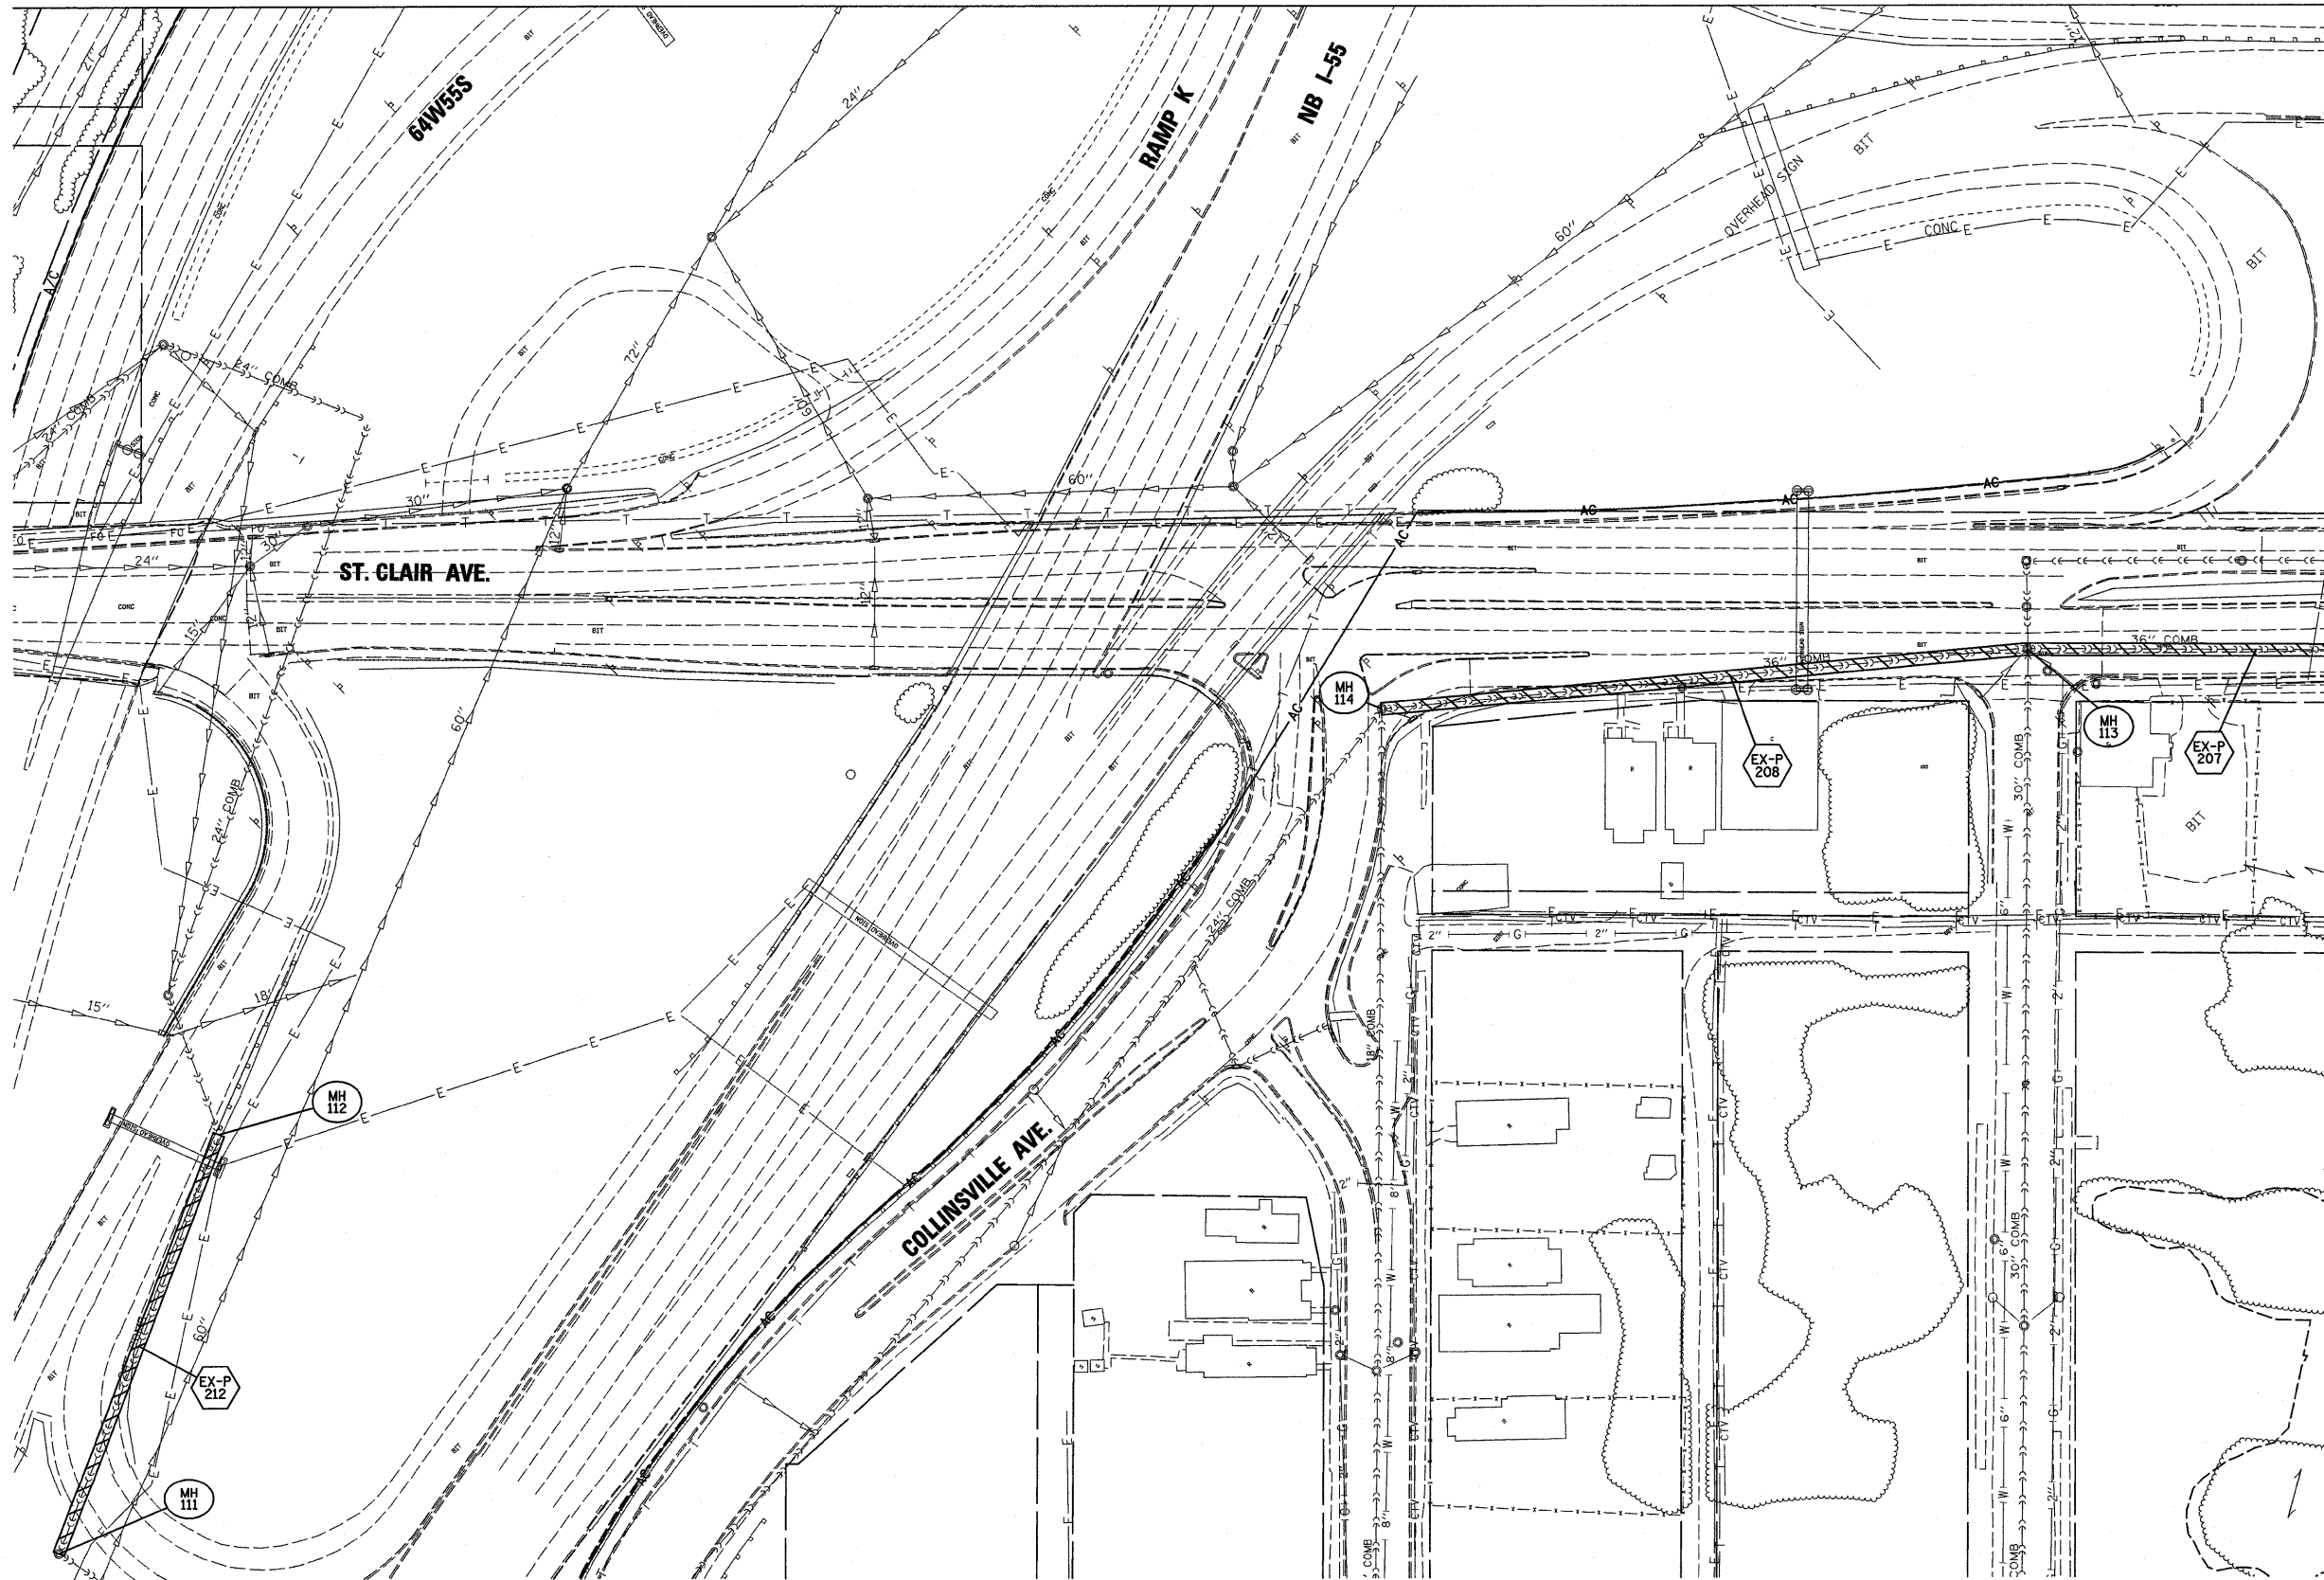

MATCH LINE SEE SHEET 14

MH NO.	TRAFFIC CONTROL STANDARD	COMMENT
MH 111	701106	
MH 112	701101	
MH 113	701501 & 701601	
MH 114	701701	POSSIBLE NEED FOR NON-STANDARD CLOSURE DETAIL

FILE NAME = SFILES

USER NAME = IDOT	DESIGNED - TTB	REVISED -
PLOT SCALE = 50.0000' / IN.	DRAWN - GDO	REVISED -
PLOT DATE = 2/18/2009	CHECKED - JAH	REVISED -
	DATE - 2/18/2009	REVISED -



**STATE OF ILLINOIS  
DEPARTMENT OF TRANSPORTATION**

**SEWER LINING PLAN**

SCALE: 1"=50' SHEET NO. 4 OF 9 SHEETS STA. TO STA.

F.A.I. RTE.	SECTION	COUNTY	TOTAL SHEETS	SHEET NO.
64	82-1T	ST. CLAIR	16	11
D-98-058-08		CONTRACT NO. 76C48		
FED. ROAD DIST. NO.		ILLINOIS FED. AID PROJECT		