


LEGEND

- MANHOLE LABEL
- PIPE LABEL
- PIPE LINER
- JOINT GROUTING

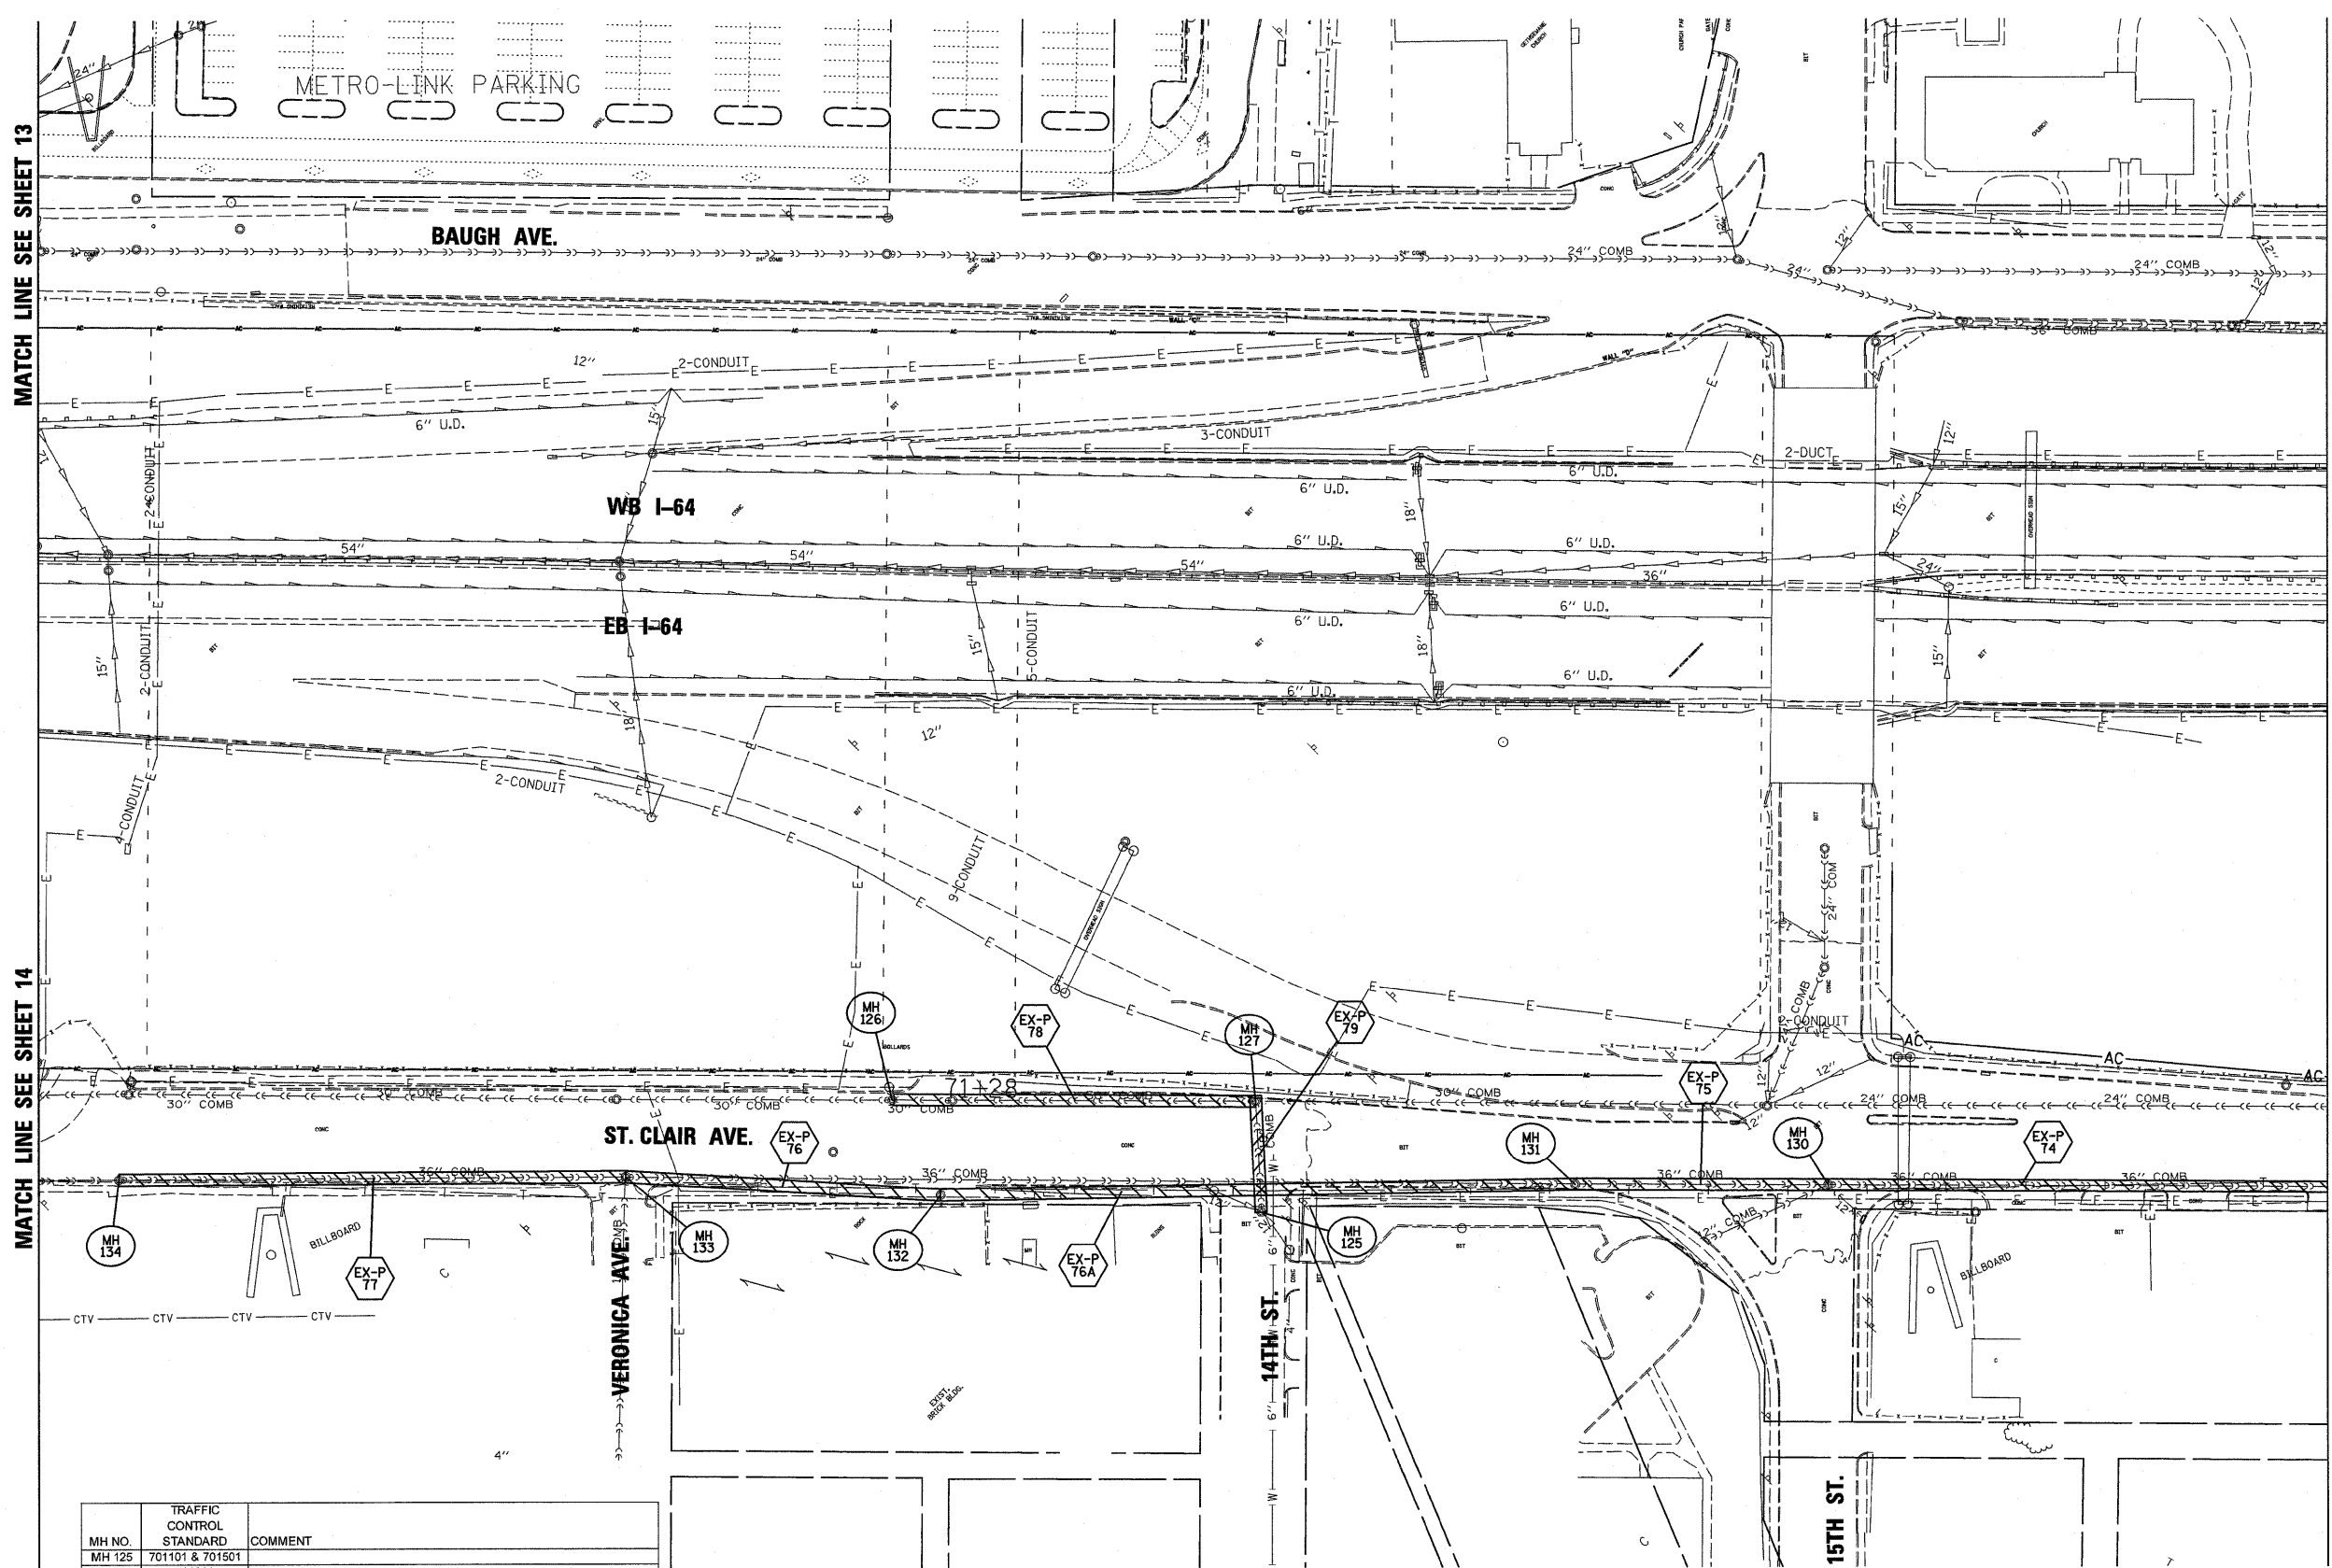

MATCH LINE SEE SHEET 13

MATCH LINE SEE SHEET 14

MATCH LINE SEE SHEET 16

MH NO.	TRAFFIC CONTROL STANDARD	COMMENT
MH 125	701101 & 701501	
MH 126	701601	
MH 127	701601 & 701801	
MH 130	701601 & 701701	POSSIBLE NEED FOR NON-STANDARD CLOSURE DETAIL
MH 131	701701 & 701801	
MH 132	701101 & 701801	MANHOLE TO BE RECONSTRUCTED AND CLASS C PATCH NEEDED
MH 133	701501 & 701601	
MH 134	701601 & 701801	MANHOLE TO BE RECONSTRUCTED AND CLASS C PATCH NEEDED

FILE NAME = BFILES

USER NAME = IDOT	DESIGNED - TTB	REVISED -
	DRAWN - GDD	REVISED -
PLOT SCALE = 50.0000' / IN.	CHECKED - JAH	REVISED -
PLOT DATE = 2/18/2009	DATE - 2/18/2009	REVISED -



**STATE OF ILLINOIS
DEPARTMENT OF TRANSPORTATION**

SEWER LINING PLAN

SCALE: 1"=50' SHEET NO. 8 OF 9 SHEETS STA. TO STA.

F.A.I. RTE.	SECTION	COUNTY	TOTAL SHEETS	SHEET NO.
64	82-1T	ST. CLAIR	16	15
D-98-058-08		CONTRACT NO. 76C48		
FED. ROAD DIST. NO.		ILLINOIS FED. AID PROJECT		