
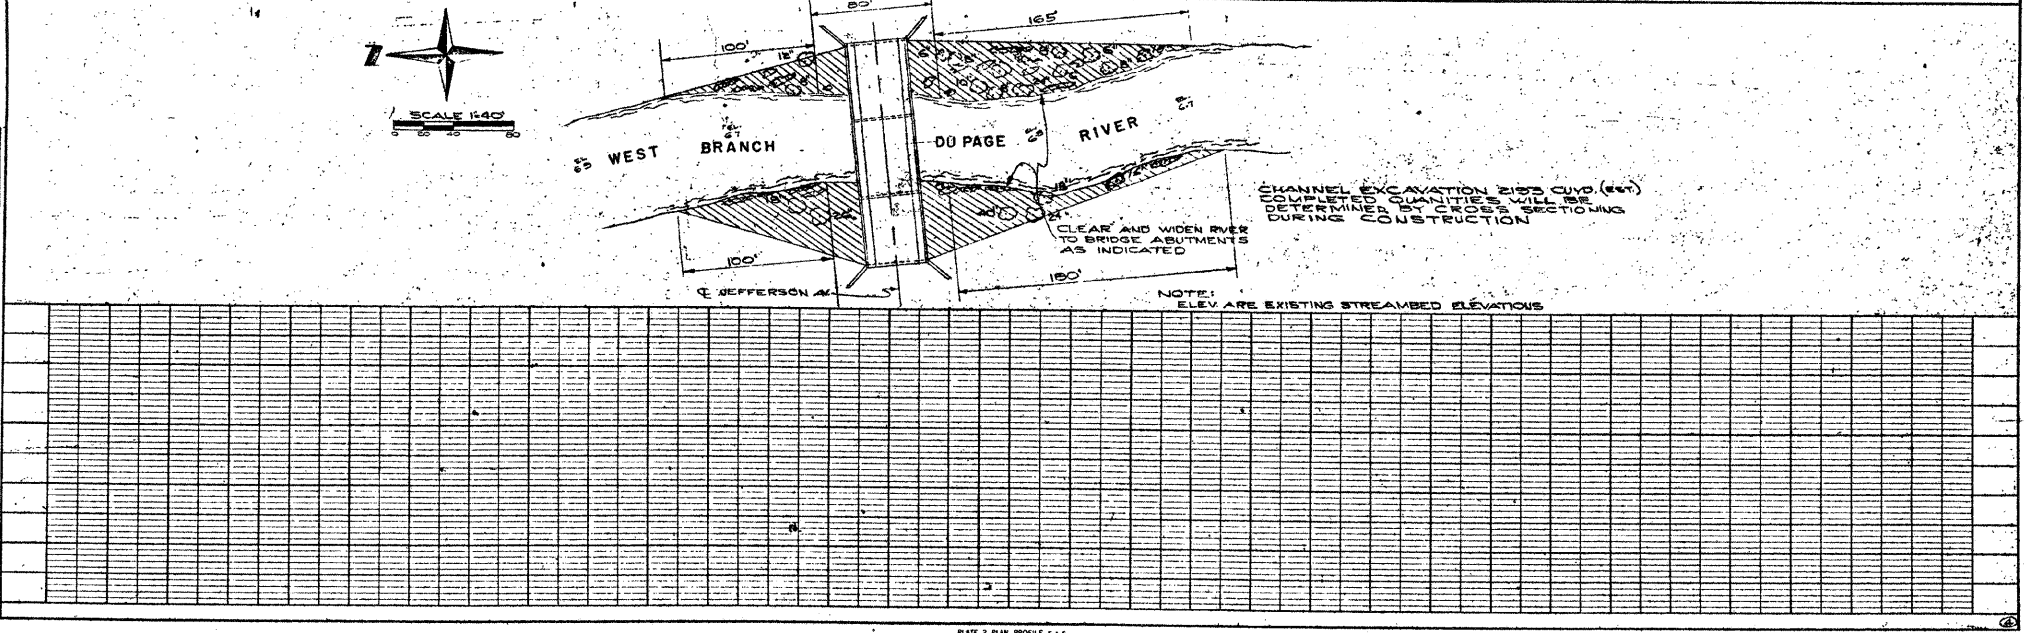


Sheet 112  
 Contract  
 83527

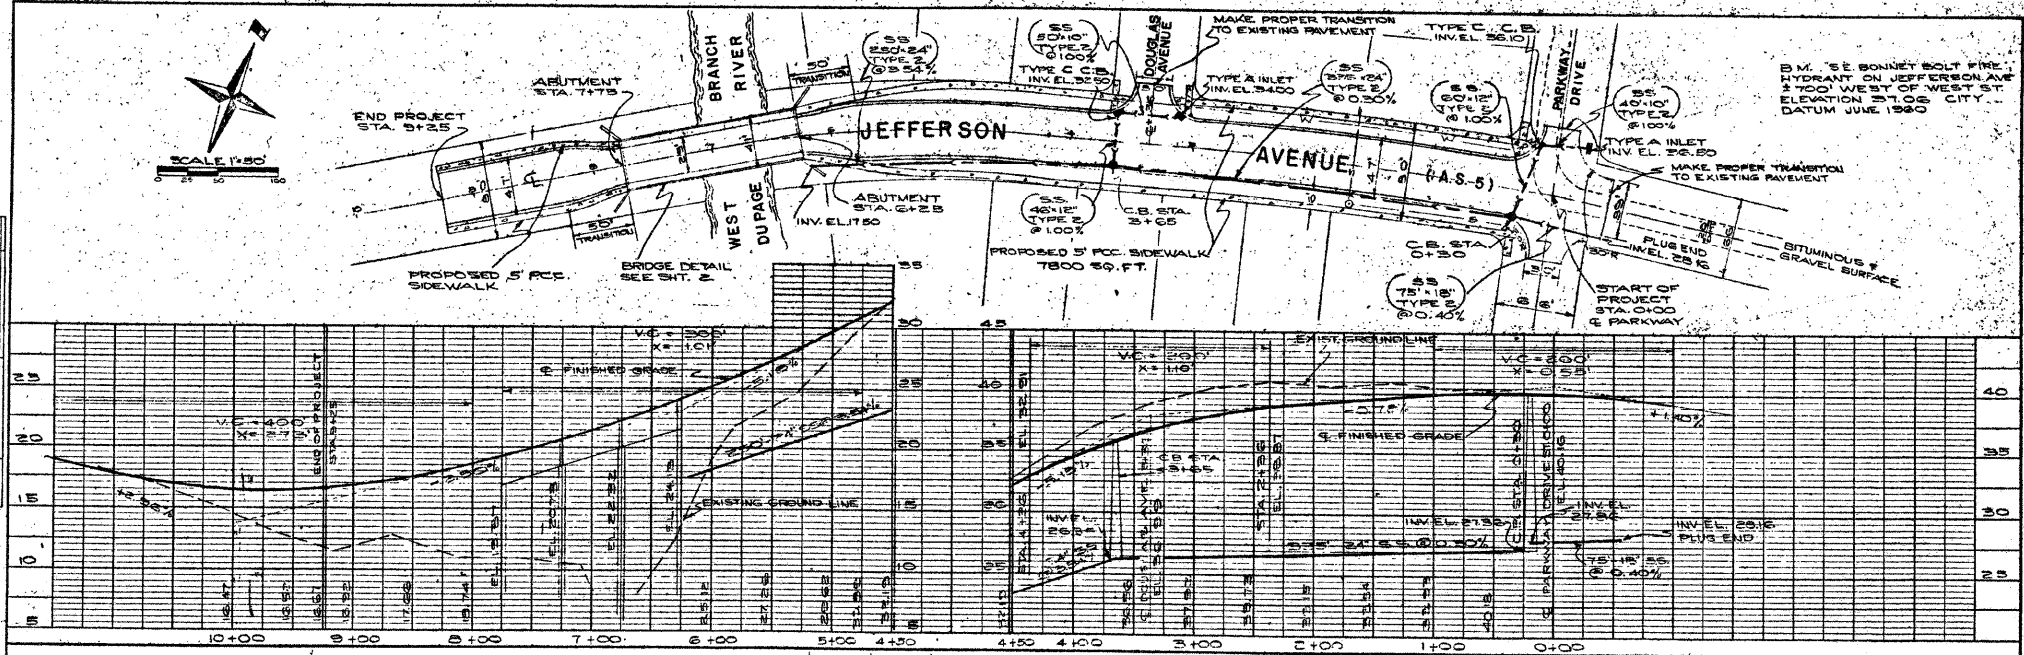

PLAN  
 DRAWN BY  
 CHECKED BY  
 APPROVED BY

PROFILE  
 DRAWN BY  
 CHECKED BY  
 APPROVED BY

CONSULTING ENGINEERS  
 BARRINGTON, ILLINOIS

WIGHT AND COMPANY

DATE 5-14-51 DRAWN BY G.J.V.  
 SHEET NO. 112 PROJ. NO. 83527