


CONTRACT NO. 83827				
F.A.U. RTE.	SECTION	COUNTY	TOTAL SHEETS	SHEET NO.
3570	00-00116-00-BR	DUPAGE	106	20
STA.	10+00	TO STA.	14+48.29	
FED. ROAD DIST. NO.	ILLINOIS	FED. AID PROJECT		

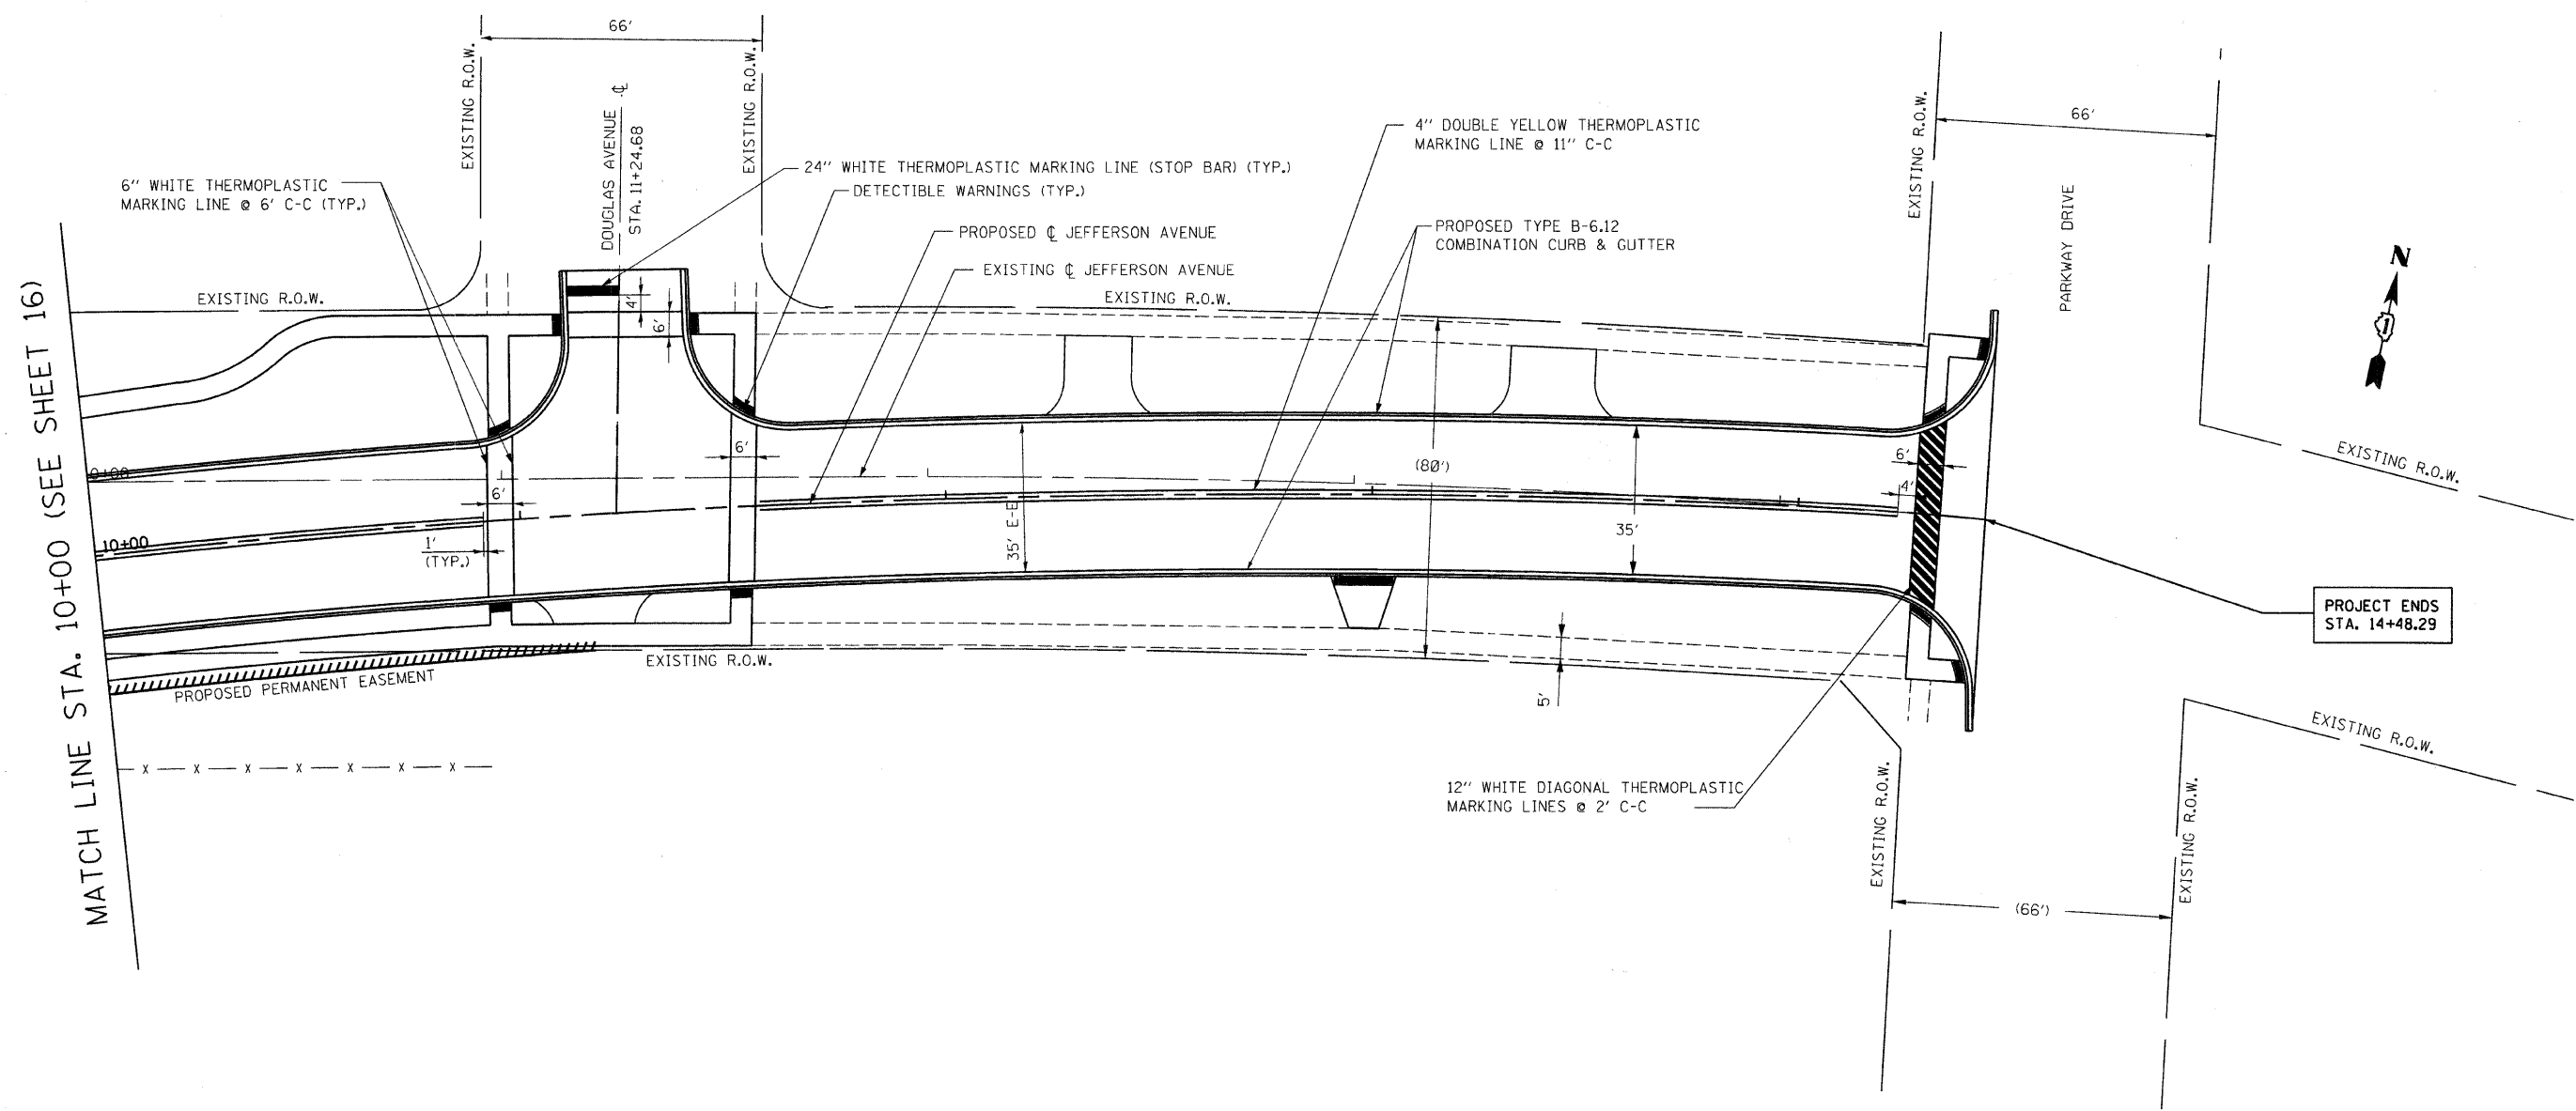

MATCH LINE STA. 10+00 (SEE SHEET 16)

REVISIONS	
NAME	DATE
PER DEC & CLIENT	9/13/05
PER IDOT	11/1/05

ILLINOIS DEPARTMENT OF TRANSPORTATION
 STRIPING PLAN
 JEFFERSON AVENUE OVER
 WEST BRANCH DUPAGE RIVER
 SCALE: 1"=20'
 DATE: APRIL 6, 2009
 DRAWN BY: BCD
 CHECKED BY: HRT

W:\068-030 & 068-032 Jefferson Revisions\09\CADD Sheets\Striping ah 2.dgn
 7/15/2009 11:41:31 AM