



STATE OF ILLINOIS
DEPARTMENT OF TRANSPORTATION

| | | | | | |
|-----------------------|---------|----------|------------------|-----------|-------------------------------|
| ROUTE NO. | SECTION | COUNTY | TOTAL SHEETS | SHEET NO. | SHEET NO. S8 of S34 SHEETS |
| # | DUPAGE | 106 | 29 | | |
| FED. ROAD DIST. NO. 7 | | ILLINOIS | FED. AID PROJECT | | |

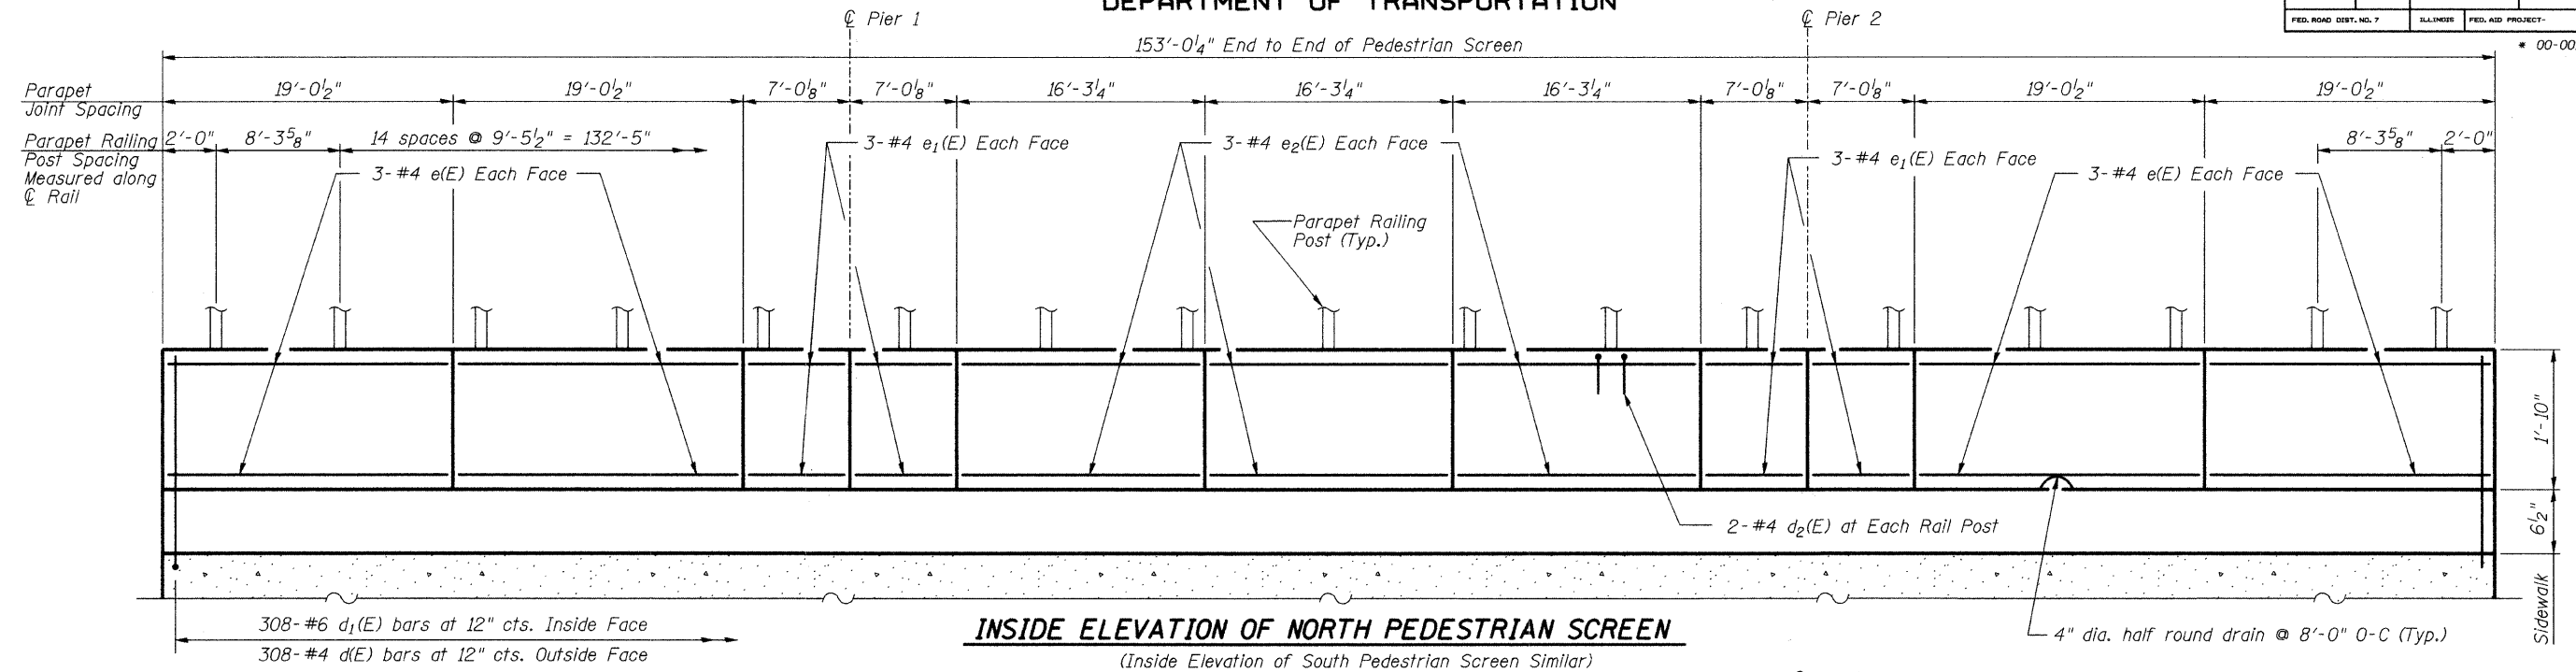

INSIDE ELEVATION OF NORTH PEDESTRIAN SCREEN
(Inside Elevation of South Pedestrian Screen Similar)

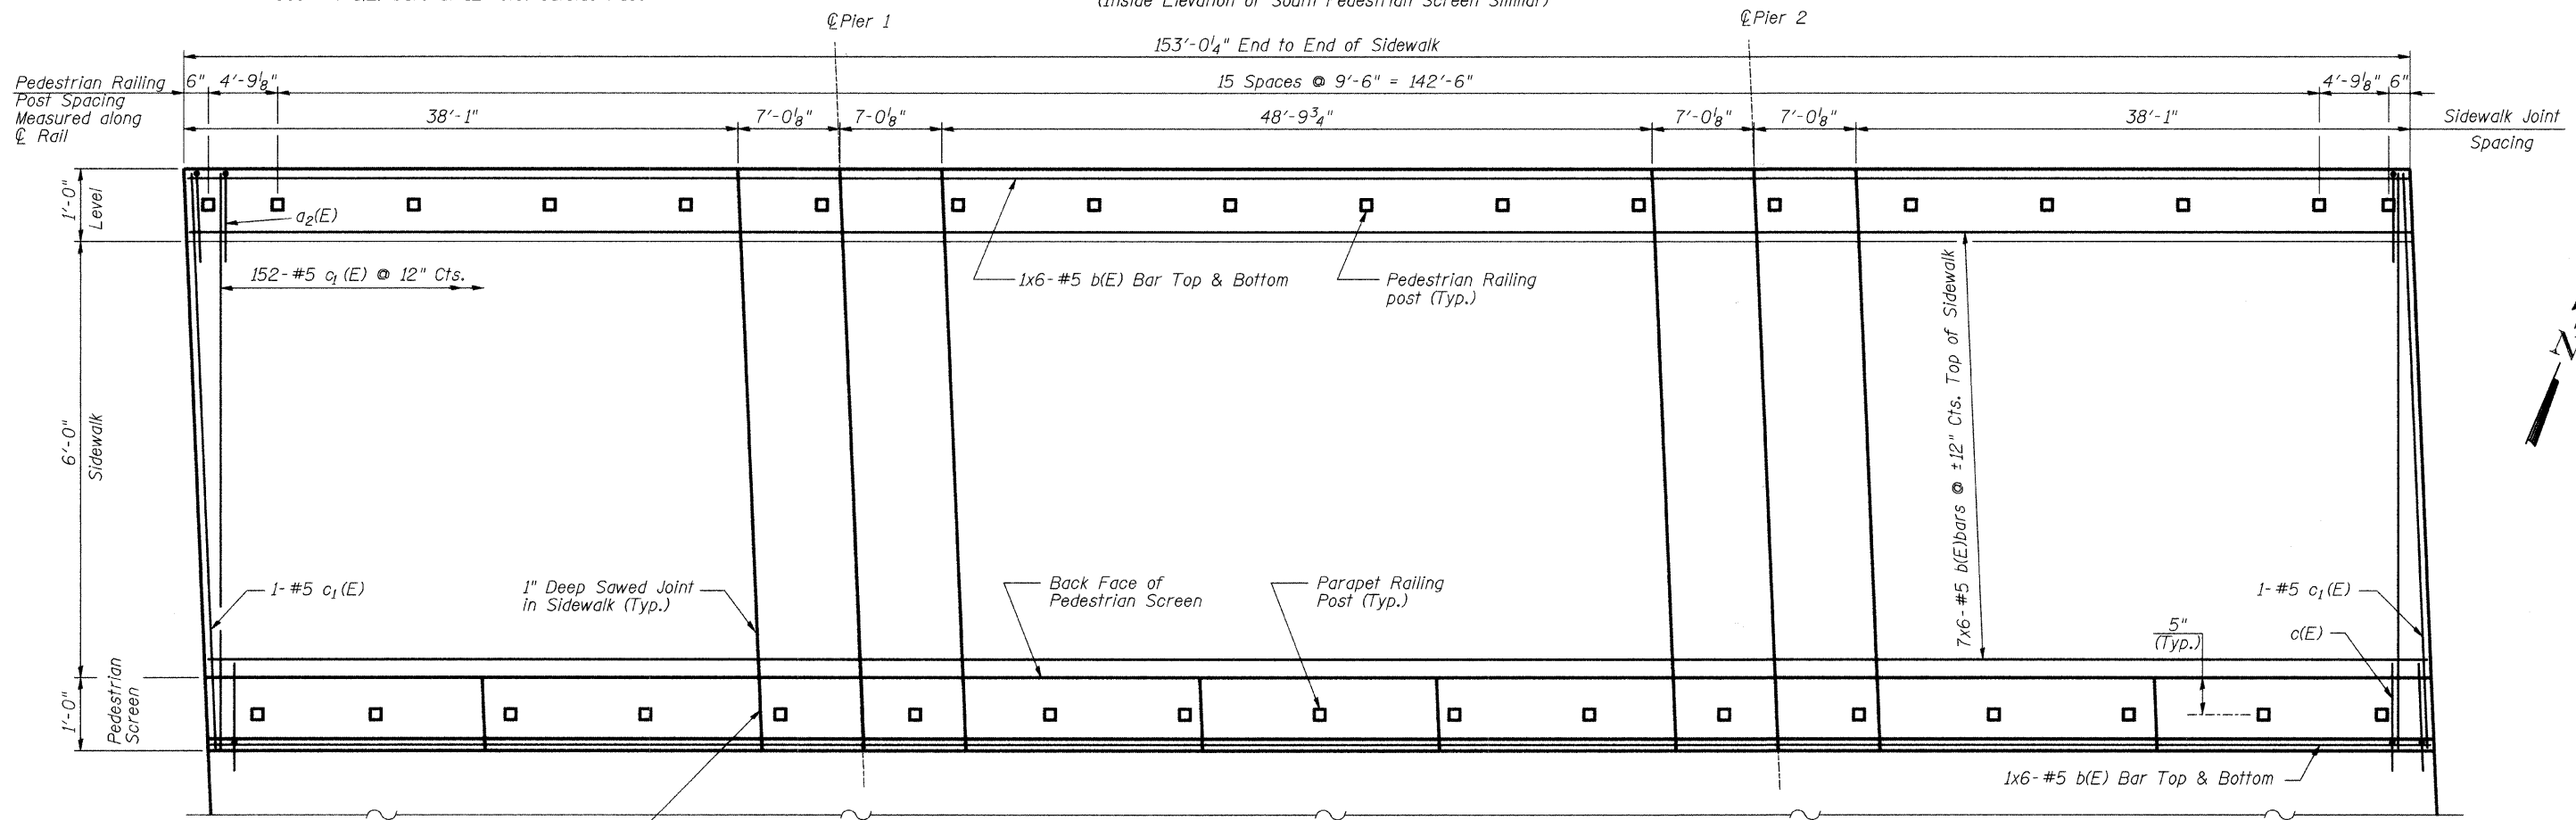

NORTH SIDEWALK PLAN
(Plan of South Sidewalk Similar)

| | |
|----------|-----|
| DESIGNED | SRT |
| CHECKED | JJI |
| DRAWN | GM |
| CHECKED | JJI |

B Bollinger, Lach & Associates, Inc.

Notes:
For Bar details see sheet S11 of S34.
For Railing details see sheet S12 of S34.
For Pedestrian Screen and Sidewalk cross-section see sheet S7 of S34.
Bars indicated thus 7x6-#5 etc. indicates 7 lines of bars with 6 lengths per line.
Reinforcement bars designated (E) shall be epoxy coated.
#5 min. lap = 1'-8\".

PEDESTRIAN SCREEN & SIDEWALK
JEFFERSON AVENUE OVER WEST BRANCH DUPAGE RIVER
FAU 3570 SECTION 00-00116-00-BR
DUPAGE COUNTY
STA. 7+64.45
STRUCTURE NUMBER 022-6756