


STATE OF ILLINOIS  
DEPARTMENT OF TRANSPORTATION

ROUTE NO.	SECTION	COUNTY	SHEET	SHEET NO.
		DUPAGE	106	49
FED. ROAD DIST. NO. 7		ILLINOIS	FED. AID PROJECT	
# 00-00116-00-BR				

of 534 SHEETS

BORING TEST HOLES

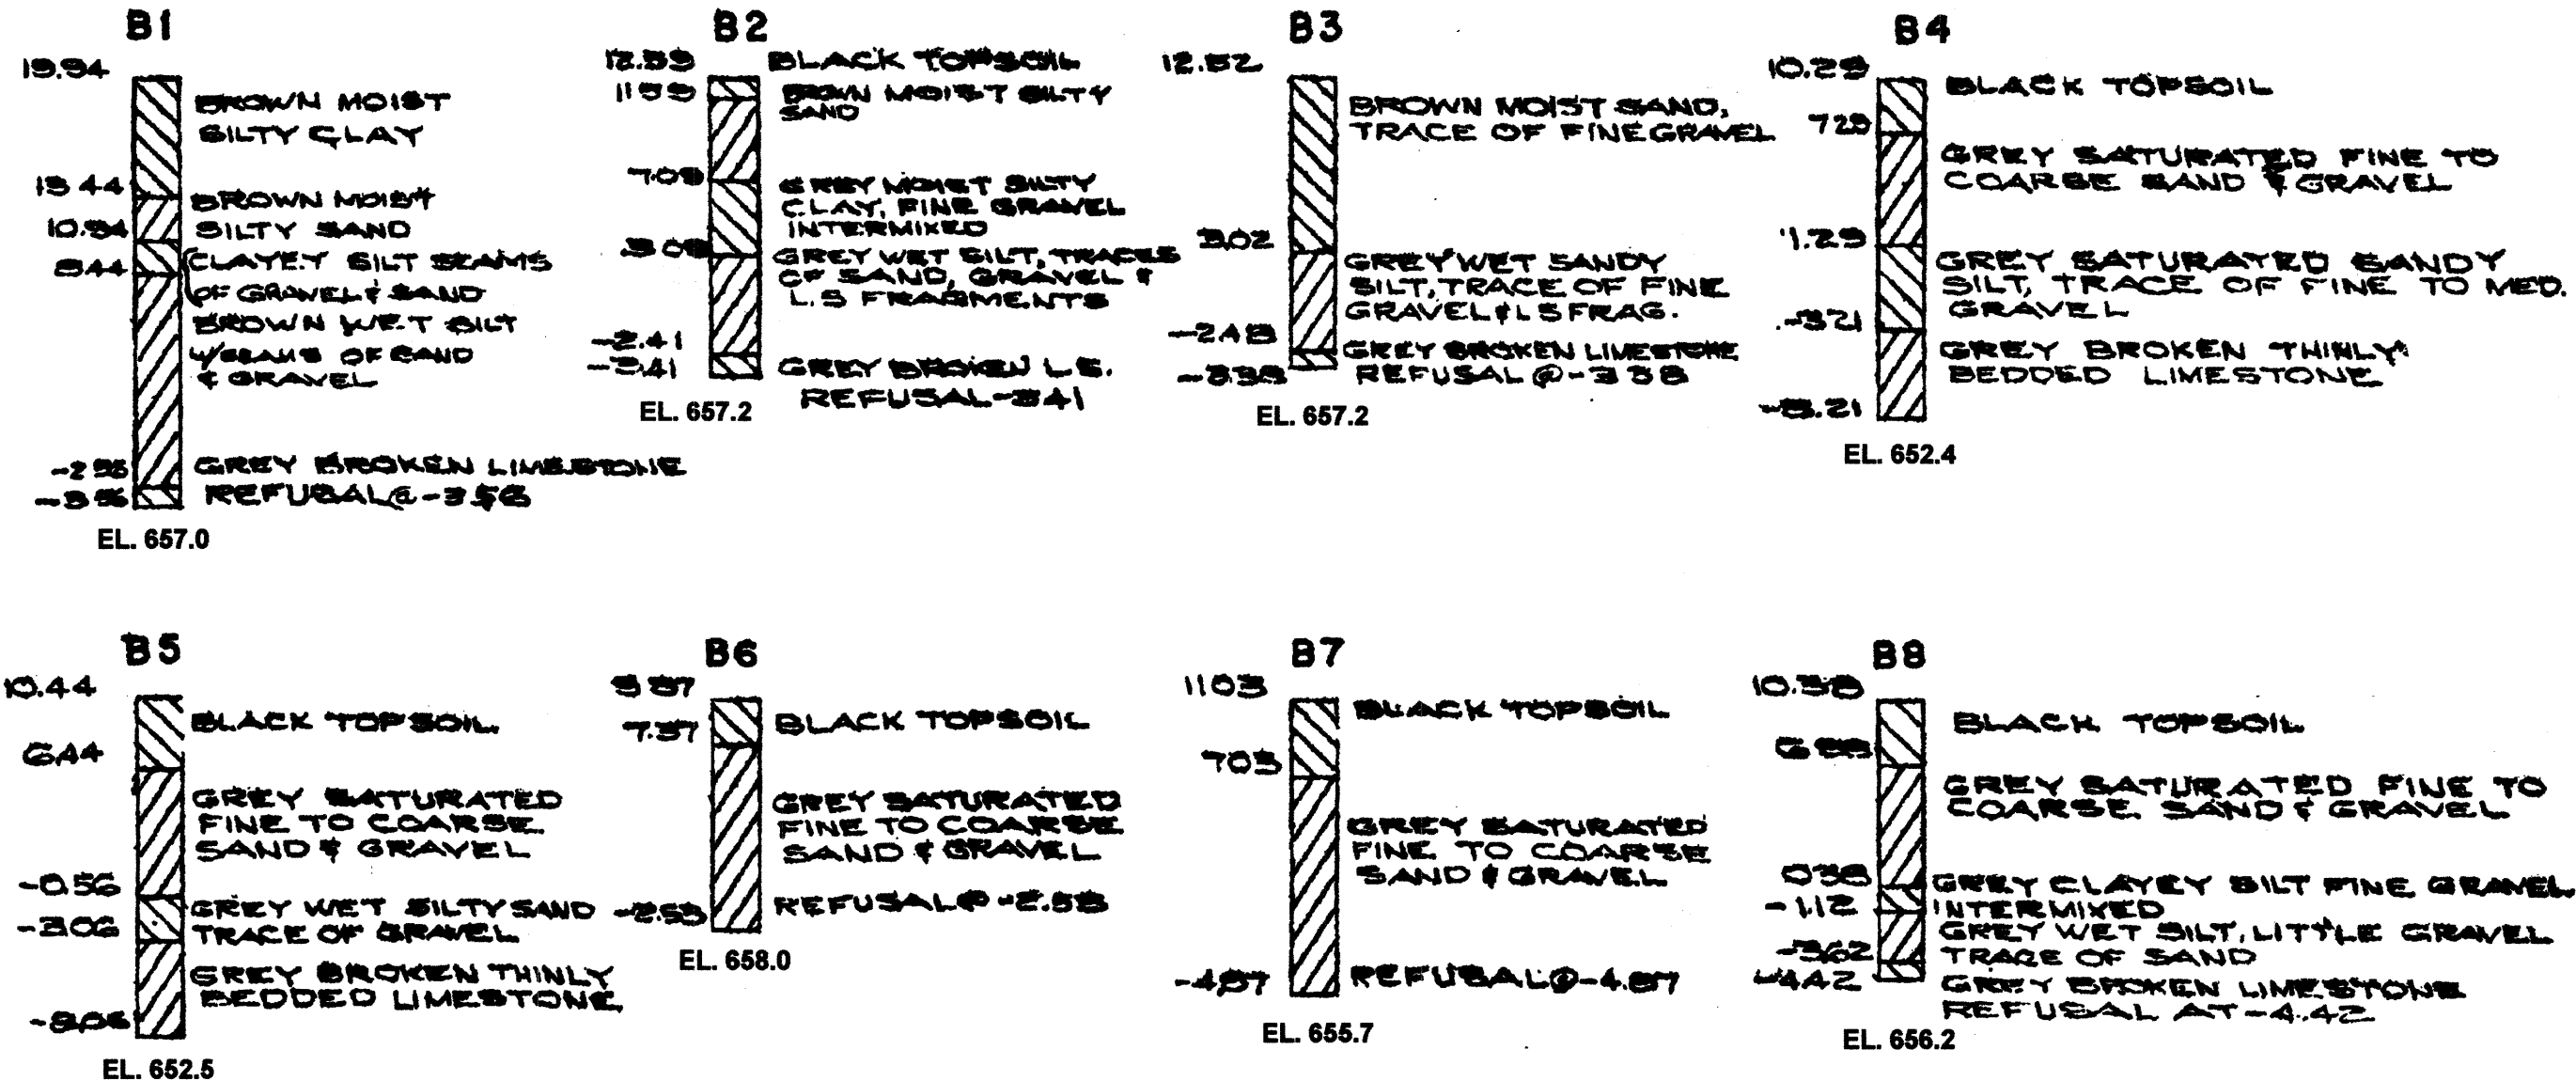

DESIGNED	
CHECKED	
DRAWN	GM
CHECKED	SRT

Bollinger, Lach & Associates, Inc.

Note: The information shown on this sheet is taken from existing bridge plans and is not guaranteed to be accurate and is provided only for the contractor's information. The elevations shown at the bottom of the logs are approximate conversions for the bottom elevation.

EXISTING STRUCTURE SOIL BORING LOGS

JEFFERSON AVENUE OVER  
WEST BRANCH DUPAGE RIVER  
FAU 3570 SECTION 00-00116-00-BR  
DUPAGE COUNTY  
STA. 7+64.45  
STRUCTURE NUMBER 022-6756