











F.A. RTE.	SECTION	COUNTY	TOTAL SHEETS	SHEET NO.
3570	00-00116-00-BR	DUPAGE	106	71
STA. 4+38.47	TO STA. 14+62.4			
FED. ROAD DIST. NO.	ILLINOIS	FED. AID PROJECT		
CONTRACT 83827				

Title: STANDARD UTILITIES LOCATION
CITY OF NAPERVILLE STANDARD DETAIL
Approved By: DATE: 9/21/98 REV: SHEET: 1 OF 2 Detail: MISC 1

Title: STANDARD UTILITIES LOCATION
CITY OF NAPERVILLE STANDARD DETAIL
Approved By: DATE: 9/29/98 REV: SHEET: 2 OF 2 Detail: MISC 1

Title: SIDEWALK
CITY OF NAPERVILLE STANDARD DETAIL
Approved By: DATE: 6/8/98 REV: SHEET: PVMT 3

Title: TYPICAL RESIDENTIAL DRIVEWAY DETAIL
CITY OF NAPERVILLE STANDARD DETAIL
Approved By: DATE: 6/2/98 REV: SHEET: 1 OF 2 Detail: PVMT 9

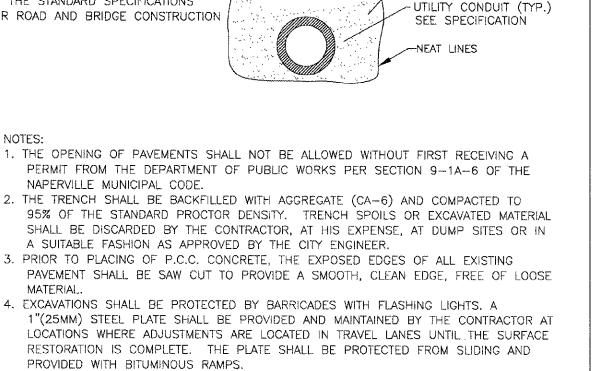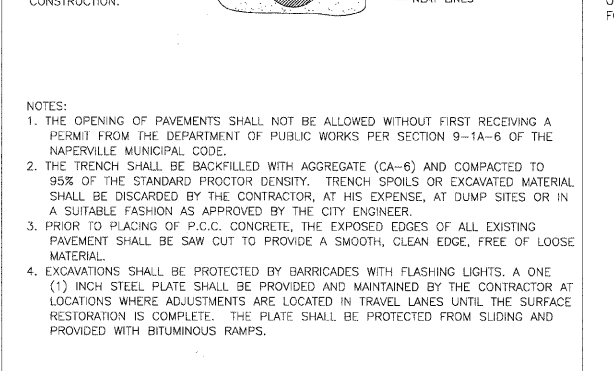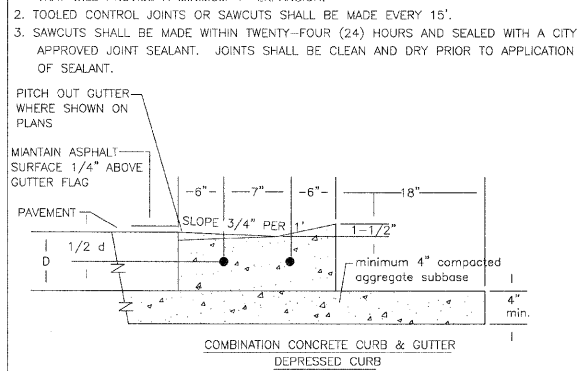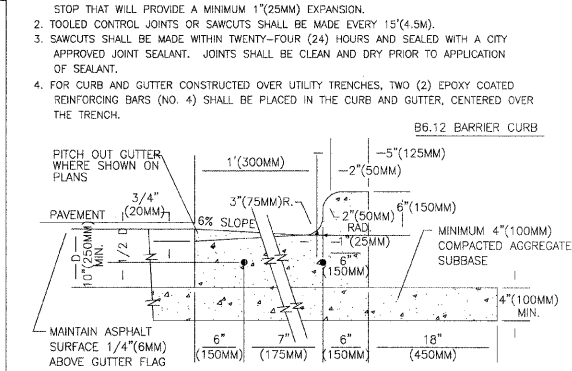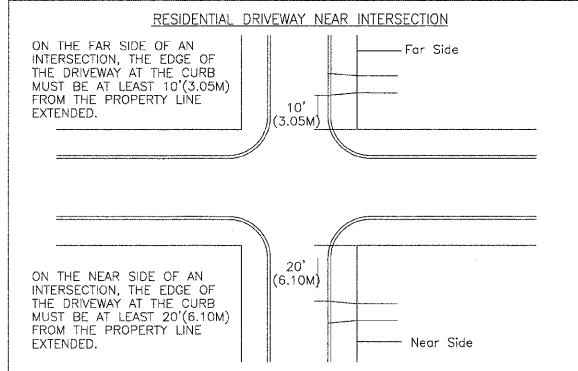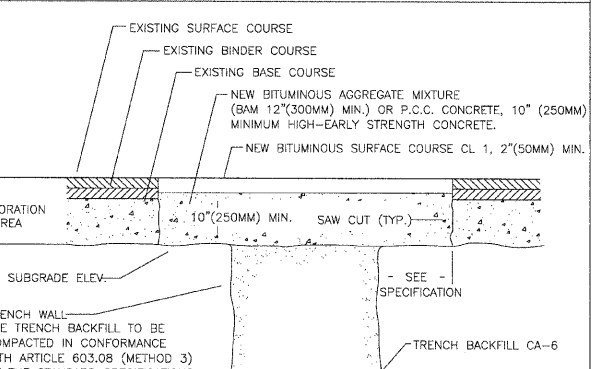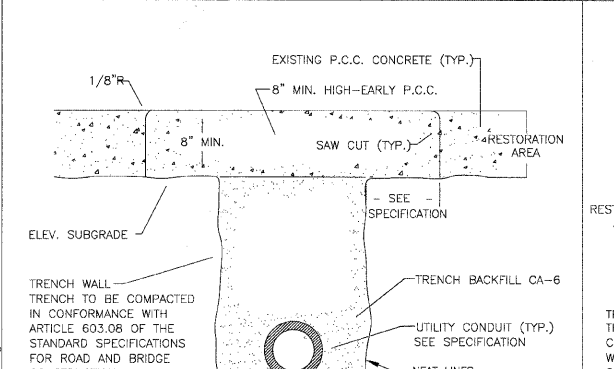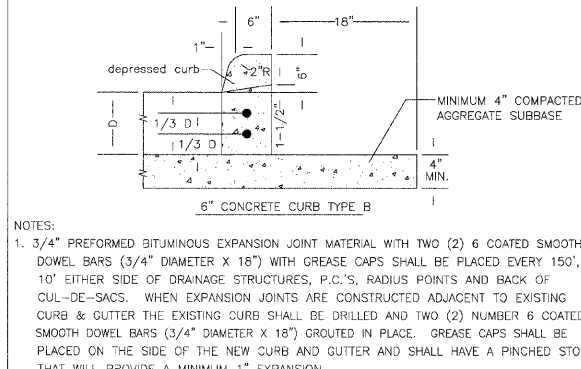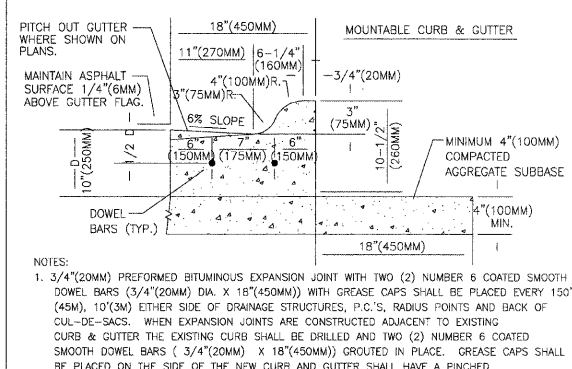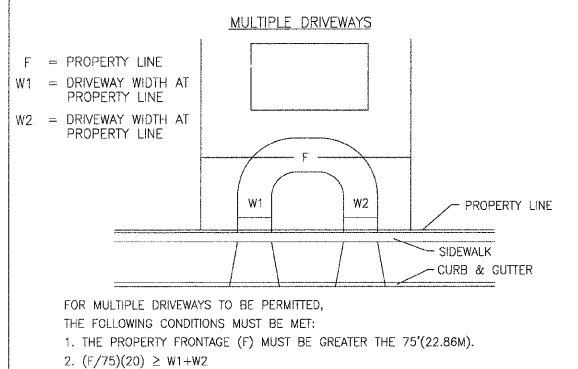

Title: TYPICAL RESIDENTIAL DRIVEWAY DETAIL
CITY OF NAPERVILLE STANDARD DETAIL
Approved By: DATE: 6/2/98 REV: SHEET: 2 OF 2 Detail: PVMT 9

Title: CURB & GUTTER
CITY OF NAPERVILLE STANDARD DETAIL
Approved By: DATE: 6/2/98 REV: SHEET: PVMT 11

Title: Curb & Gutter
City of Naperville Standard Detail
Scale: N.T.S. Date: 11/13/94 Detail: PVMT 12

Title: Utility Trench Paving Section Thru Existing Rigid Pavements
City of Naperville Standard Detail
Scale: N.T.S. Date: 1/13/94 Detail: PVMT 14

Title: UTILITY TRENCH PAVING SECTION THROUGH EXISTING FLEXIBLE PAVEMENTS
CITY OF NAPERVILLE STANDARD DETAIL
Approved By: DATE: 6/8/98 REV: SHEET: PVMT 15

NOTES:
1) SEE GENERAL SPECIFICATIONS FOR CHANGES TO THE ABOVE SPECIFICATIONS.

CITY OF NAPERVILLE/DEPARTMENT OF PUBLIC UTILITIES - ELECTRIC			
CALL J.U.I.E. 48 HRS. PRIOR TO CONSTRUCTION			
PROJECT TITLE	MAP NO.	CAD FILE:	
75TH ST. AND WASHINGTON ST. ROAD IMPROVEMENTS		0054679001D16.DWG	
PROJECT DESCRIPTION	DRAWN BY:	PROJECT NO.:	
TRENCH SECTION DETAILS	JK, PM	EU13-04-06	
DATE	WORK REQUEST NO.	CHKD:	COMPLETED BY:
4-01-09	54679		
ISSUED	APPRV:	SCALE:	SHEET 16 OF 30
ENGINEER PSM		NTS	
REVISION			