


FINAL	BY	DATE
SURVEYED		
NOTE BOOK		
NO.		

ORIGINAL	BY	DATE
SURVEYED		
NOTE BOOK		
NO.		

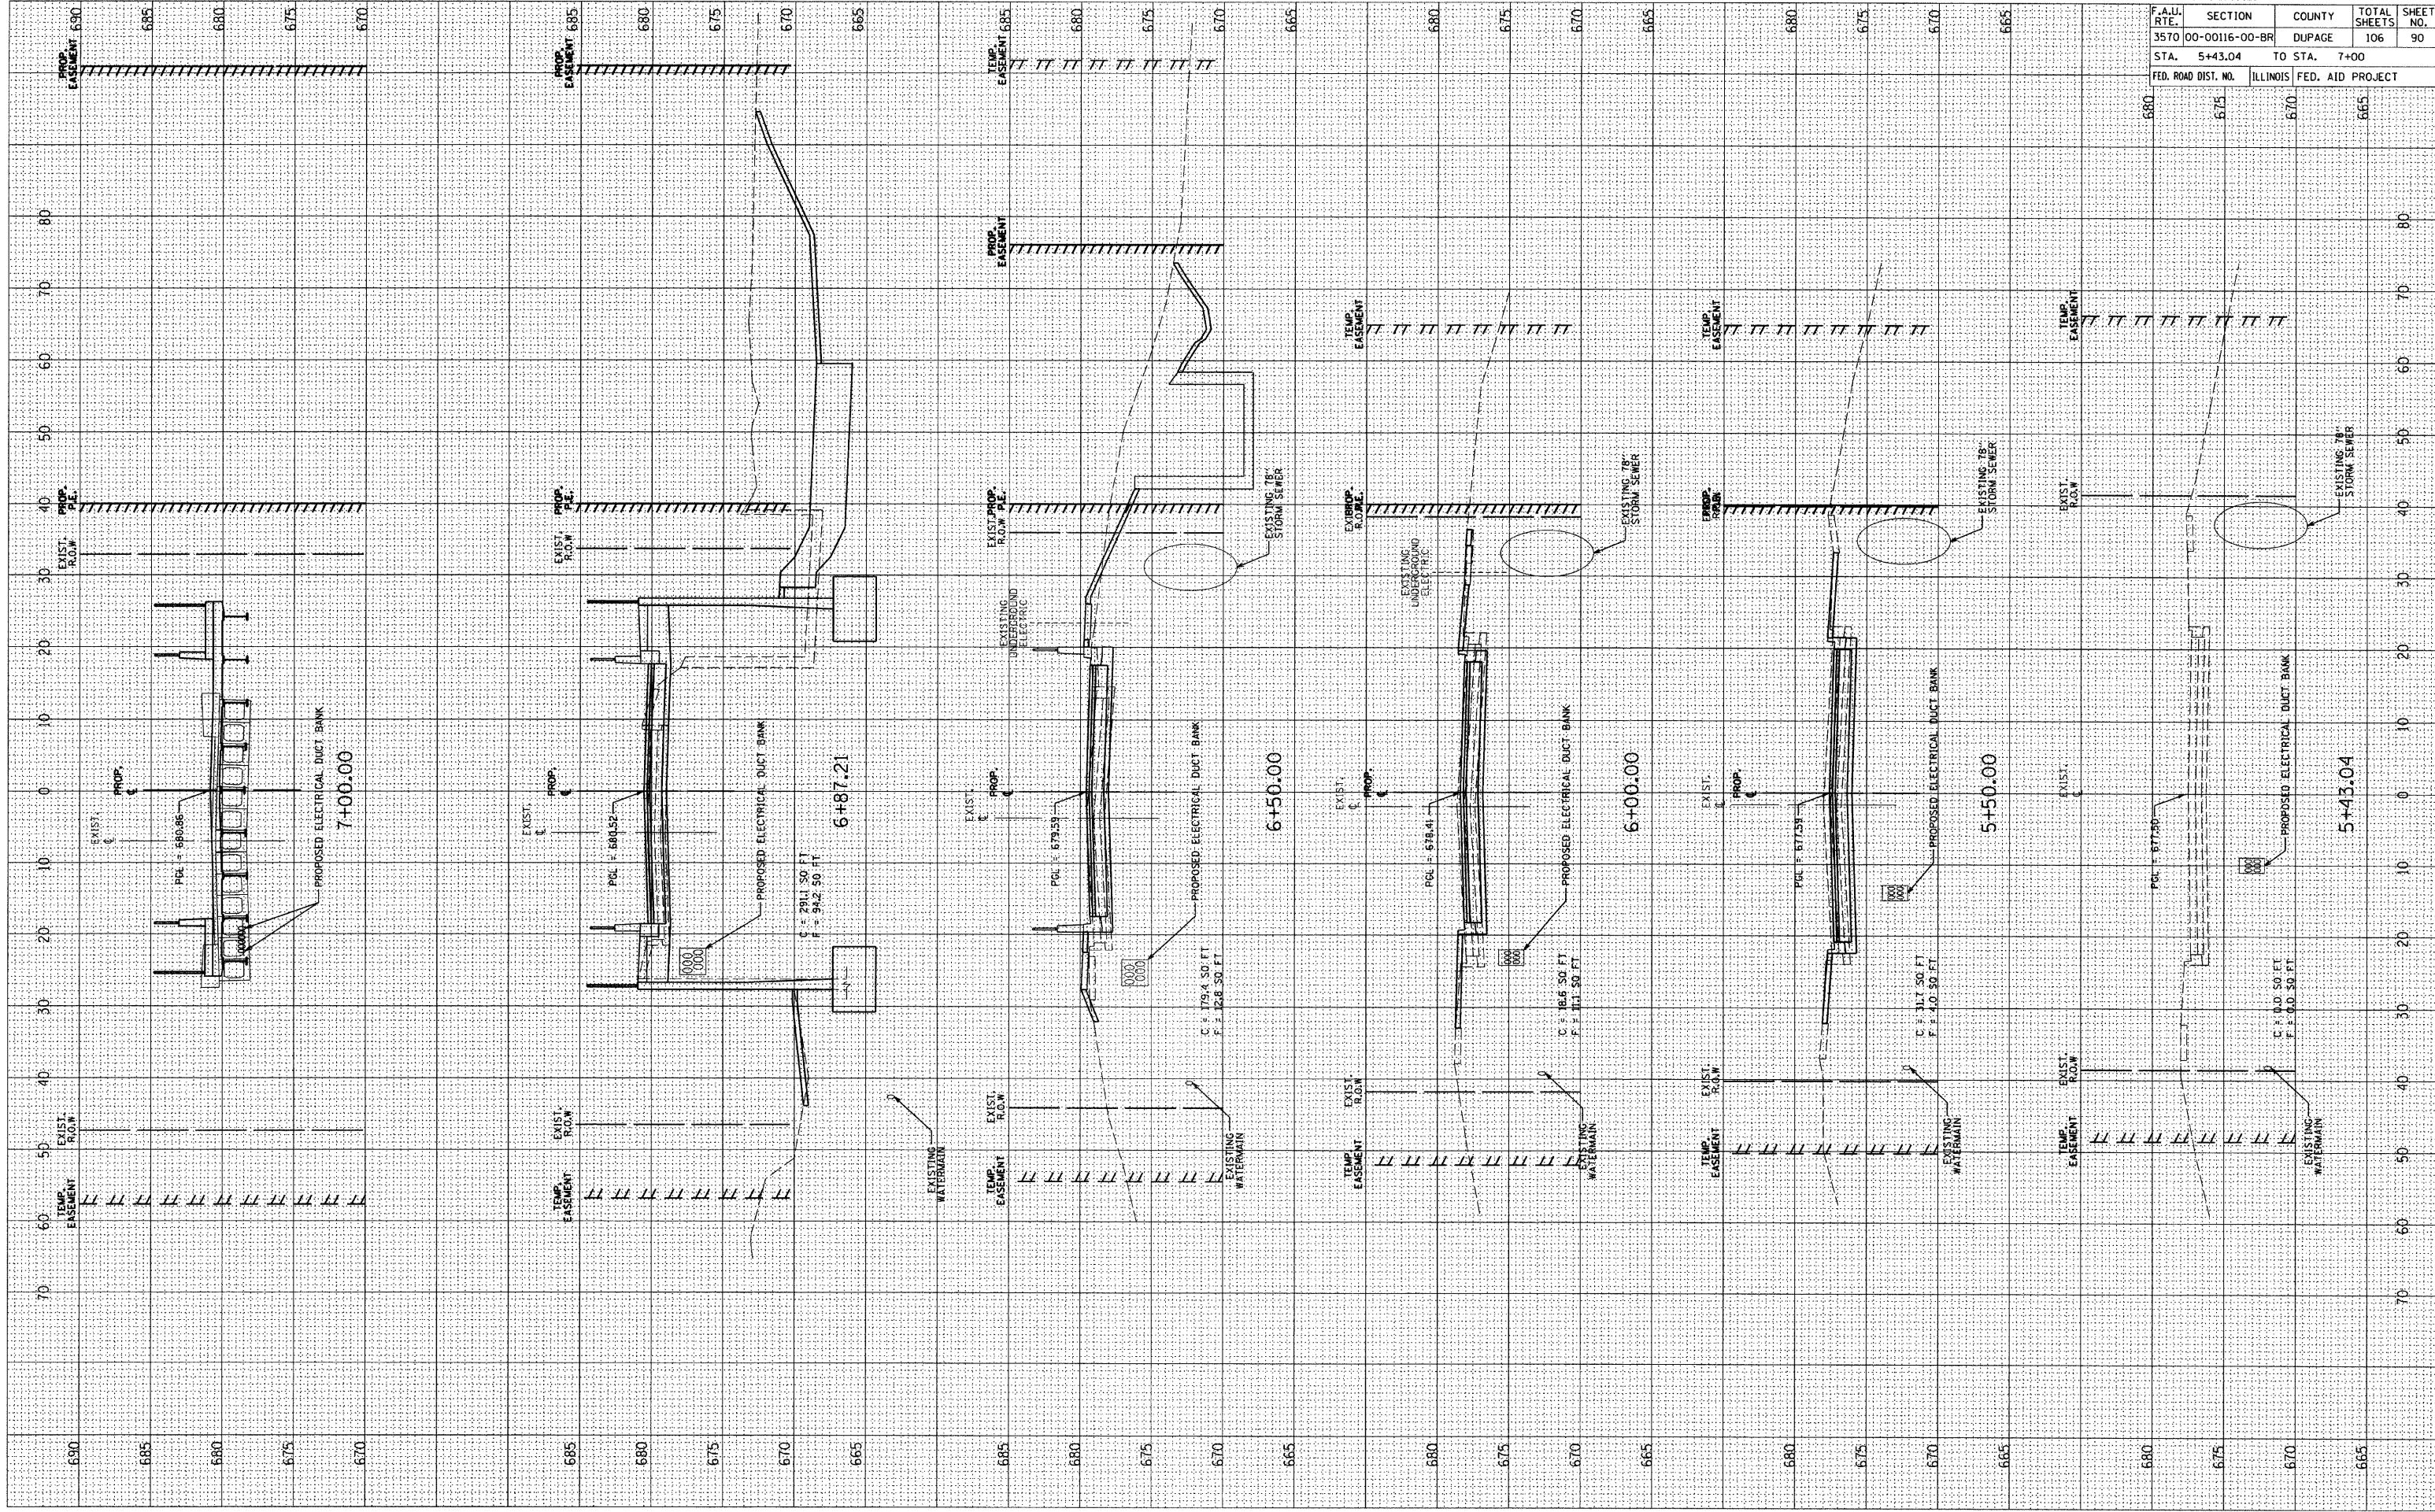

CONTRACT NO. 83827				
F.A.U. RTE.	SECTION	COUNTY	TOTAL SHEETS	SHEET NO.
3570	00-00116-00-BR	DUPAGE	106	90
STA. 5+43.04	TO STA. 7+00			
FED. ROAD DIST. NO.	ILLINOIS	FED. AID PROJECT		