


FINAL SURVEY BY DATE
 SURVEYED SURVEY
 TEMPLATE
 NOTE BOOK
 AREAS CHECKED

ORIGINAL SURVEY BY DATE
 PLOTTED
 NOTE BOOK
 AREAS CHECKED

CONTRACT NO. 83827				
F.A.U. RTE.	SECTION	COUNTY	TOTAL SHEETS	SHEET NO.
3570	00-00116-00-BR	DUPAGE	106	92
STA.	9+20.25	TO STA.	10+50	
FED. ROAD DIST. NO.	ILLINOIS FED. AID PROJECT			

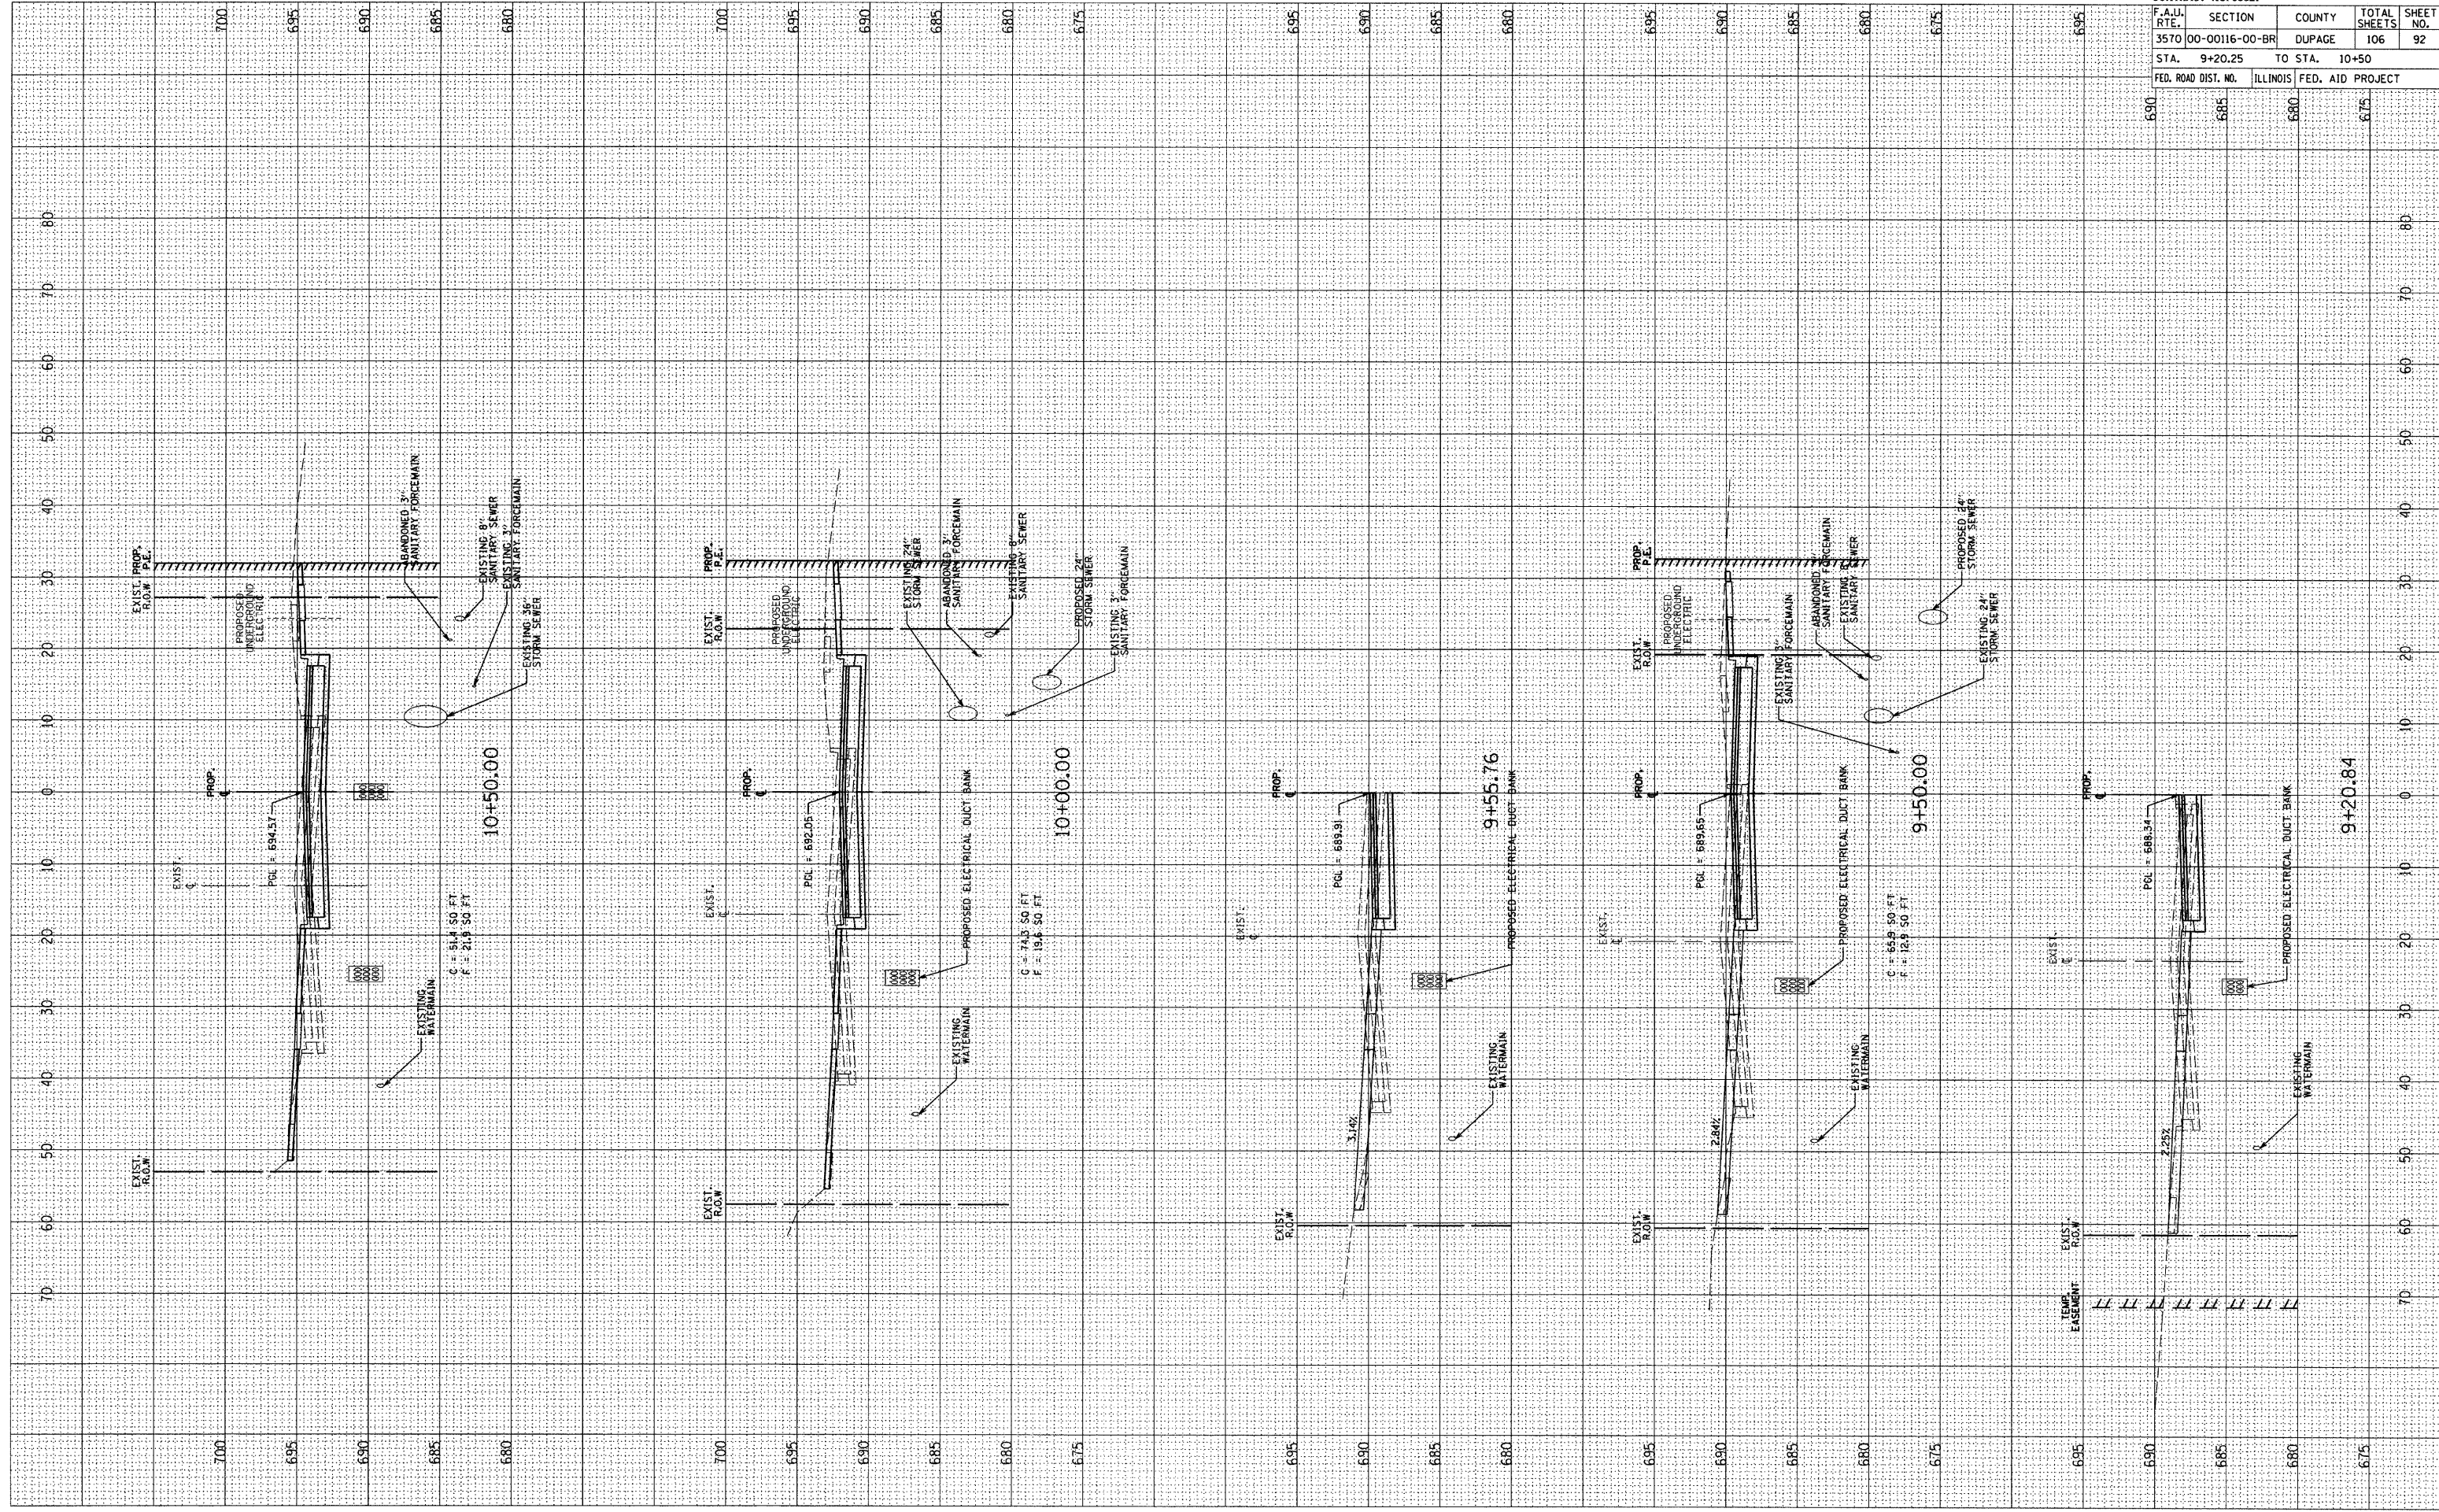

10+50.00

10+00.00

9+55.76

9+50.00

9+20.84