


F.A.U. RTE.	SECTION	COUNTY	TOTAL SHEETS	SHEET NO.
369	01-00056-15-BR	WILL	31	7
STA. 101+00.00		TO STA.110+00.00		
FED. ROAD DIST. NO. 1 ILLINOIS FED. AID PROJECT				

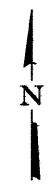


**SIGN LEGEND**

1		W20-3 (48"x48") WITH STREET SIGN	8	
2		M4-9 (30"x21") WITH STREET SIGN AND DIRECTION OF TRAFFIC	9	
3		M4-9La (30"x21") WITH STREET SIGN AND DIRECTION OF TRAFFIC	10	
4		M4-9L (30"x21") WITH STREET SIGN AND DIRECTION OF TRAFFIC	11	
5		M4-9Ra (30"x21") WITH STREET SIGN AND DIRECTION OF TRAFFIC	12	
6		M4-9R (30"x21") WITH STREET SIGN AND DIRECTION OF TRAFFIC	13	
7		M4-8a (24"x18") WITH STREET SIGN AND INFORMATION SIGN	17	
14		R11-3a (60"x30")		
15		W20-2 (48"x48")	18	
16		R11-2 (48"x30")	19	

**ROAD CLOSURE GENERAL NOTES**

1. THE CONTRACTOR WILL BE ALLOWED TO CLOSE CEDAR ROAD FOR THE DURATION OF THE PROJECT AS DETAILED IN THE SPECIFICATIONS.
2. THE DETOUR ROUTE SHALL BE POSTED PRIOR TO CLOSING THE ROAD.
3. ALL TRAFFIC CONTROL WORK ASSOCIATED WITH THE ROAD CLOSURE, SIGNING, AND BARRICADING, SHALL BE INCLUDED IN THE PAY ITEM FOR "TRAFFIC CONTROL AND PROTECTION FOR TEMPORARY DETOUR".
4. THE CONTRACTOR SHALL GIVE THE ENGINEER, COUNTY, AND IDOT A 72 HOUR NOTICE PRIOR TO PLACING THE ADVANCE NOTICE SIGNS.
5. "ADVANCE NOTICE SIGNS" "17" SHALL BE PLACED TWO WEEKS PRIOR TO CLOSING THE ROADWAY.
6. SIGN SPACING SHALL BE 500' TYPICAL UNLESS OTHERWISE SHOWN OR DIRECTED BY THE ENGINEER.

COMPANY NAME: SEC Group, Inc.  
 PROJECT: Cedar Road Closure  
 CLIENT: Will County Department of Transportation  
 DATE: 5/5/2009 3:15:56 PM  
 FILE: N:\Jobs\Sec\11\2004\040596 WILL Cedar Road over Jackson Creek.dwg  
 SEC PROJ. NO.: WILL 040596-14

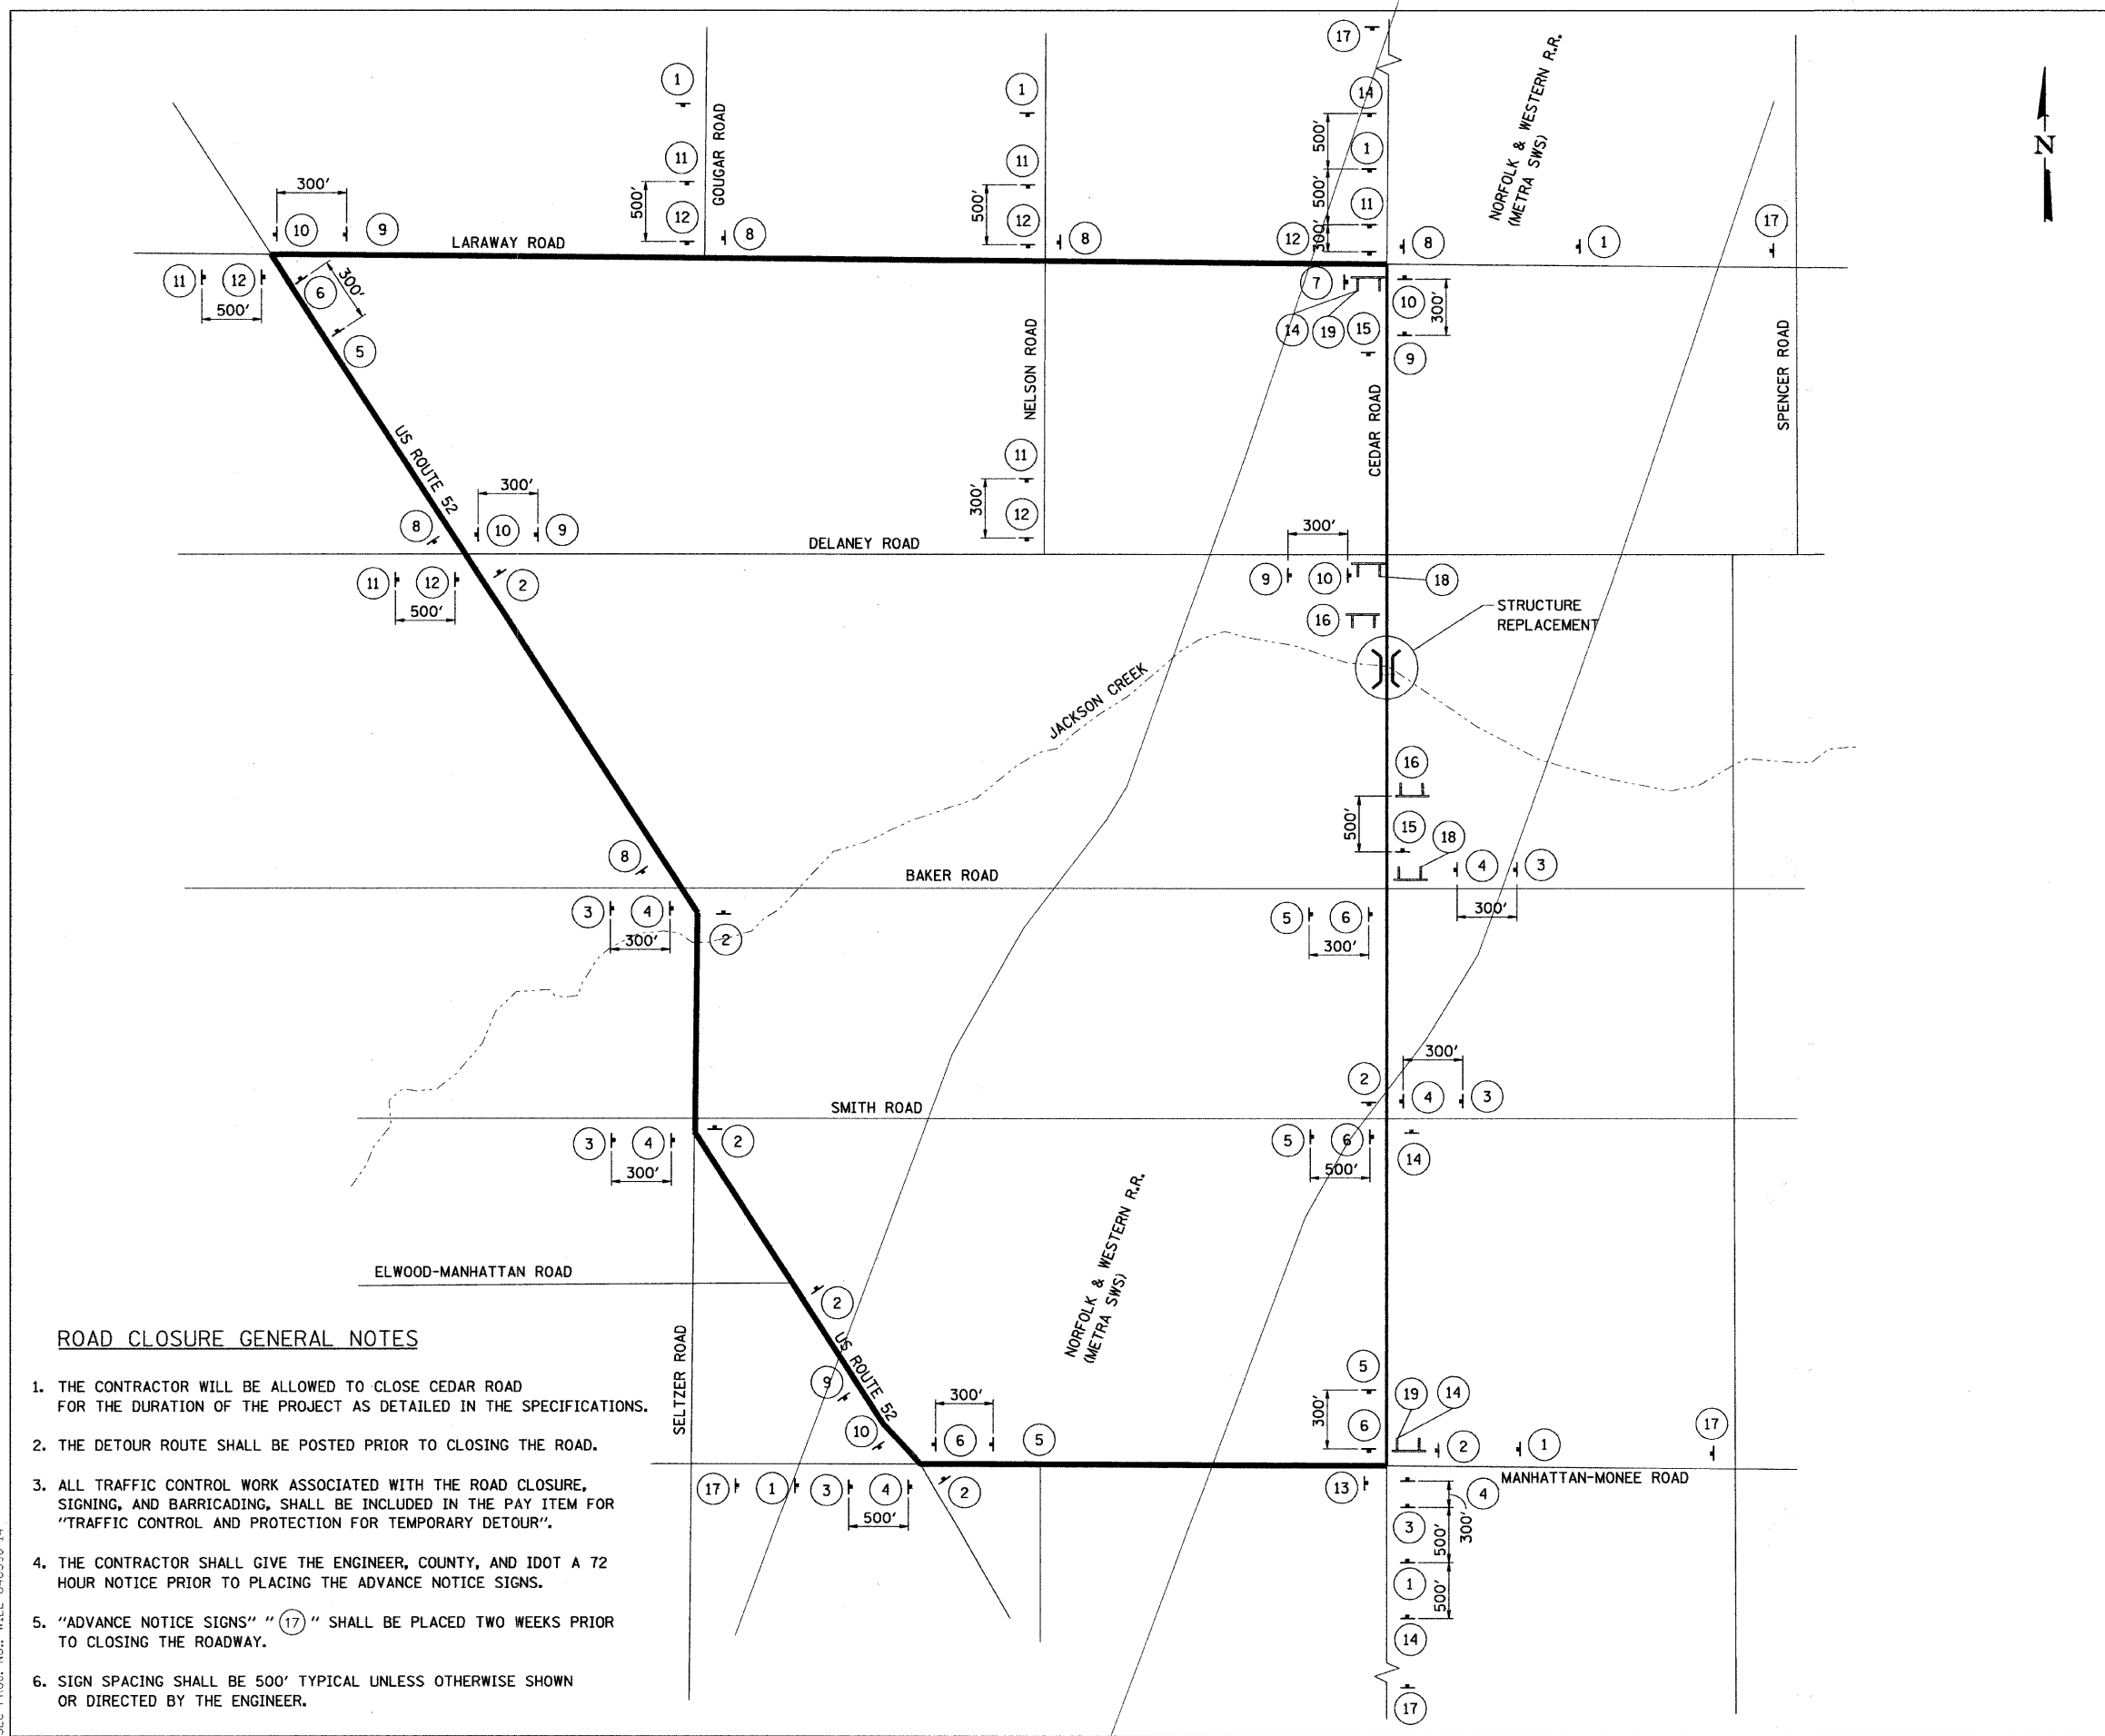

REVISIONS	
NAME	DATE

WILL COUNTY DEPARTMENT OF HIGHWAYS

**TEMPORARY DETOUR PLAN**

CEDAR ROAD  
OVER JACKSON CREEK

SCALE: NONE  
DATE 4/10/09

DRAWN BY SVJ  
CHECKED BY GAT