


PLOT DATE = 4/16/2009
 FILE NAME = 01LEL
 USER NAME = Johnson

ORIGINAL SURVEY BY DATE
 SURVEYED PLOTTED
 NOTE BOOK TEMPLATE
 AREAS CHECKED

FINAL SURVEY BY DATE
 SURVEYED PLOTTED
 NOTE BOOK TEMPLATE
 AREAS CHECKED

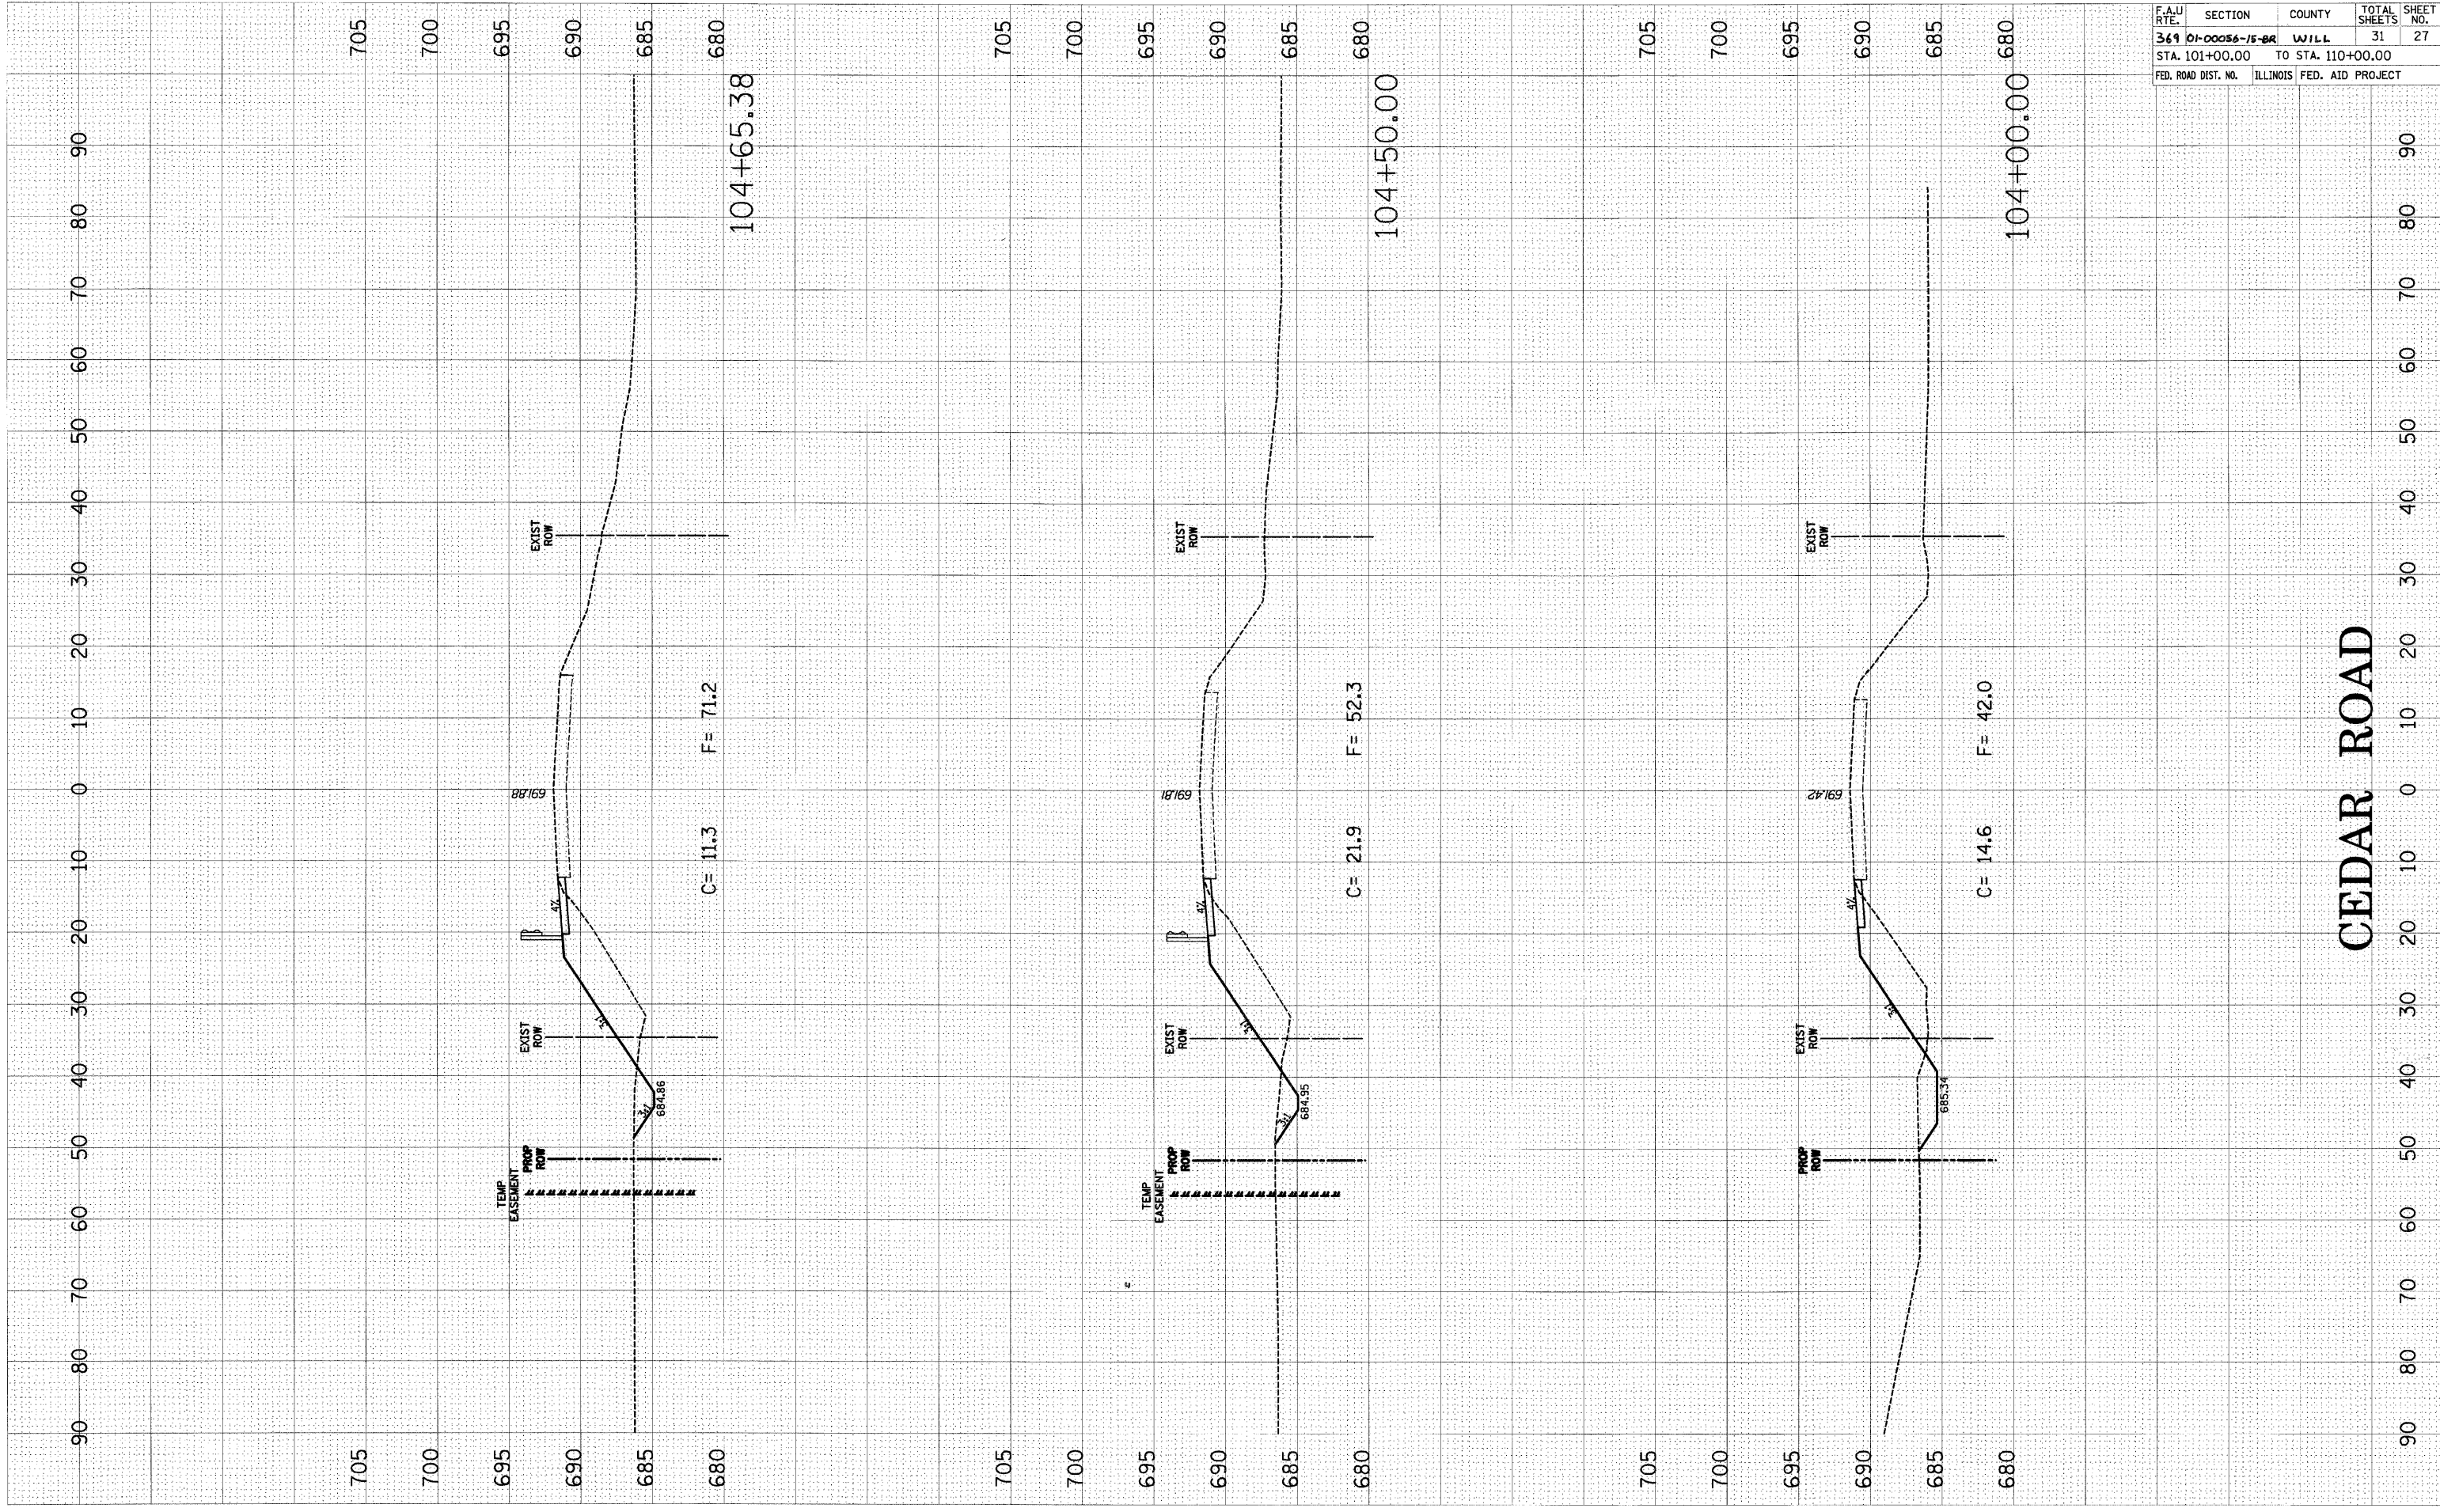

CEDAR ROAD

CONTRACT NO. 83894

F.A.U. RTE.	SECTION	COUNTY	TOTAL SHEETS	SHEET NO.
369	01-00056-15-8R	WILL	31	27
STA. 101+00.00		TO STA. 110+00.00		
FED. ROAD DIST. NO.	ILLINOIS	FED. AID PROJECT		