

PLOT DATE = 4/17/2009
 FILE NAME = #TITLE#
 USER NAME = ajohnson


ORIGINAL SURVEY BY DATE
 SURVEYED BY
 PLOTTED BY
 NOTE BOOK NO.
 TEMPLATE NO.
 AREAS CHECKED

FINAL SURVEY BY DATE
 SURVEYED BY
 PLOTTED BY
 NOTE BOOK NO.
 TEMPLATE NO.
 AREAS CHECKED

90 80 70 60 50 40 30 20 10 0 10 20 30 40 50 60 70 80 90




PROPOSED BRIDGE CROSS SECTION
 STA 106+77.16 TO STA 107+82.55
 (SEE BRIDGE PLANS)

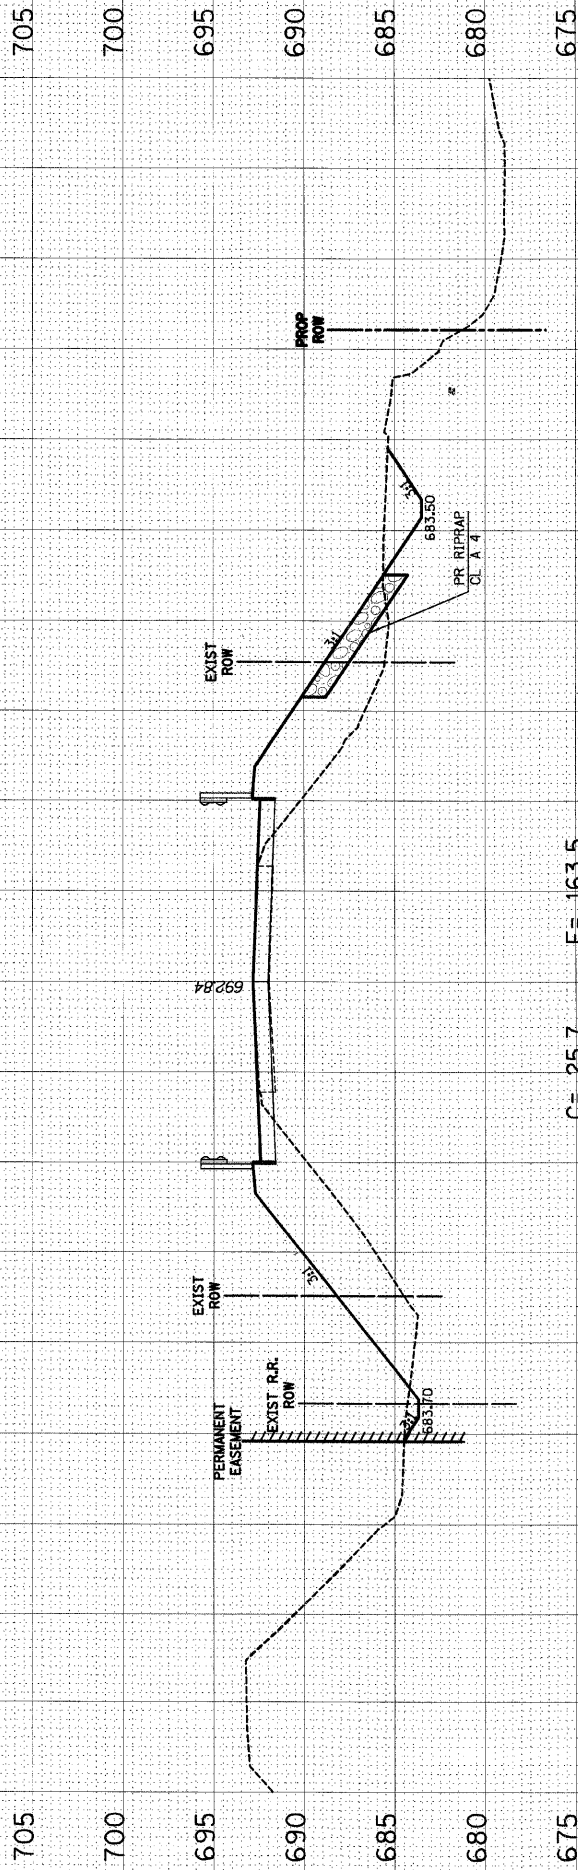

C= 25.7 F= 163.5

106+62.16

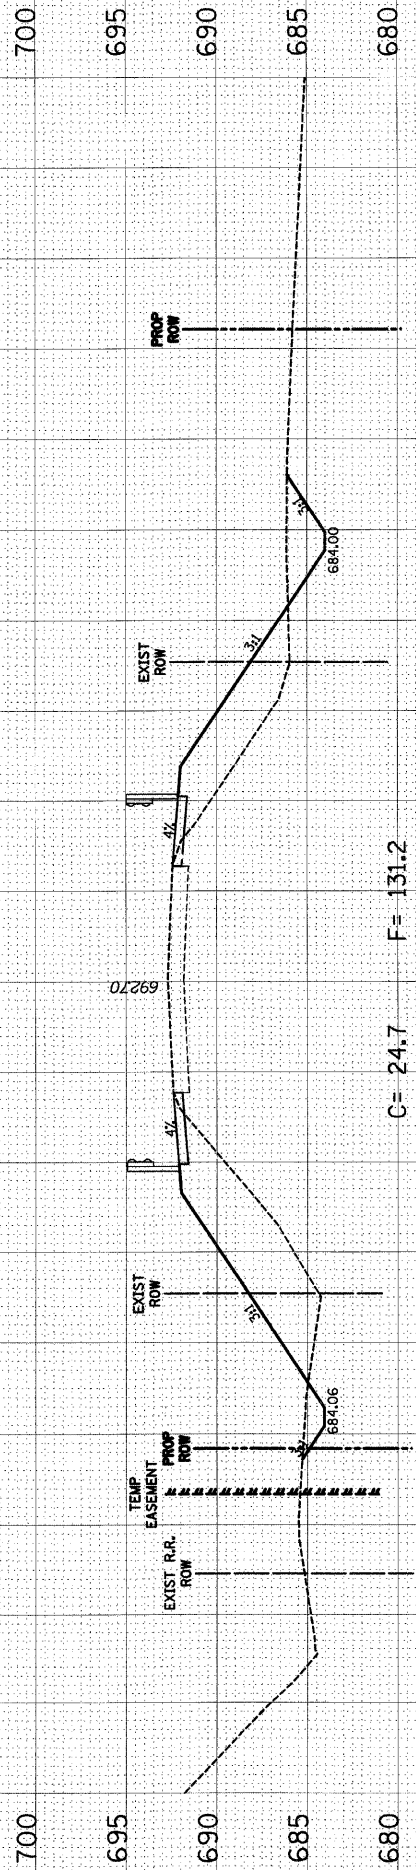

C= 24.7 F= 131.2

106+00.00

CEDAR ROAD

90 80 70 60 50 40 30 20 10 0 10 20 30 40 50 60 70 80 90

CONTRACT NO. 83894

F.A.U. RTE.	SECTION	COUNTY	TOTAL SHEETS	SHEET NO.
369	01-00056-15-2A	WILL	31	29
STA. 101+00.00		TO STA. 110+00.00		
FED. ROAD DIST. NO.		ILLINOIS	FED. AID PROJECT	