


FAU RTE	SECTION	COUNTY	TOTAL SHEETS	SHEET NO
1426	05-00079-00-SW	DUPAGE	22	3
STA. NONE		TO STA. NONE		
FED. ROAD DIST. NO. 1	ILLINOIS	FED. AID PROJECT		
CONTRACT NO. 83981				

# DRIVEWAY PAVEMENT REMOVAL AND RESTORATION


## PLAN

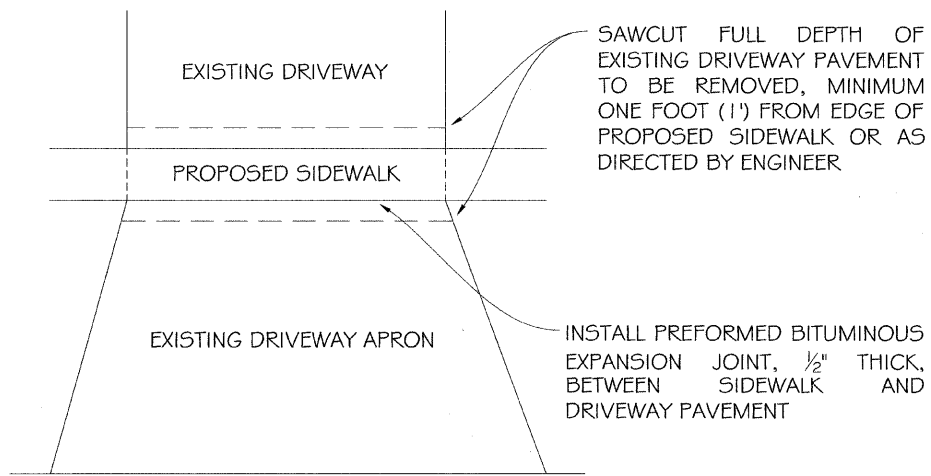

## NOTES


1. ALL DRIVEWAYS SHALL BE IN ACCORDANCE WITH ILLINOIS DEPARTMENT OF TRANSPORTATION (IDOT) DISTRICT 1 STANDARD DETAILS BD-01 (DRIVEWAY DETAILS - DISTANCE BETWEEN R.O.W. AND FACE OF CURB & EDGE OF SHOULDER  $\geq$  15') AND BD-02 (DRIVEWAY DETAILS - DISTANCE BETWEEN ROW AND FACE OF CURB  $<$  15'). SHOULD ANY DISCREPANCIES EXIST BETWEEN THIS DETAIL AND THE IDOT DISTRICT 1 STANDARD DETAILS REFERENCED, THE IDOT STANDARD DETAILS SHALL GOVERN.
2. ALL SUBBASE GRANULAR MATERIAL SHALL BE MECHANICALLY COMPACTED.
3. CONTRACTOR SHALL MATCH ANY EXISTING TROWEL JOINTS AND CONTRACTION JOINTS WHEN RESTORING PORTLAND CEMENT CONCRETE DRIVEWAYS.

## SECTION

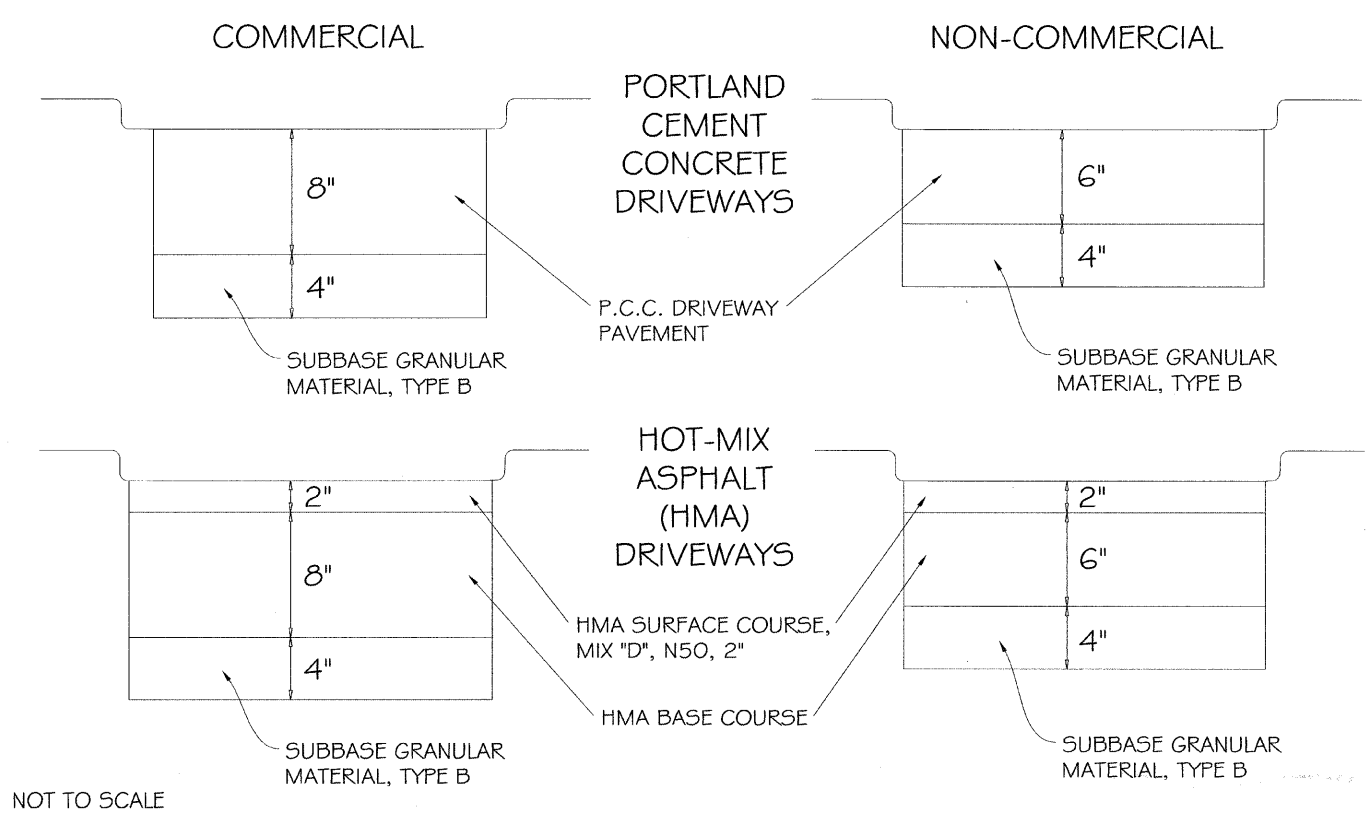



NOT TO SCALE

TYPICAL CROSS SECTION OF MADISON STREET FROM ARDMORE AVENUE TO VILLA AVENUE STA. 30+48 TO STA. 57+12

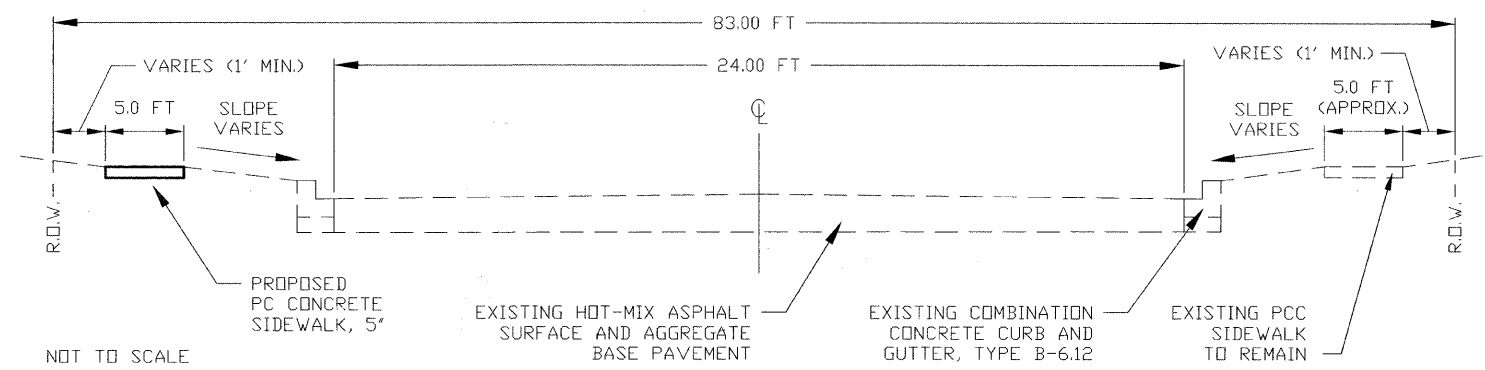

TYPICAL CROSS SECTION OF MADISON STREET FROM VILLA AVENUE TO ILLINOIS ROUTE 83 WEST FRONTAGE ROAD STA. 57+57 TO STA. 77+48

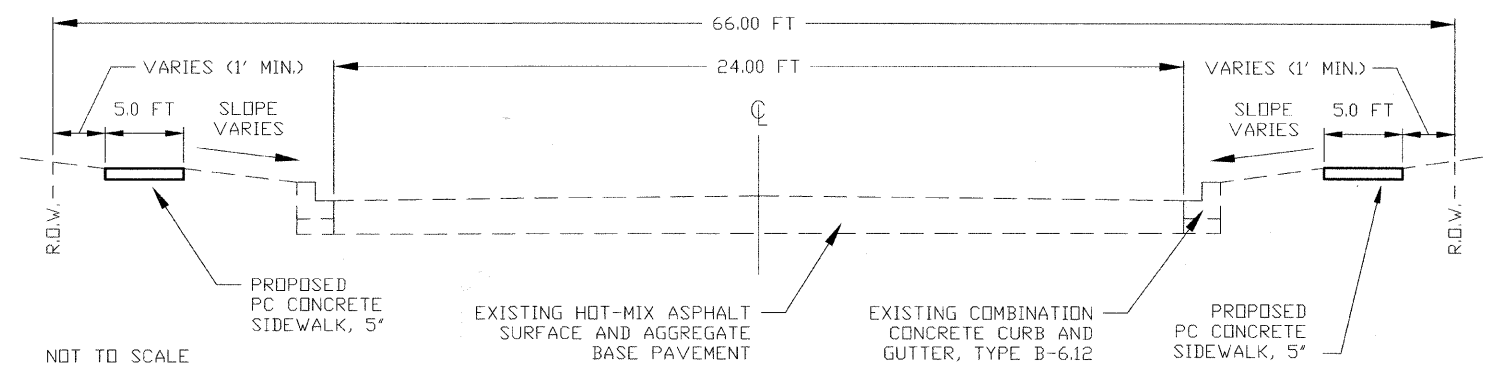



**VILLAGE OF VILLA PARK**  
ENGINEERING DIVISION  
20 SOUTH ARDMORE AVENUE  
VILLA PARK, ILLINOIS 60181-2696

**VILLAGE OF VILLA PARK**  
ENGINEERING DIVISION  
VYDAS JURKELIS, P.E. - VILLAGE ENGINEER  
PHONE (630) 834-8505  
FAX (630) 834-8509

REVISIONS	
NAME	DATE
PER IDOT REVIEW	03/03/08
PER IDOT REVIEW	06/03/09
PER IDOT REVIEW	07/10/09

VILLAGE OF VILLA PARK, ILLINOIS

**TYPICAL SECTIONS  
DETAILS  
MADISON STREET  
SHEET 2 OF 2**

SCALE: NONE  
DATE: 11/07/2007

DRAWN BY: K.L.M.  
CHECKED BY: V.I.V.