
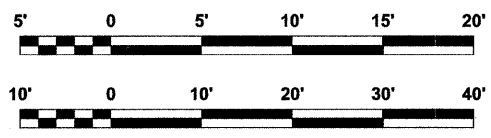


FAU RTE	SECTION	COUNTY	TOTAL SHEETS	SHEET NO
1426	05-00079-00-SW	DUPAGE	22	13
STA. 51+00.00		TO STA. 54+50.00		
FED. ROAD DIST. NO. 1		ILLINOIS	FED. AID PROJECT	
CONTRACT NO. 83981				

MADISON STREET STA 51+00 - 54+50

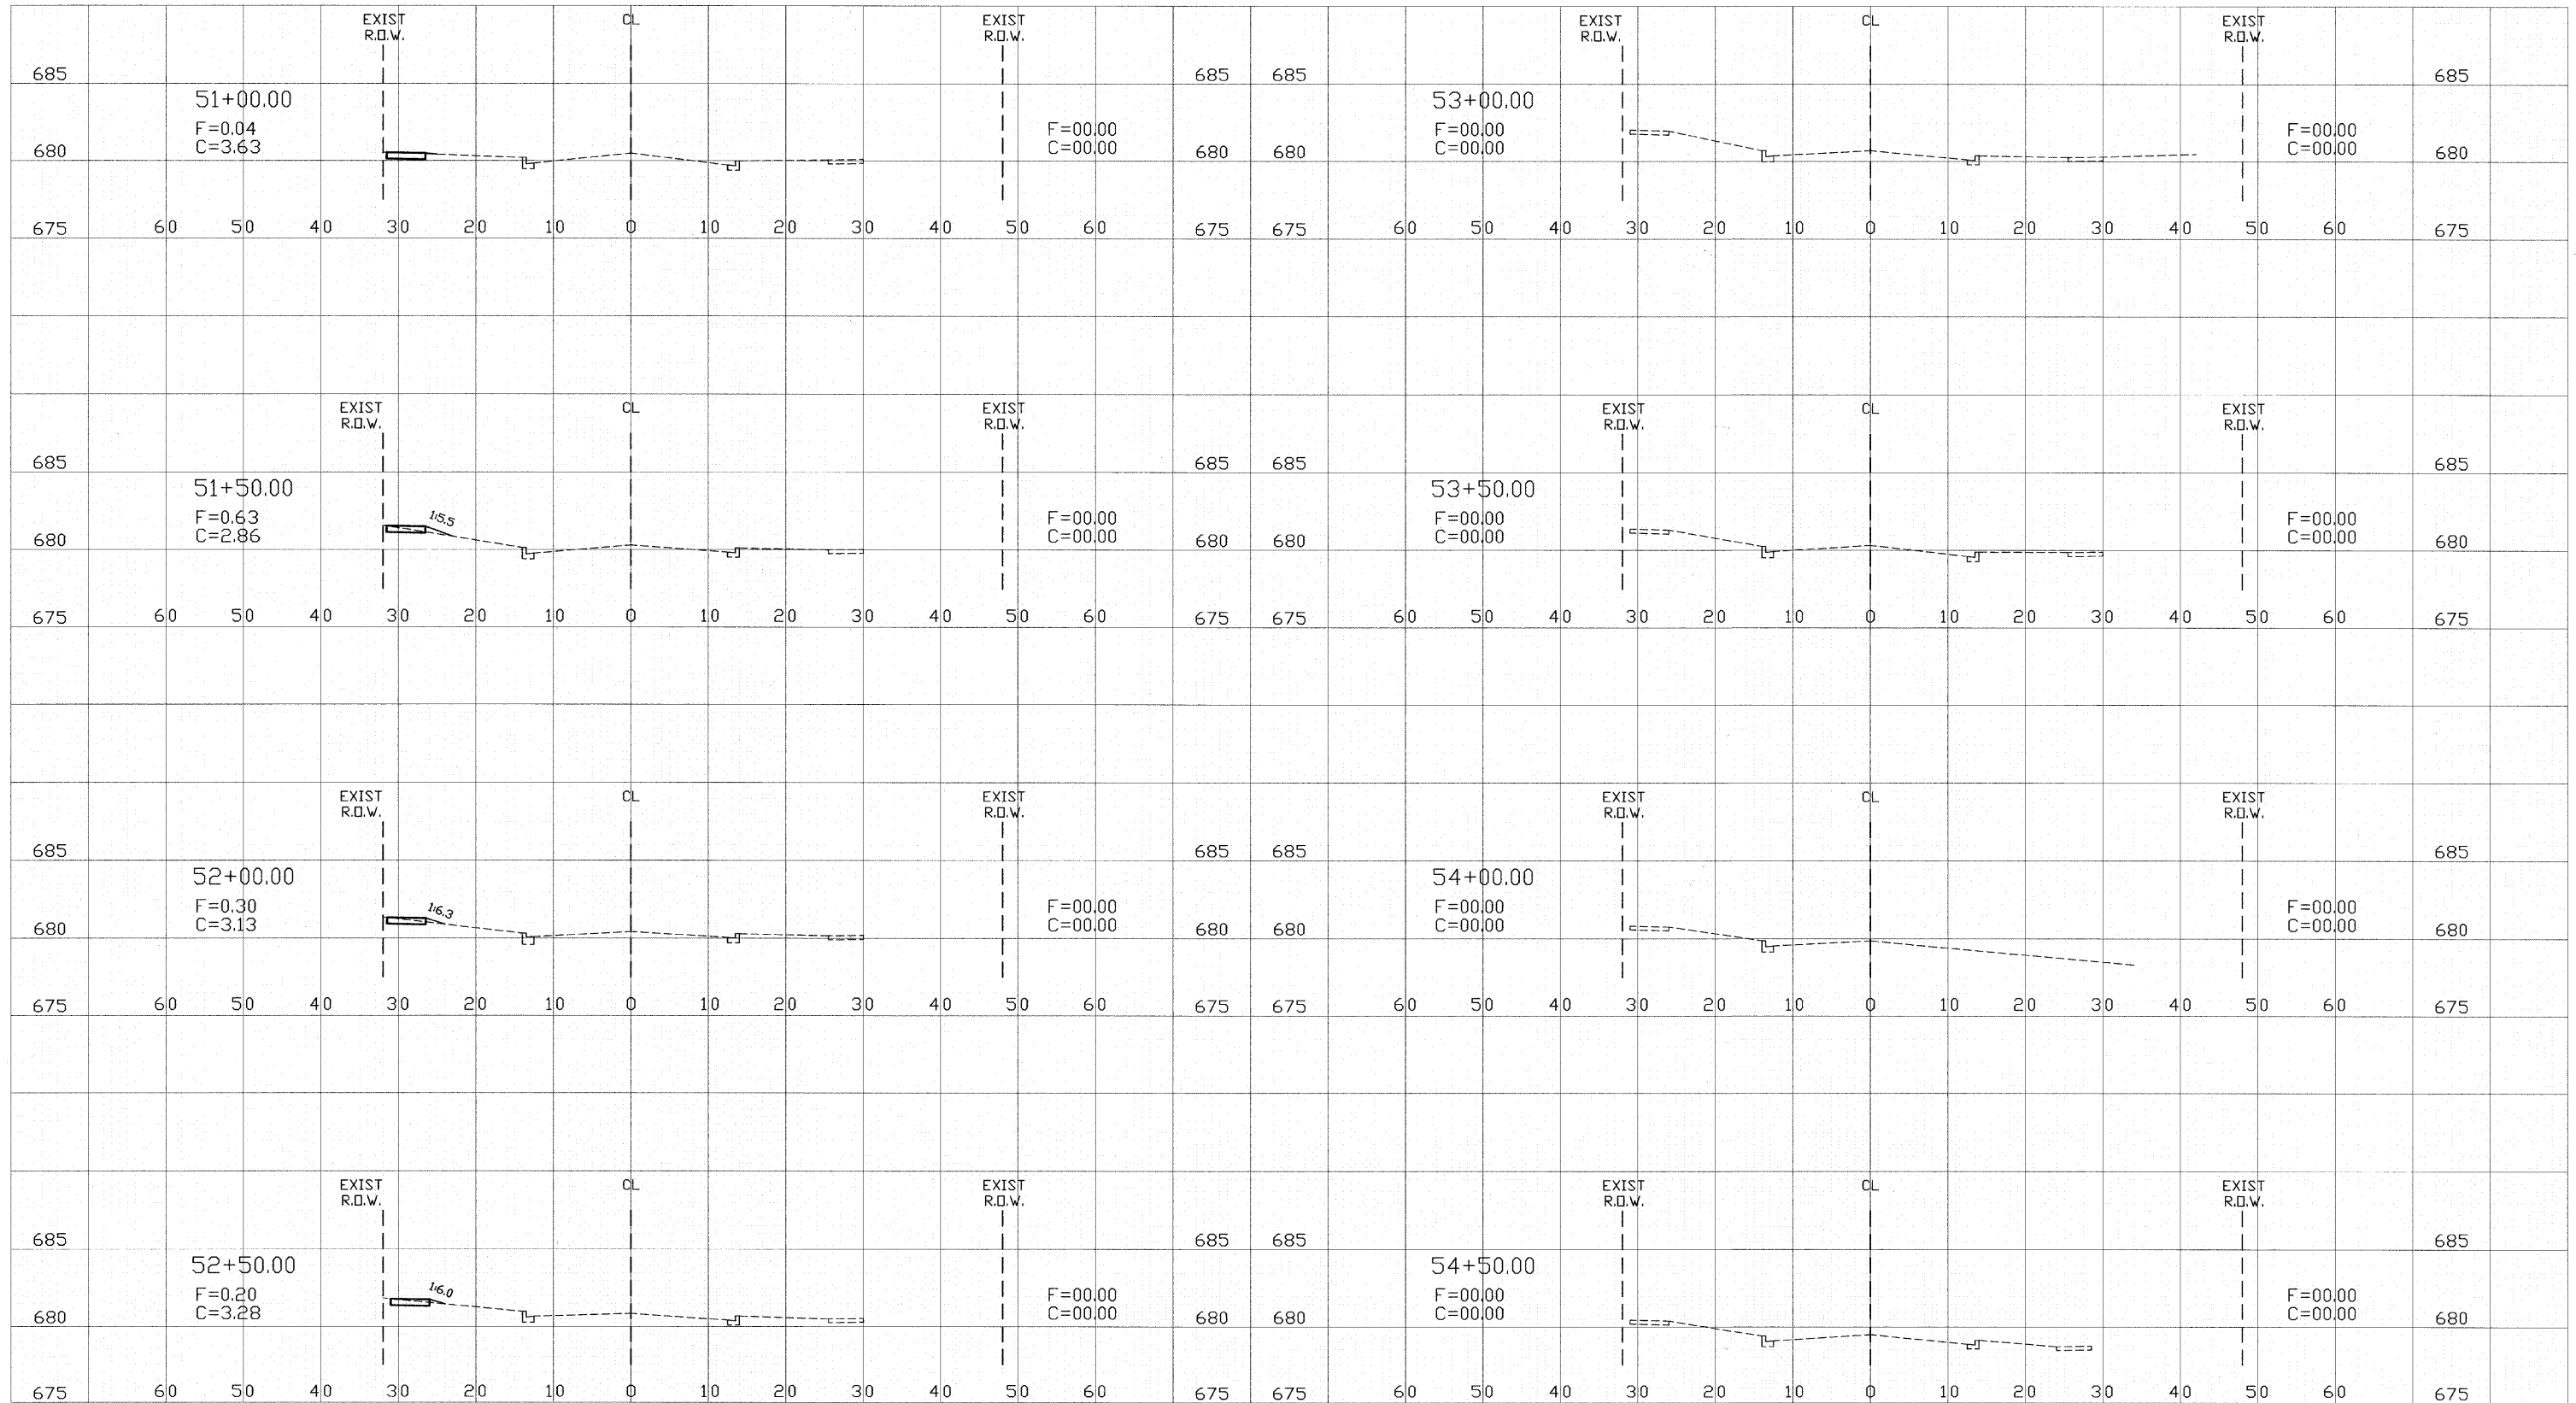

VERTICAL SCALE:  
1" = 5'

HORIZONTAL SCALE:  
1" = 10'



**VILLAGE OF VILLA PARK**  
ENGINEERING DIVISION  
VYDAS JURKELIS, P.E. - VILLAGE ENGINEER  
20 SOUTH ARDMORE AVENUE • PHONE (630) 834-8505  
VILLA PARK, ILLINOIS 60181-2696 • FAX (630) 834-8509

REVISIONS	
NAME	DATE
PER IDOT REVIEW	03/03/08
PER IDOT REVIEW	06/03/09
PER IDOT REVIEW	07/10/09

VILLAGE OF VILLA PARK, ILLINOIS  
**CROSS SECTIONS**  
**MADISON STREET**  
**STA 51+00 TO STA 54+50**  
**SHEET 6 OF 12**

SCALE: NOTED  
DATE: 11/07/2007

DRAWN BY: V.I.V.  
CHECKED BY: K.L.M.